
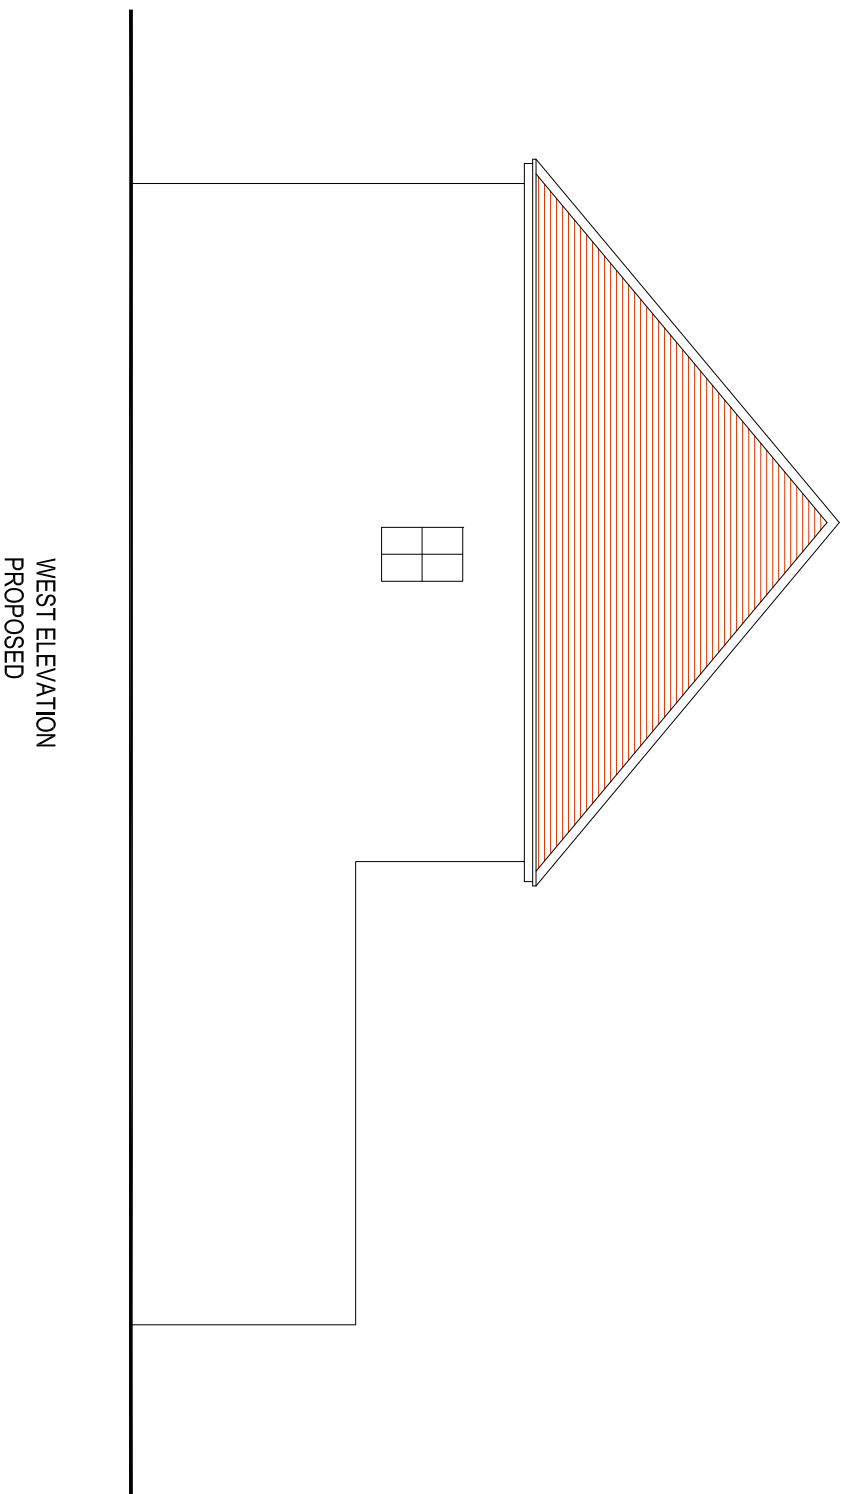


- NOTES:
1. All dimensions are in mm and must be checked on site.
 2. Drawings are to be read in conjunction with accompanying documents.
 3. Any errors or inaccuracies should be brought to the attention of Amber Living.

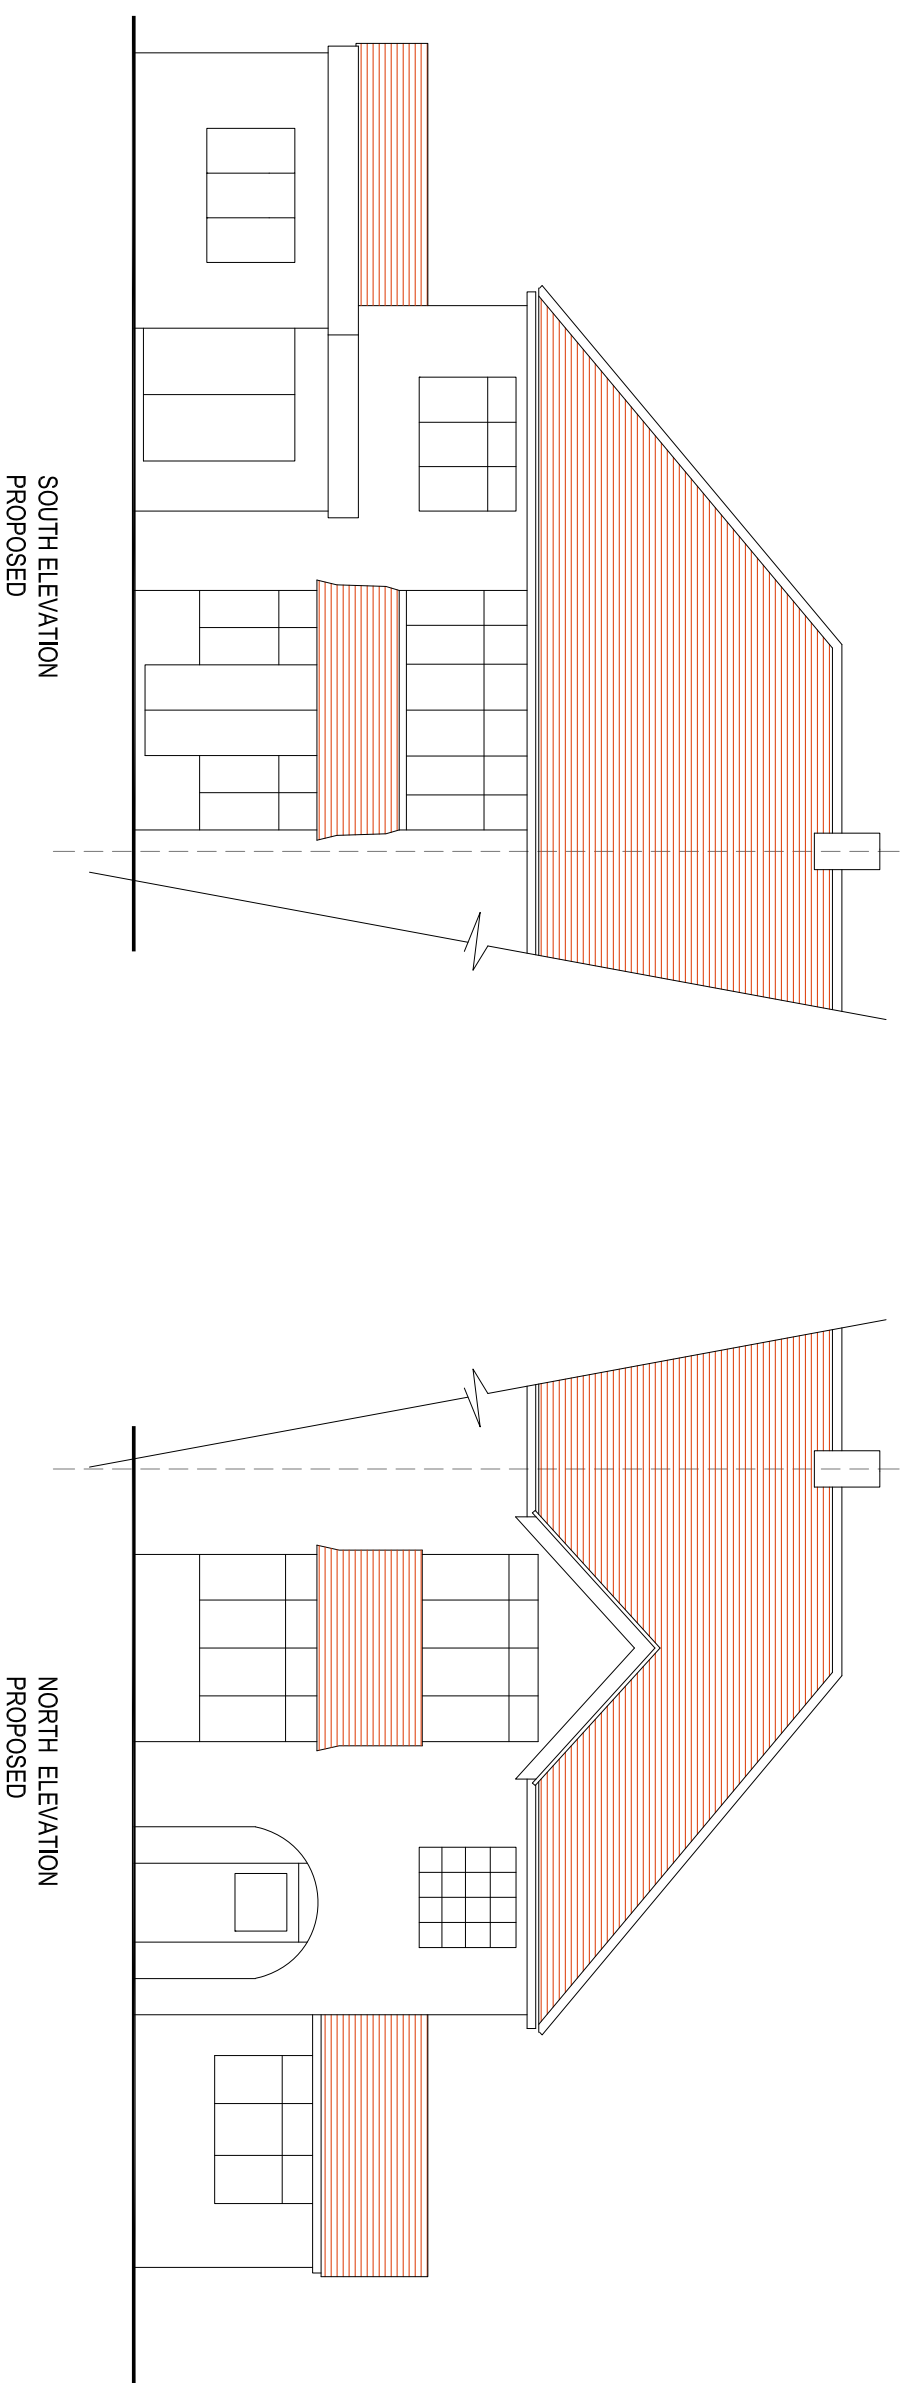

NOTES:

1. All dimensions are in mm and must be checked on site.
2. Drawings are to be read in conjunction with accompanying documents.
3. Any errors or inaccuracies should be brought to the attention of Gruntit Wade Mason.

Contact Information
 Unit 3, Tunstons Building,
 George Street, Portslade,
 Brighton, BN41 1RA

Tel: 01273 415940
 Email: Simon@gruntitwademason.com

gruntitwademason
 chartered surveyors &
 architectural consultants




Client Name **Mr and Mrs Spicer**

Address **12 Glastonbury Road, Hove, BN3 4PL**

Drawing Title **Elevations Existing**

Drawing Reference **SMM/11/GlastonburyRD12**

Scale **1:100** Paper **A3** Drawn By **SMM** Rev **-** Date **-** Direction **-**