





Proposed Rear Elevation

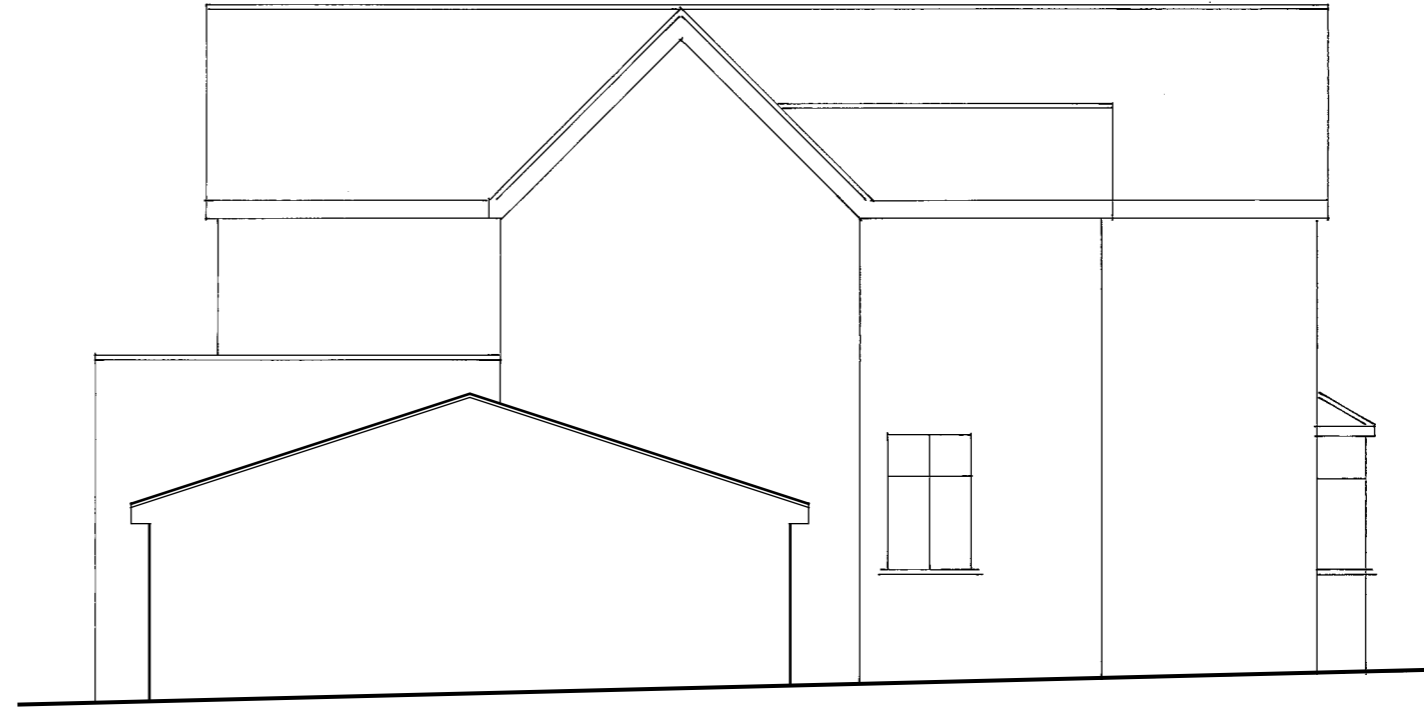

Proposed Side Elevation

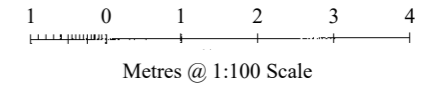

Proposed Front Elevation

These Plans have been prepared for the purpose of obtaining Planning Permission and/or Building Regulation Approval for the work shown thereon only and should not be used for any other purpose.

© These Plans remain the copyright of the architect and must not be copied or reproduced in any way without written permission with the exception of Local Authorities for Planning Purposes



Andrew R Dunks

BSc(Hons) MRICS CBuildE MCABE

Chartered Surveyor and Building Engineer

22 Oberon Close, Waterlooville,
Hants, PO7 8LF

Tel: (023) 9225 3034

e-mail: andrewRdunks@gmail.com

Proposed Side Extension
 10 Billett Avenue
 Waterlooville
 Scale - 1:100 at Page Size A3
 Date - April 2021