






1 Existing Front Elevation
1 : 50

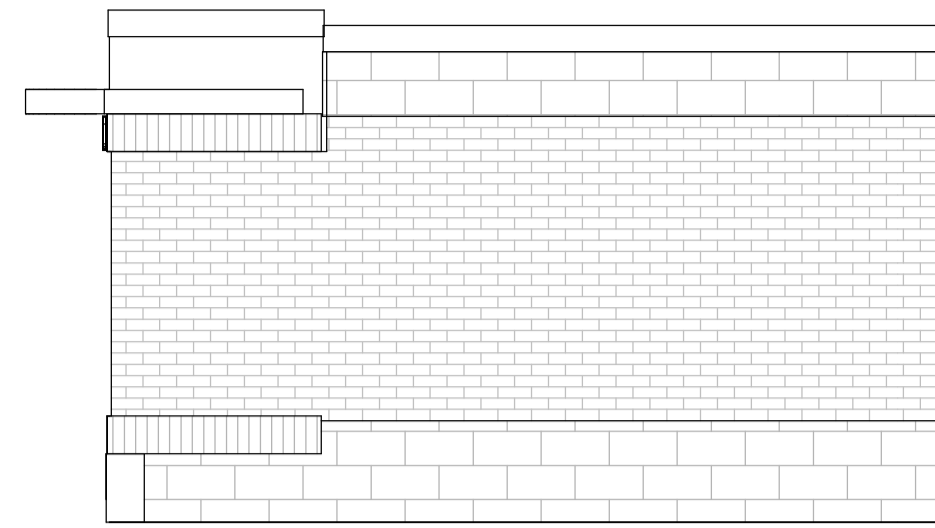


3 Existing Right Side Elevation
1 : 50

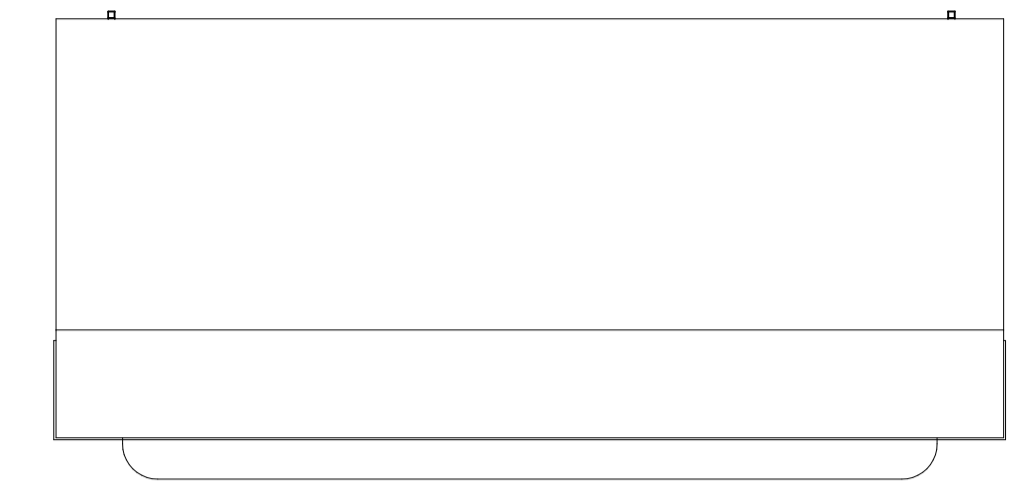

Existing Roof Plan
1 : 100

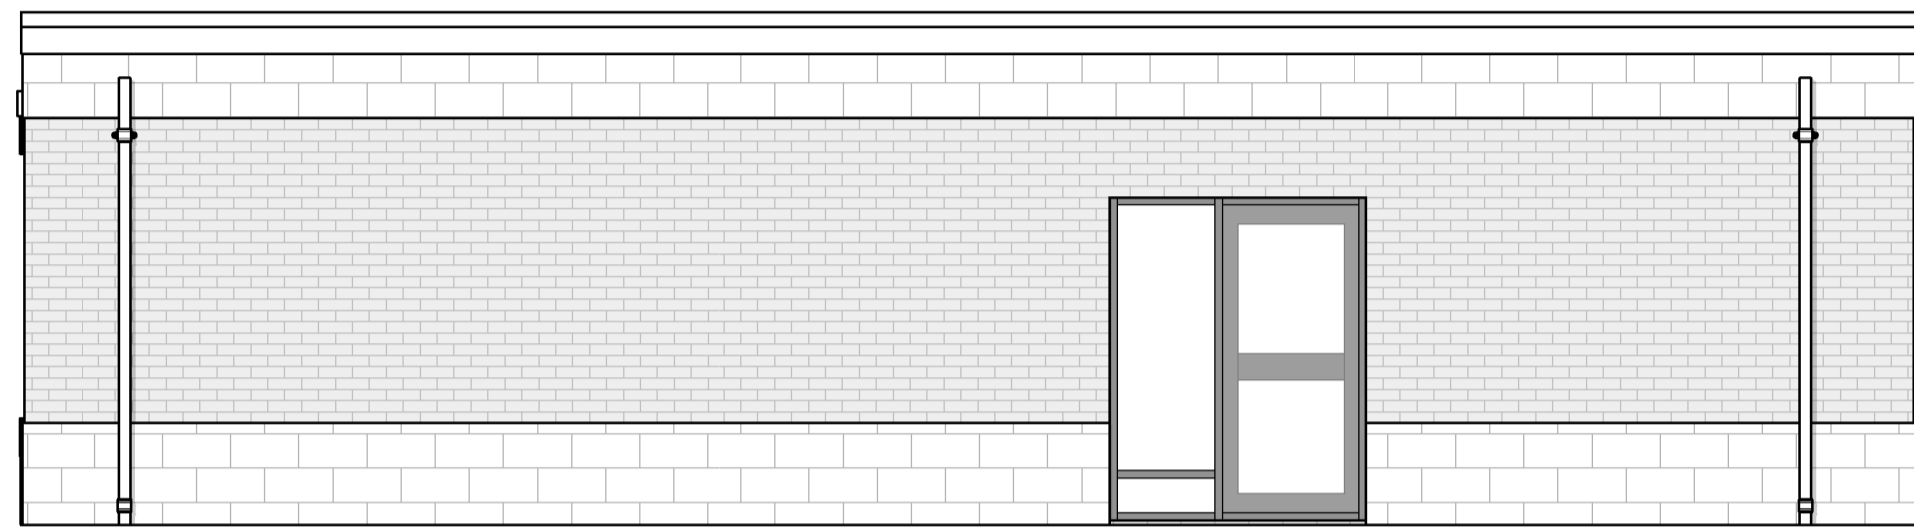


2 Existing Rear Elevation
1 : 50

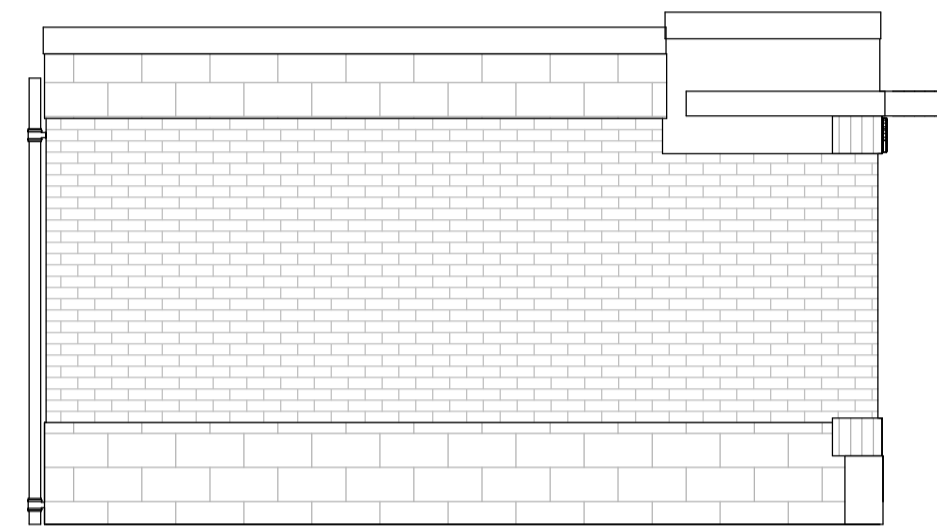



4 Existing Left Side Elevation
1 : 50




Site Location

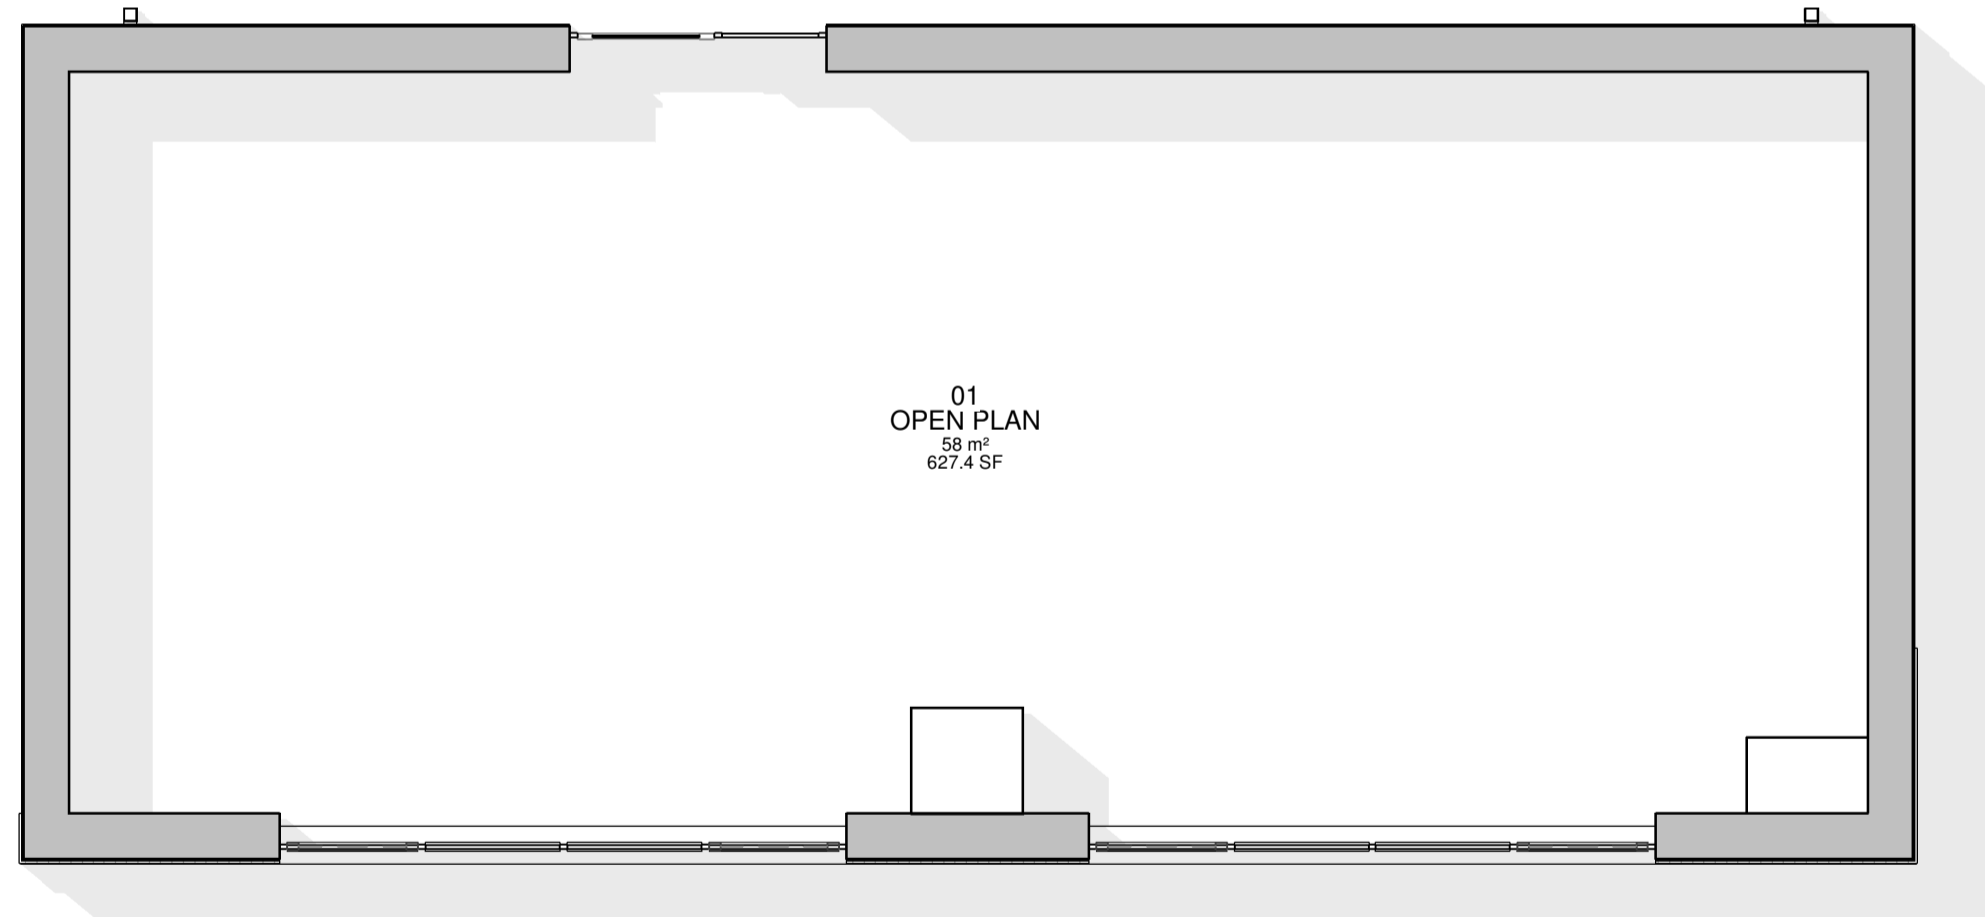

Existing Ground Floor Plan
1 : 50

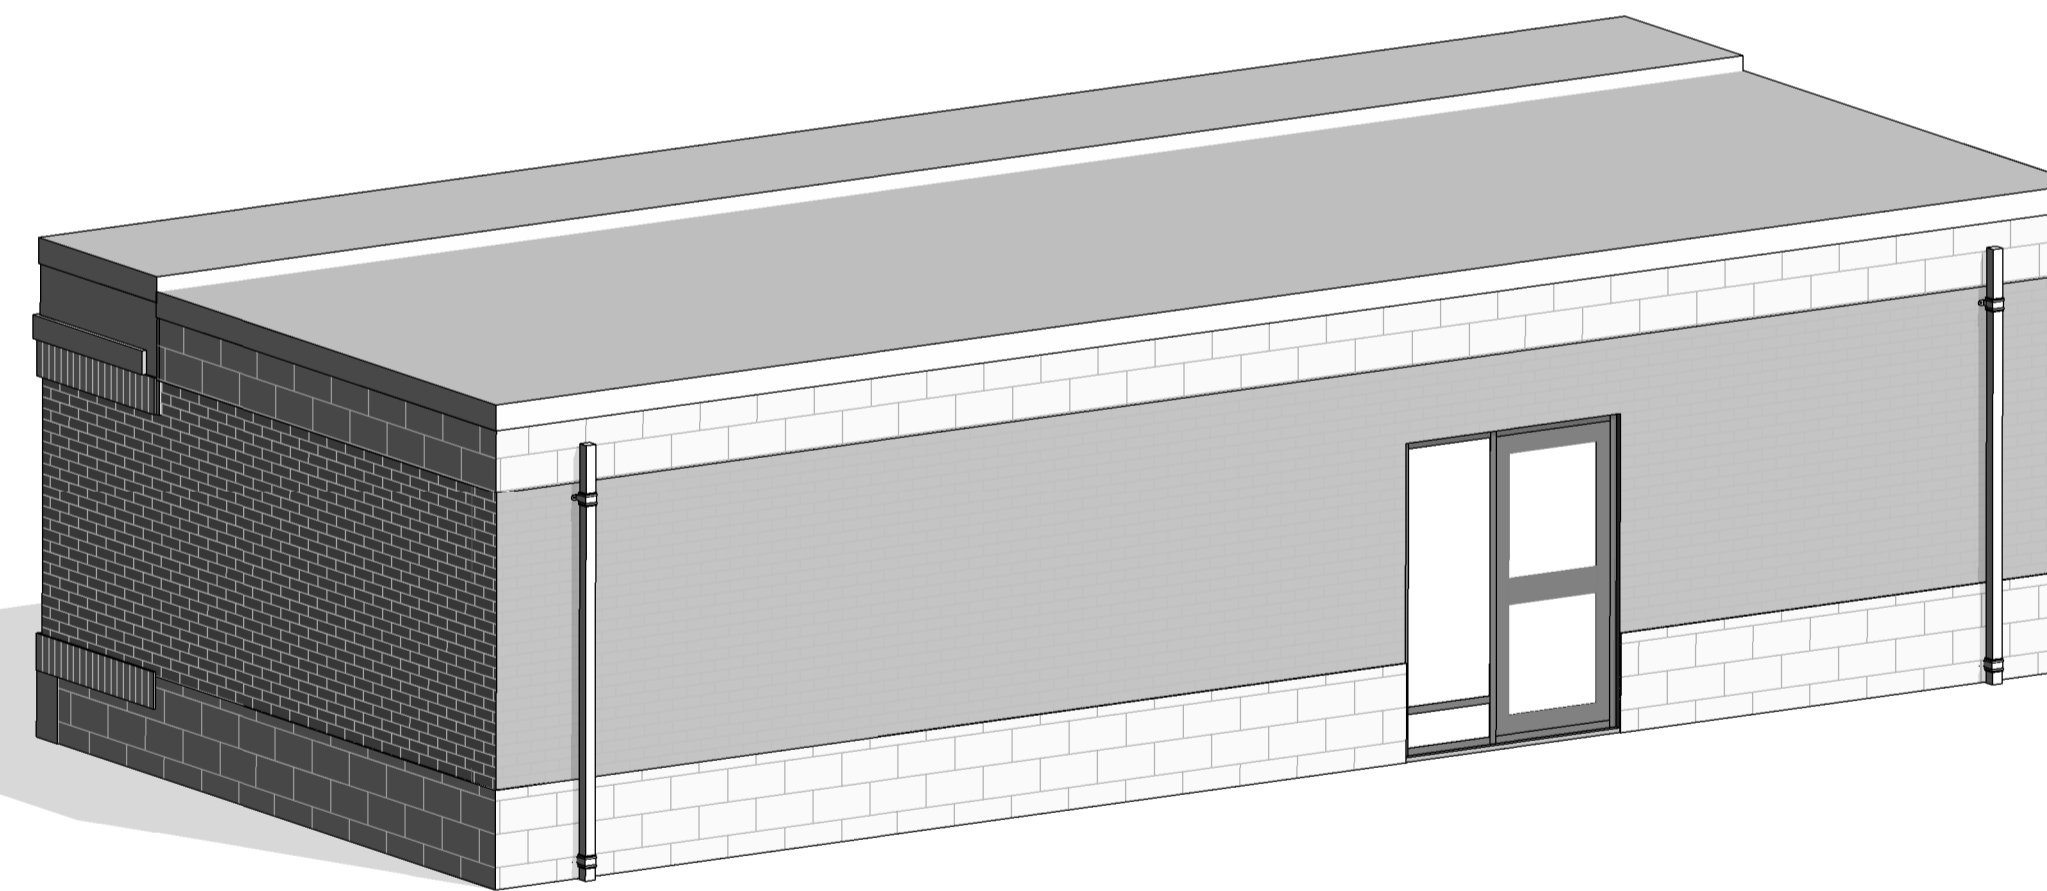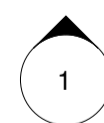

Rear View

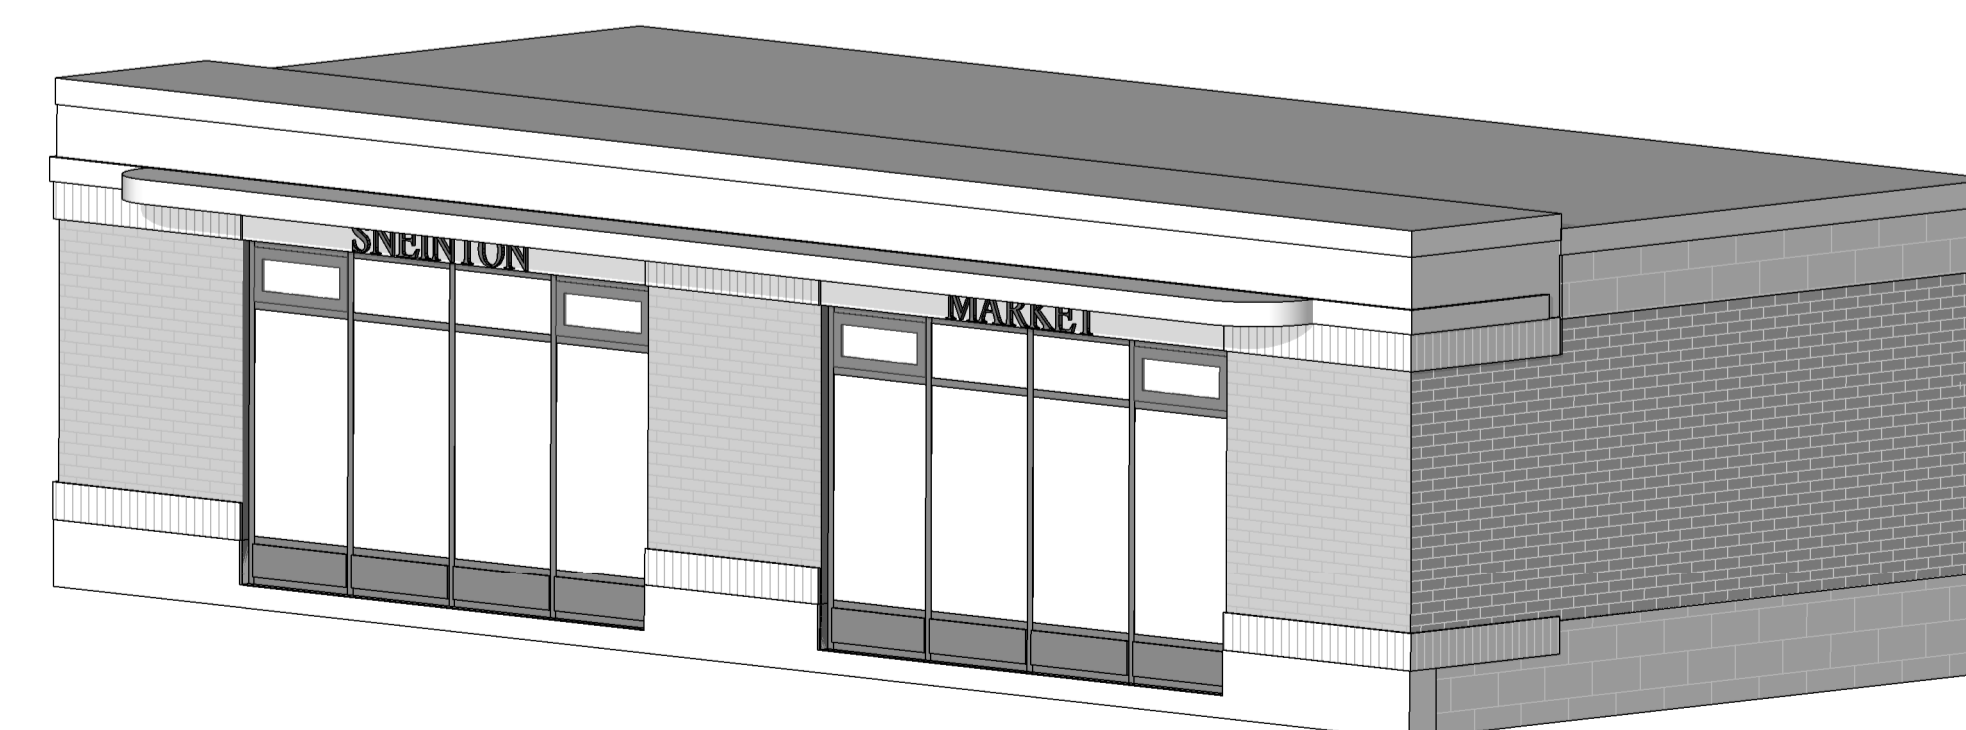

Front View