



NOTES:


1. This drawing is the property of MJF CAD Solutions and must not be copied or disclosed for any purpose except as authorised by MJF CAD Solutions or the client.

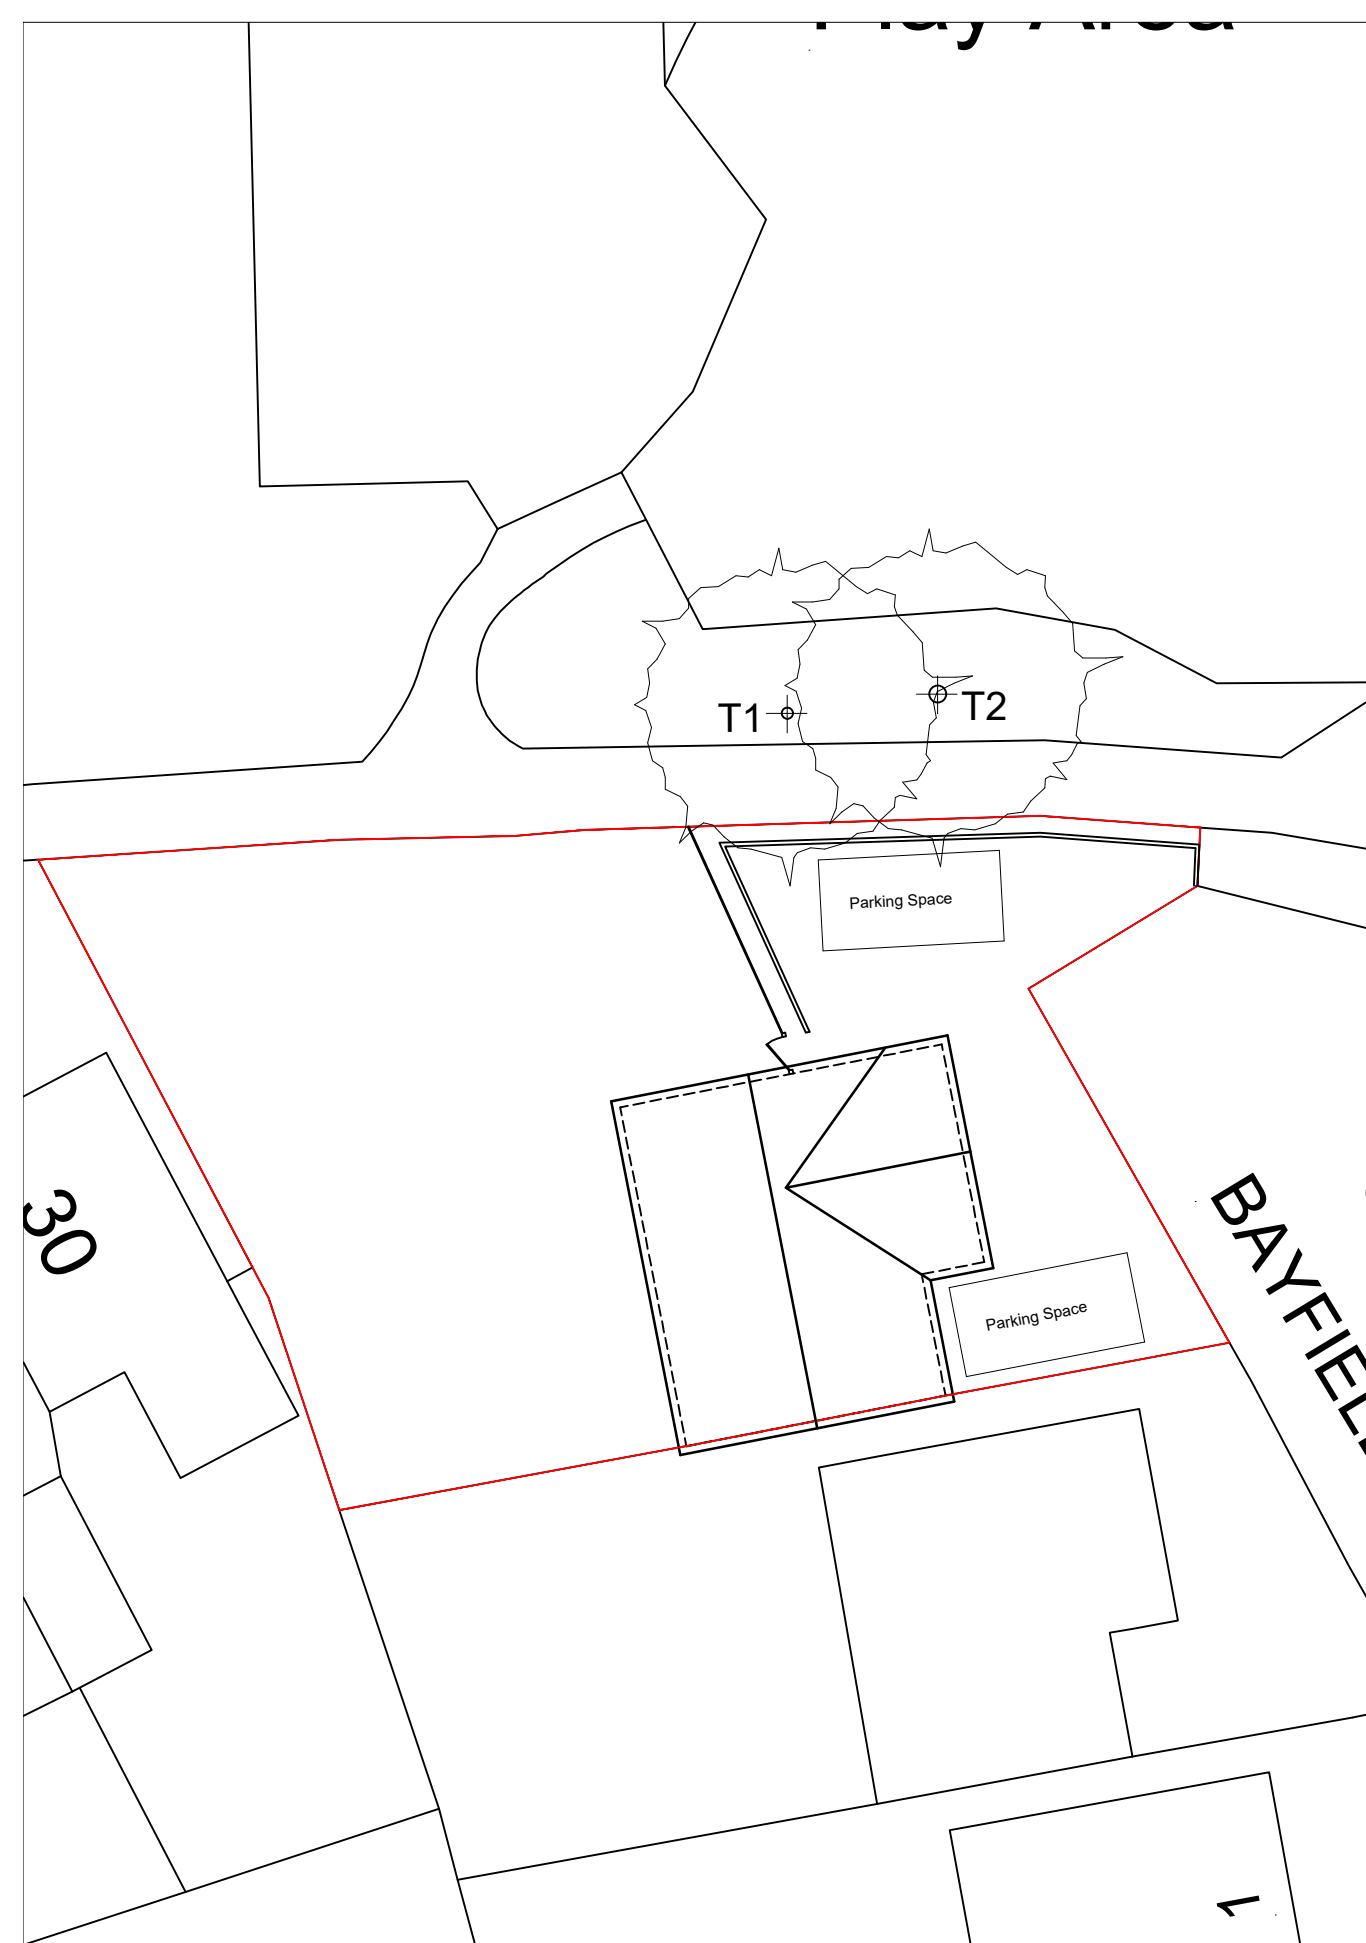

Existing Block Plan

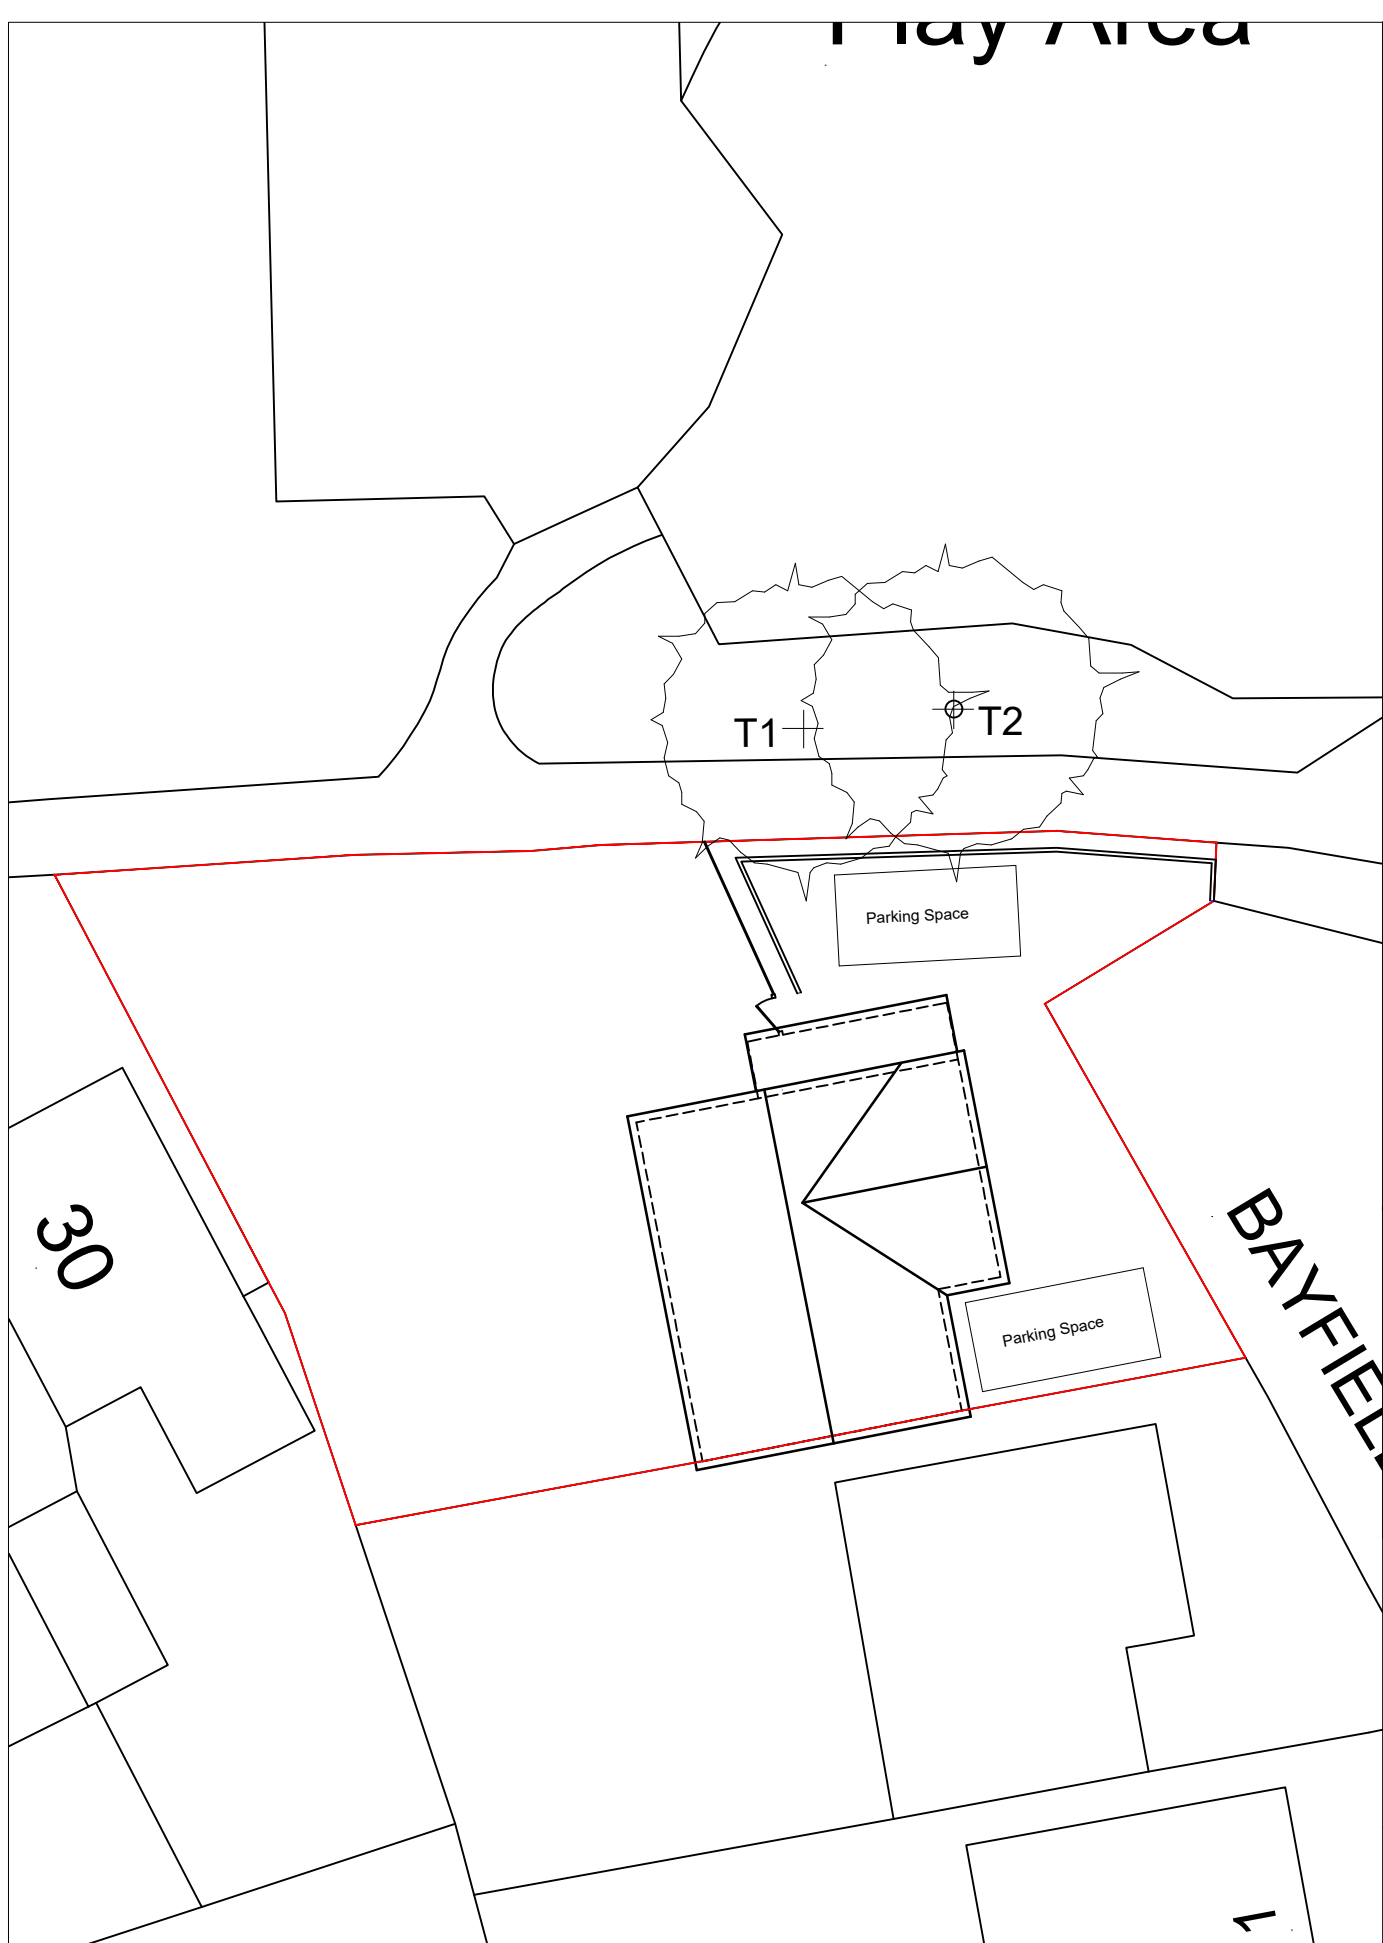

Proposed Block Plan

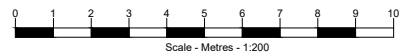

Rev	Date	By	Chk	Comment
A	July 21	MJF	MJF	Design change



MJF CAD Solutions
 Basepoint Business Centre, Rivermead Drive
 Swindon, SN5 7EX
 Tel: 01793 407941 - Mob: 07783 226700
 Email: mike@mjfcadsolutions.co.uk
 Website: www.mjfcadsolutions.co.uk



Client
 Mr Ferne
 3 Bayfield Close
 Sparcells, Swindon
 SN5 5ER

Project Title
 Single Storey Side Extension
 And Part Garage Conversion

Drawing Title
 Existing & Proposed Block Plans

Drawn by: MJF
 Scale: 1:200 - A3
 Date: June 2021

Drawing No. 0978_04
 Rev. A