


- GENERAL NOTES:
1. This drawing is to be read in conjunction with all relevant engineering drawings and specifications.
  2. All dimensions are in millimetres unless stated otherwise.
  3. The contractor is to verify all dimensions on site and is responsible for the accurate setting-out.
  4. Do not scale from this drawing. All sizes scaled from this drawing will be approximate and should be checked on site by the user, if in doubt ask.




Front Elevation  
1:50

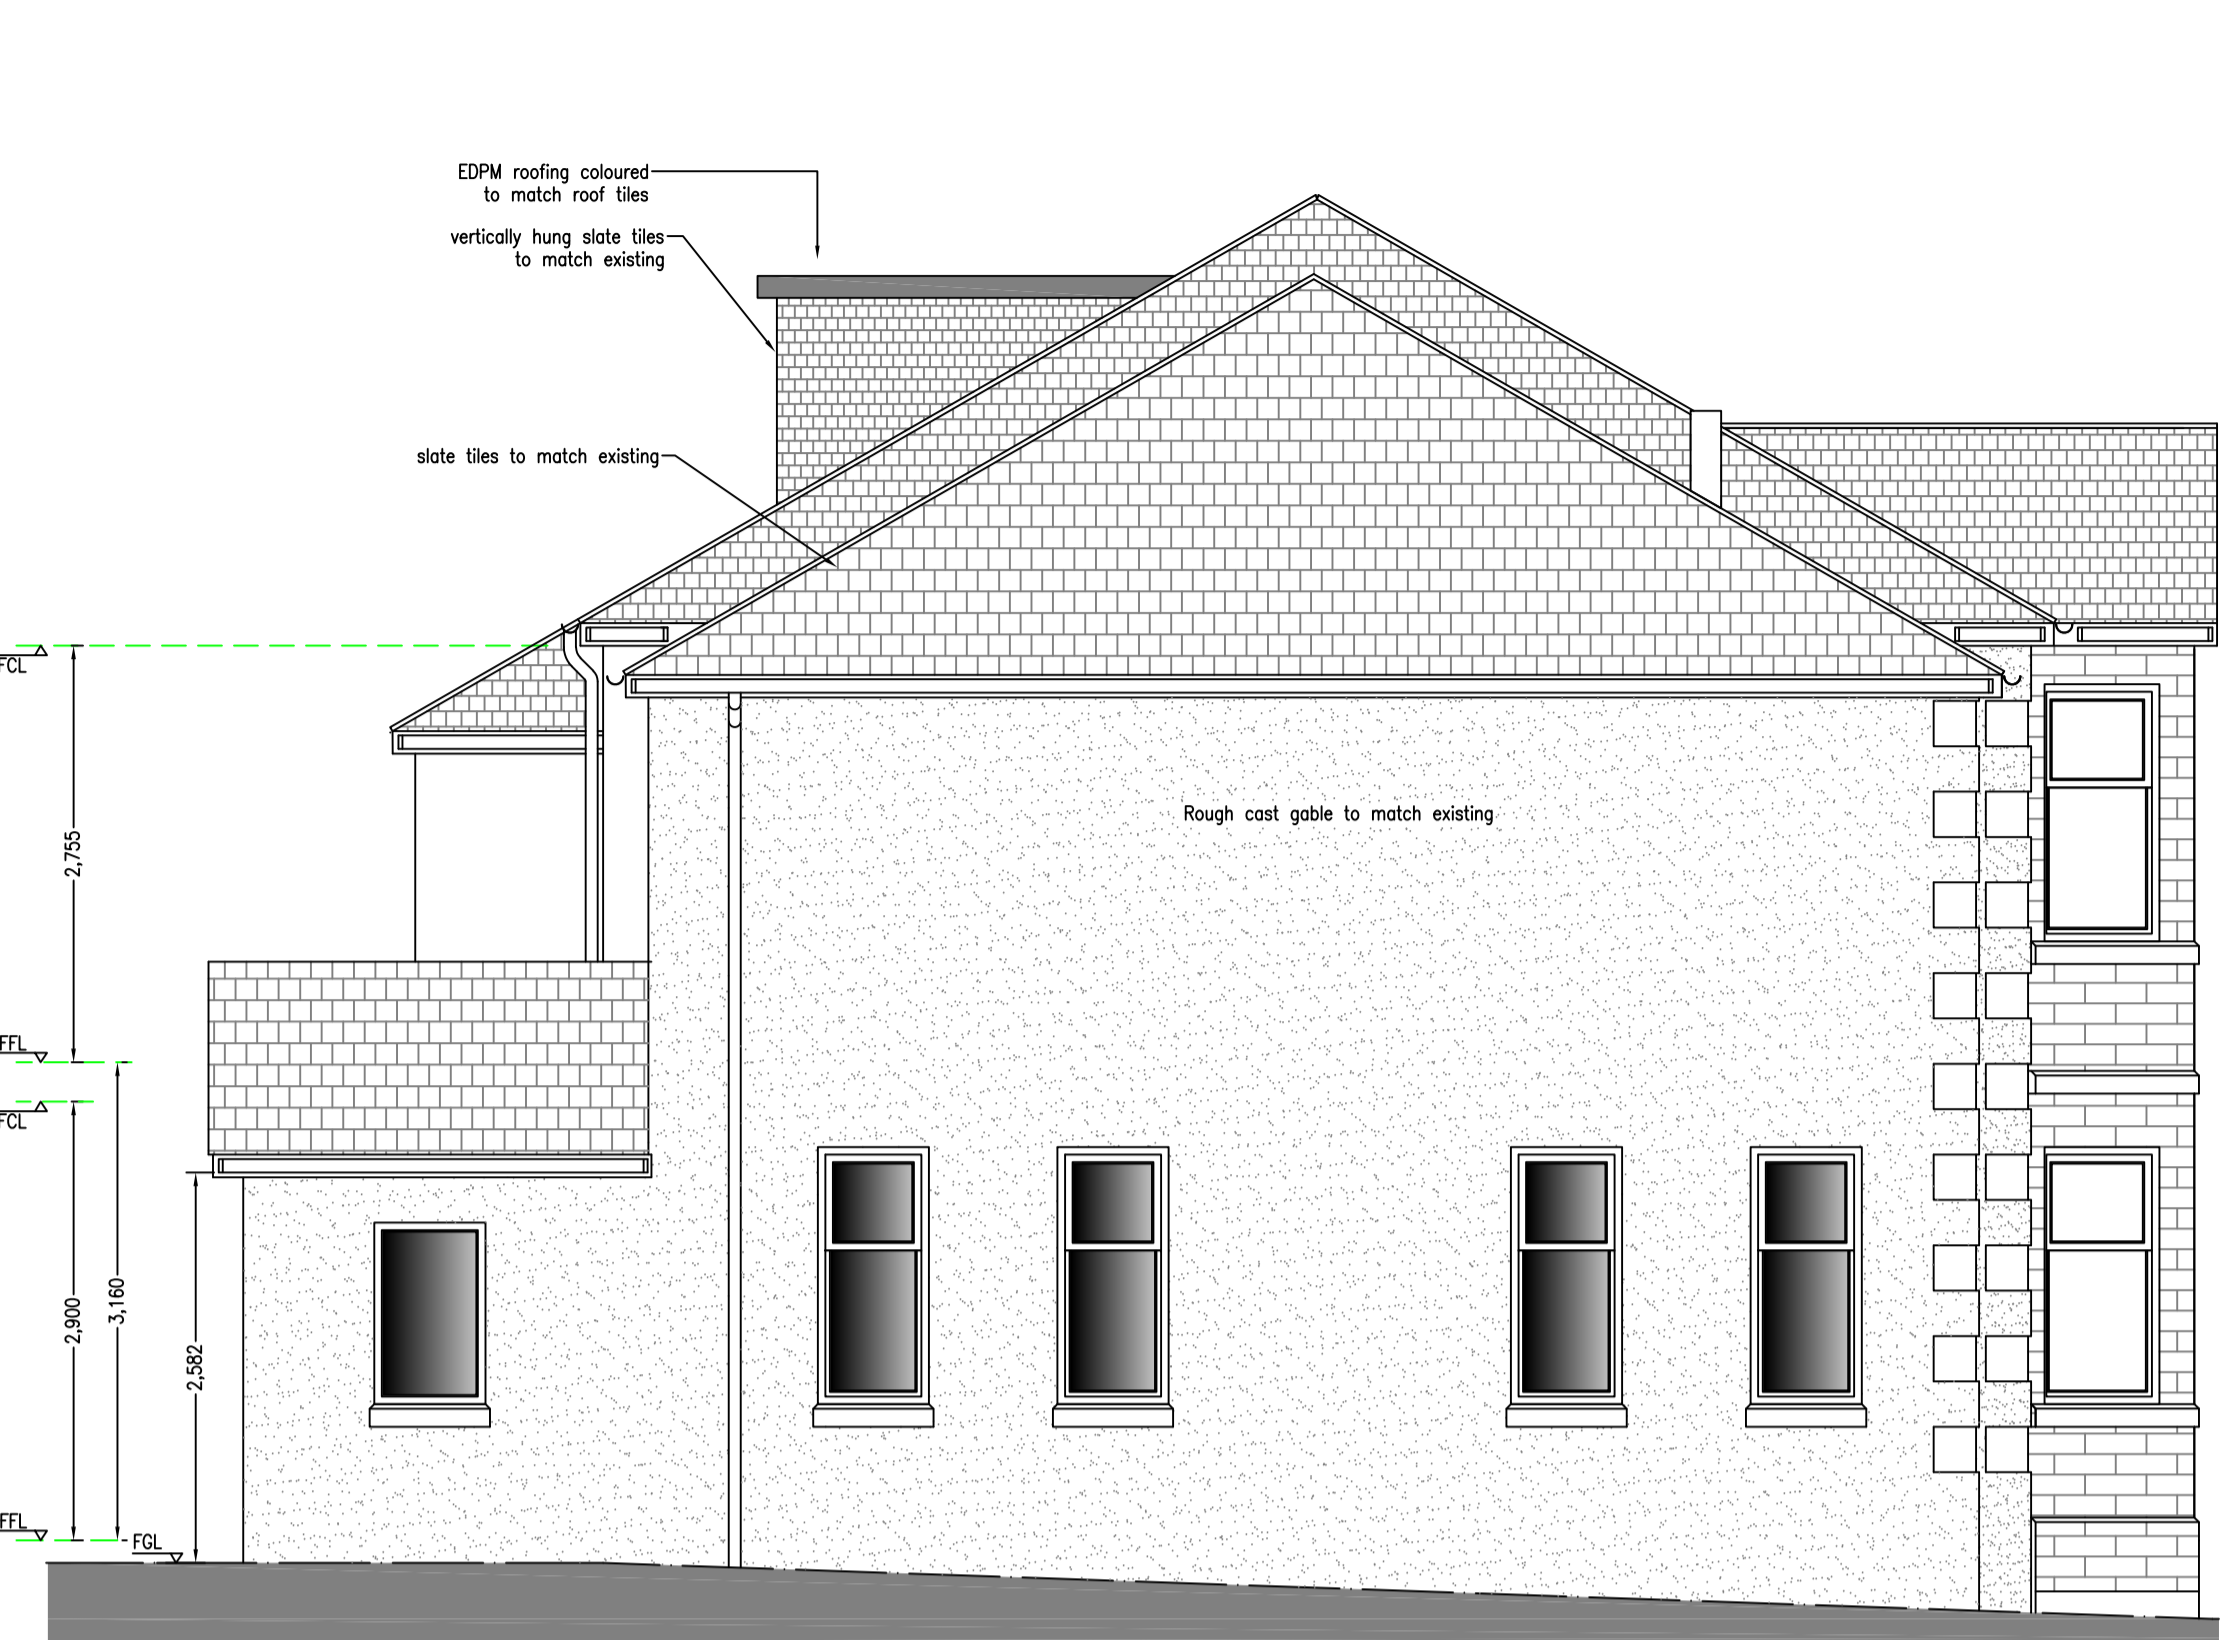


Side Elevation  
1:50



Rear Elevation  
1:50

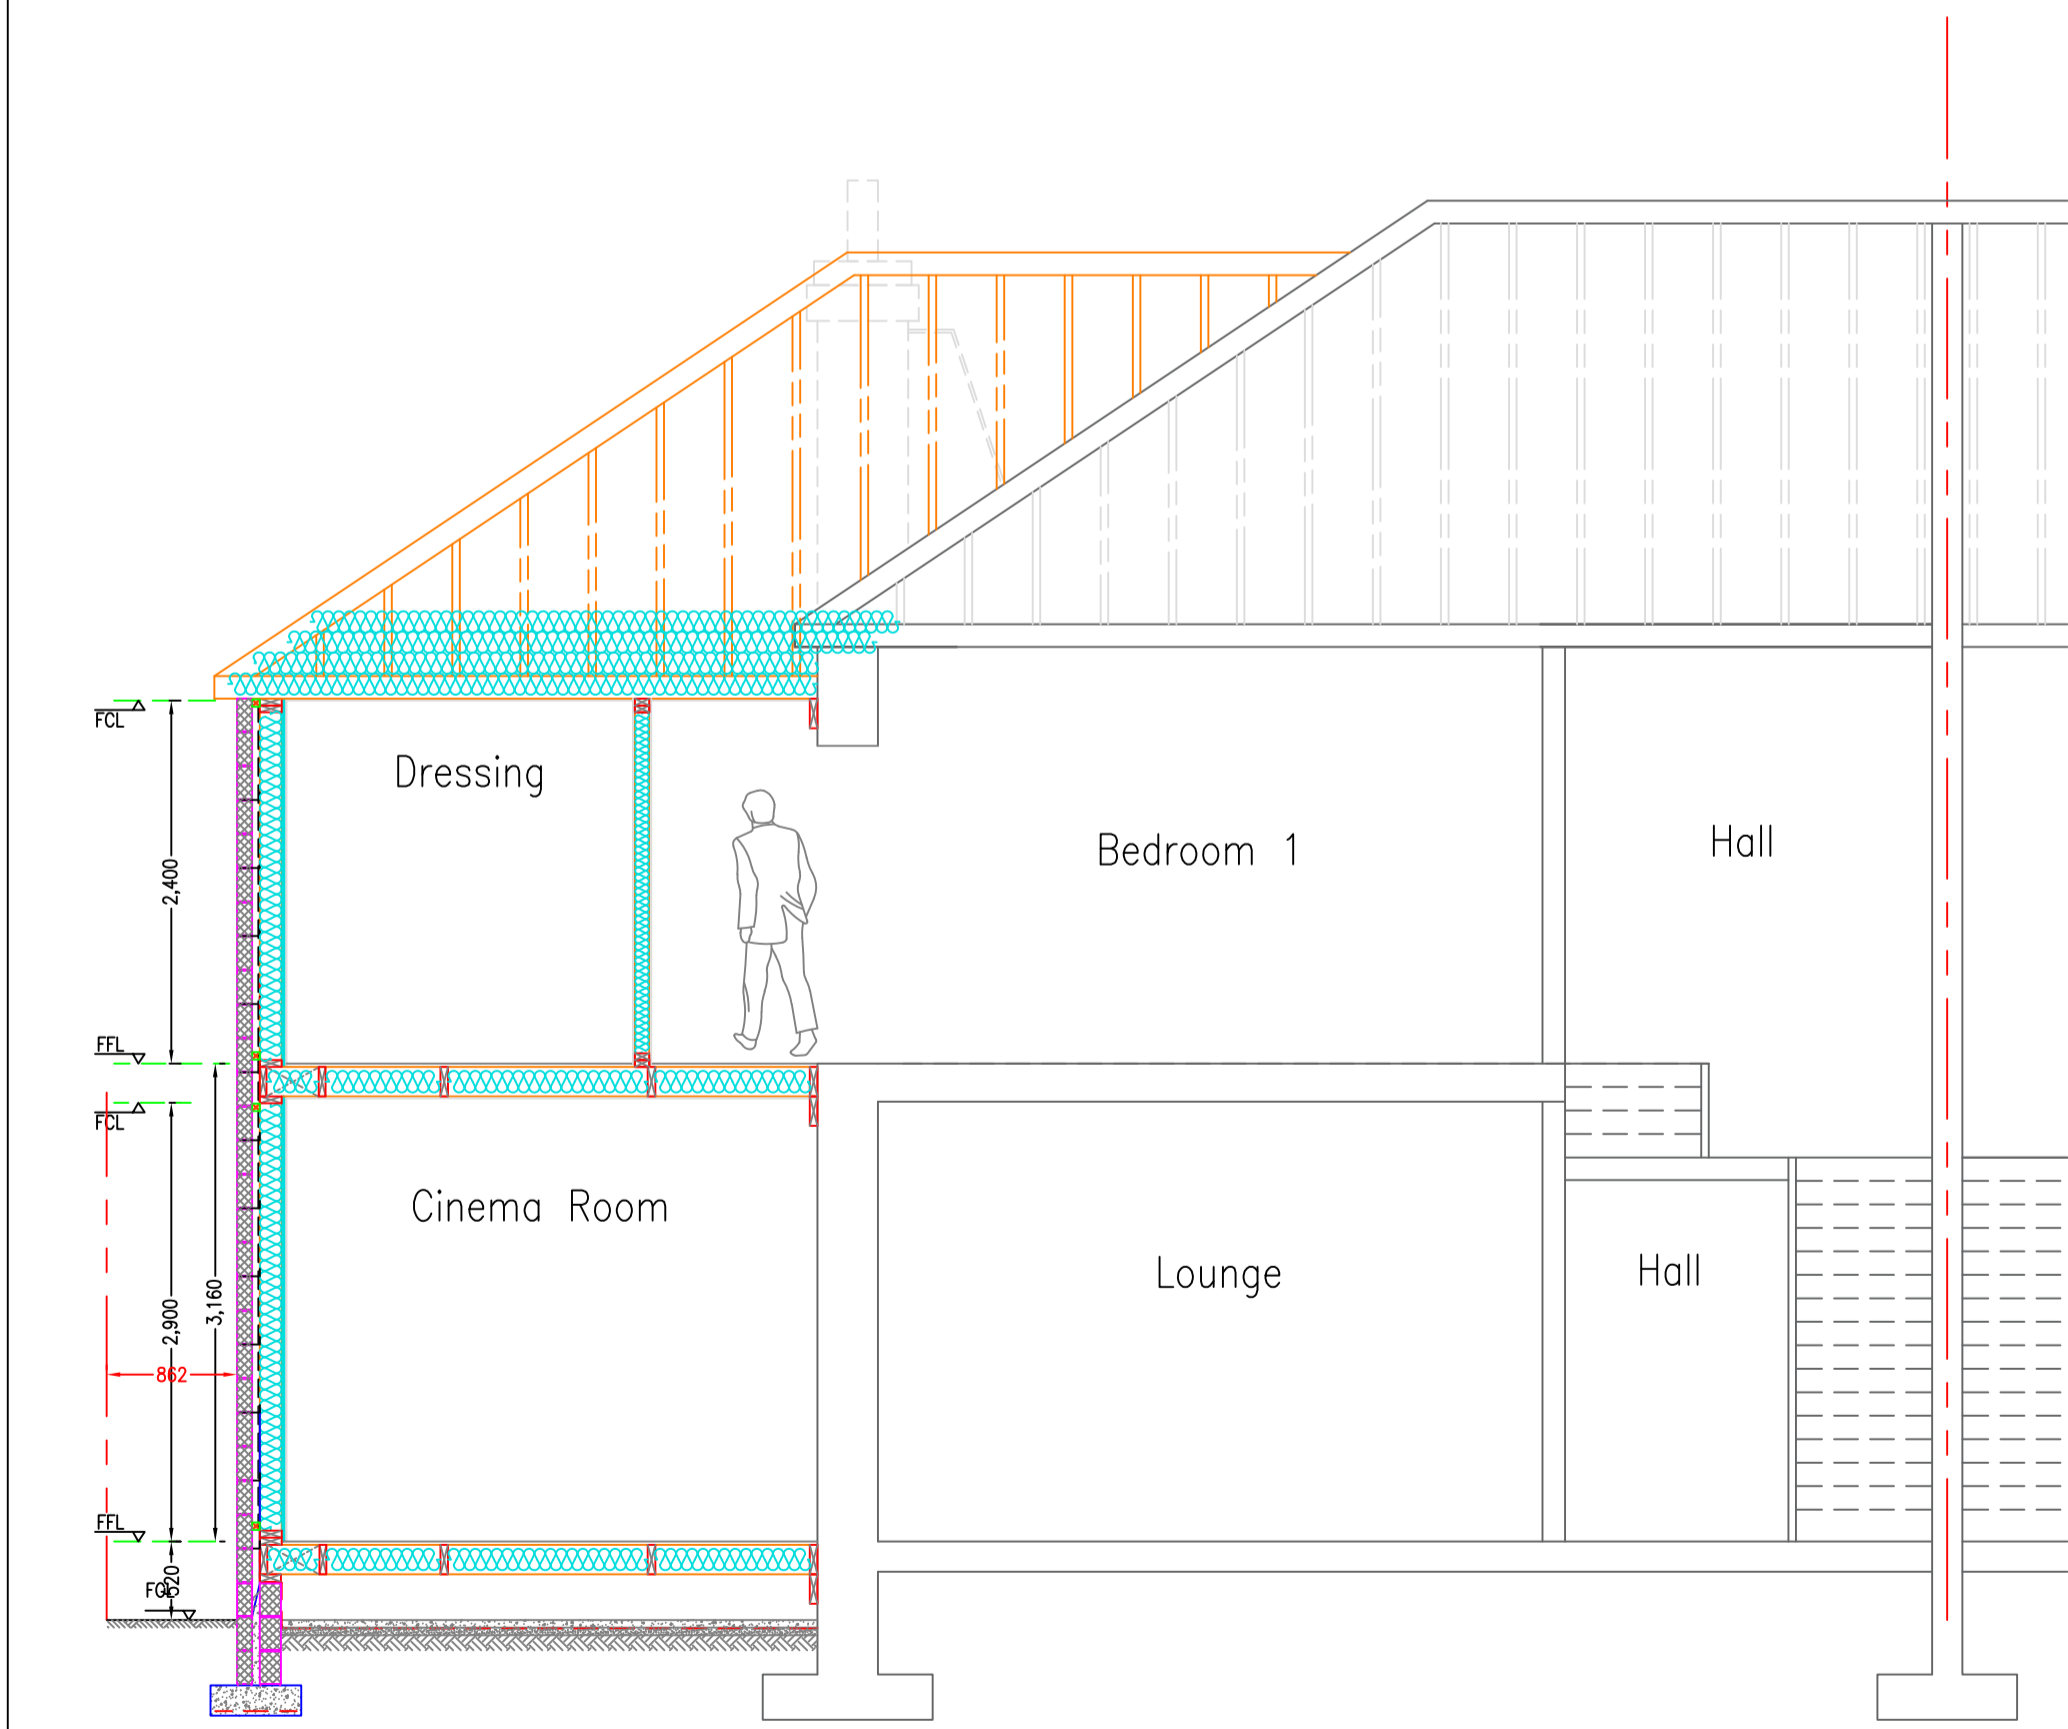

Section B-B  
1:50

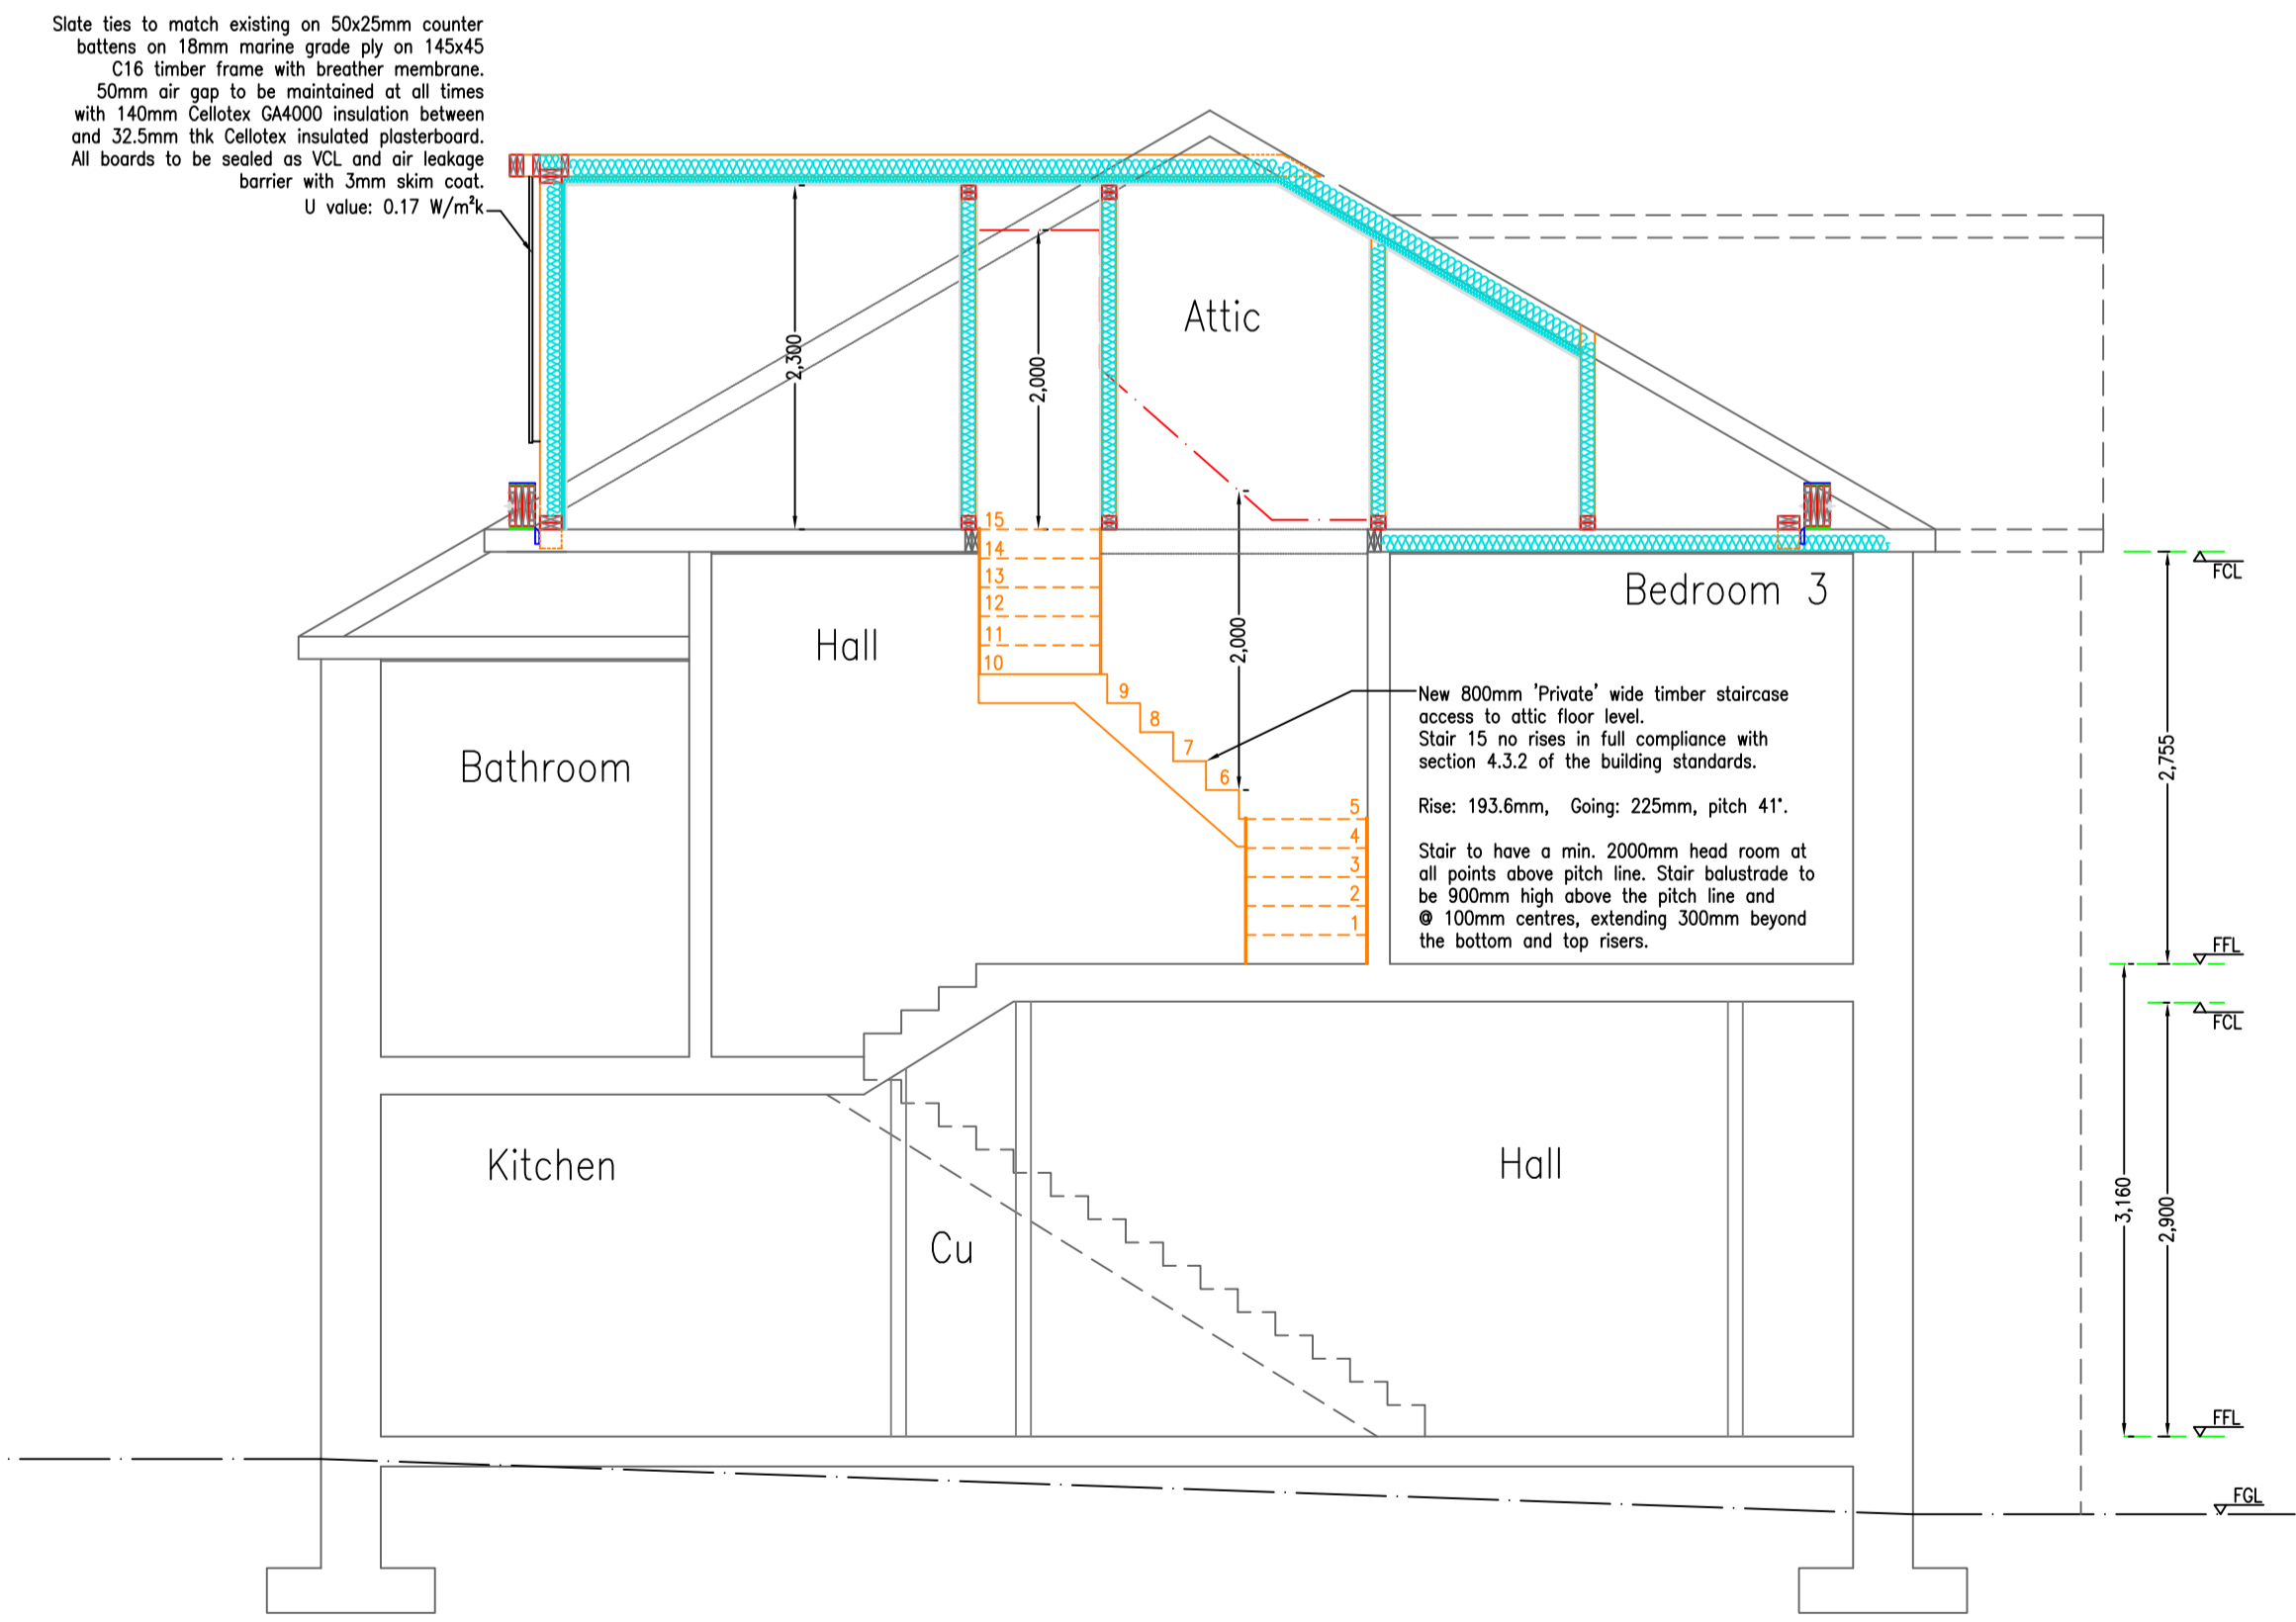

Section A-A  
1:50

Rev	Description	By	Date
F	Revised to suit planning comments.	DA	19.07.21
E	Revised to suit client comments.	DA	15.05.21
D	Revised to suit client comments.	DA	19.03.21
C	Revised to suit client comments.	DA	02.03.21
B	Revised to suit client comments.	DA	16.02.21
A	Revised to suit client comments.	DA	01.02.21


  
 Design Solutions Ltd
   
 3 Aberfeldy Ave
   
 West Craigs
   
 Blantyre
   
 G72 0TB
   
 Tel: 07807494293
   
 email: david@osdesign.co.uk

