




- ① CONCRETE ROOF TILES
  - ② PAINTED RENDER
  - ③ UPVC DOOR / WINDOW
  - ④ TIMBER DOOR / WINDOW
- ↓ DOWNTAKINGS IN RED**

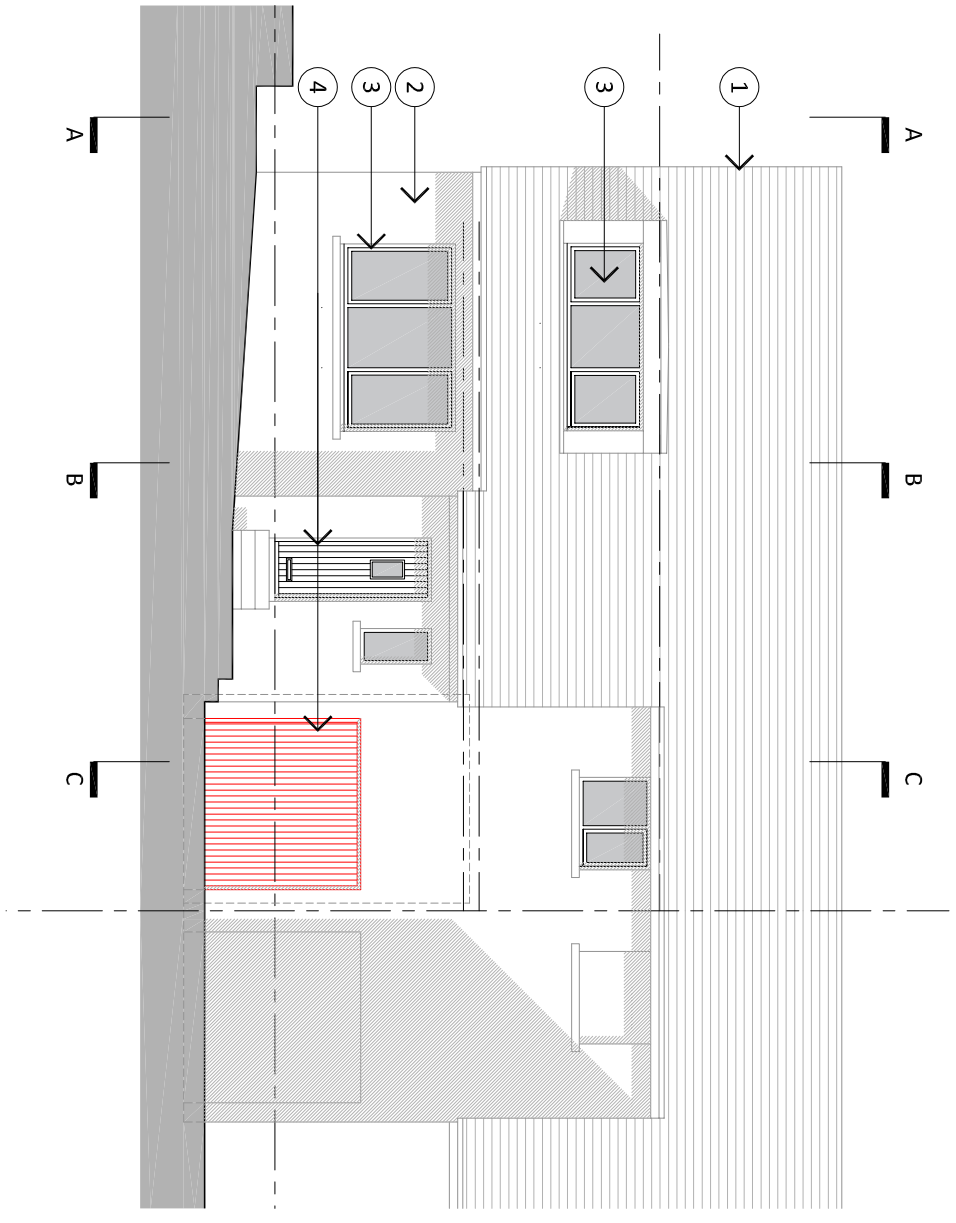


01 ELEVATION - FRONT (South South West)  
Scale: 1:100 @ A3

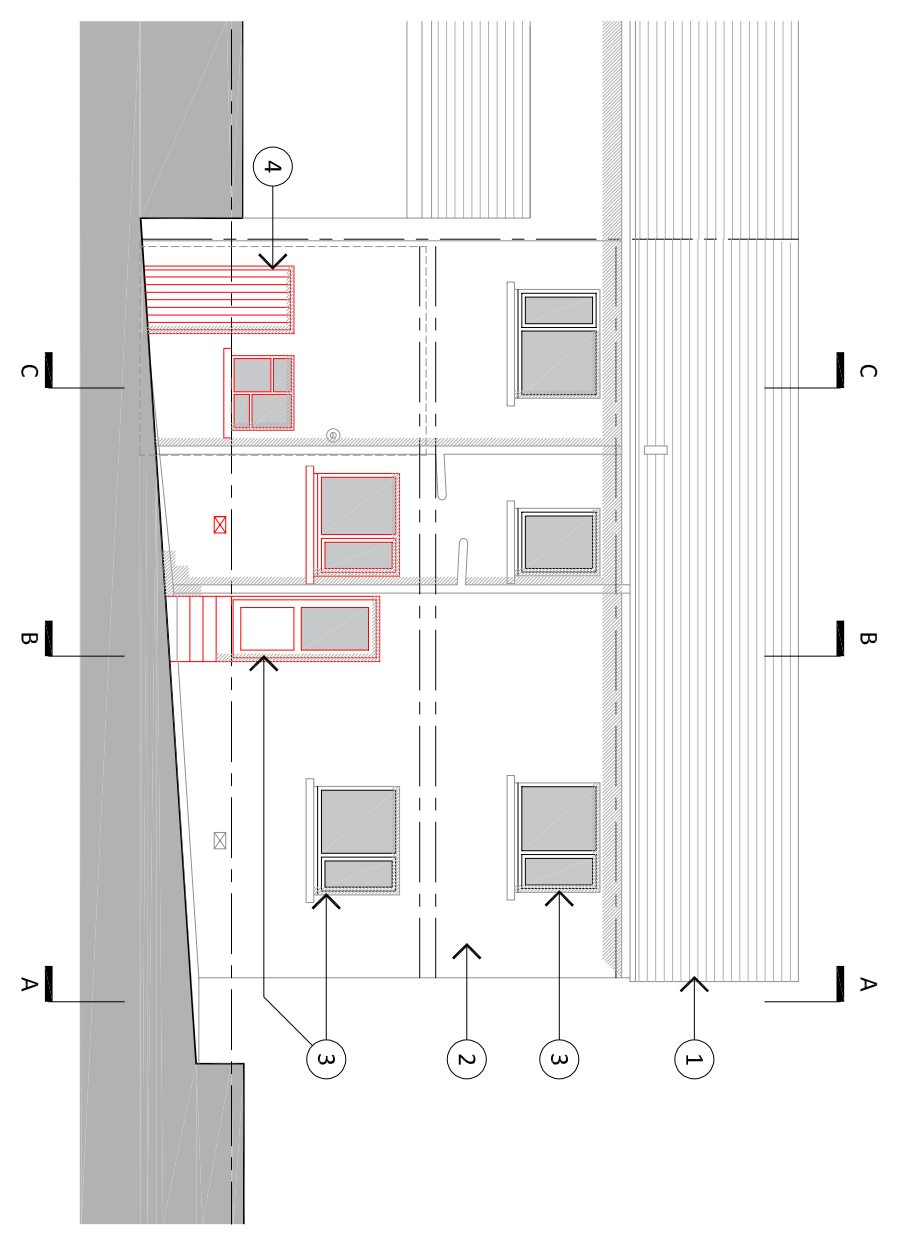

02 ELEVATION - REAR (North North East)  
Scale: 1:100 @ A3

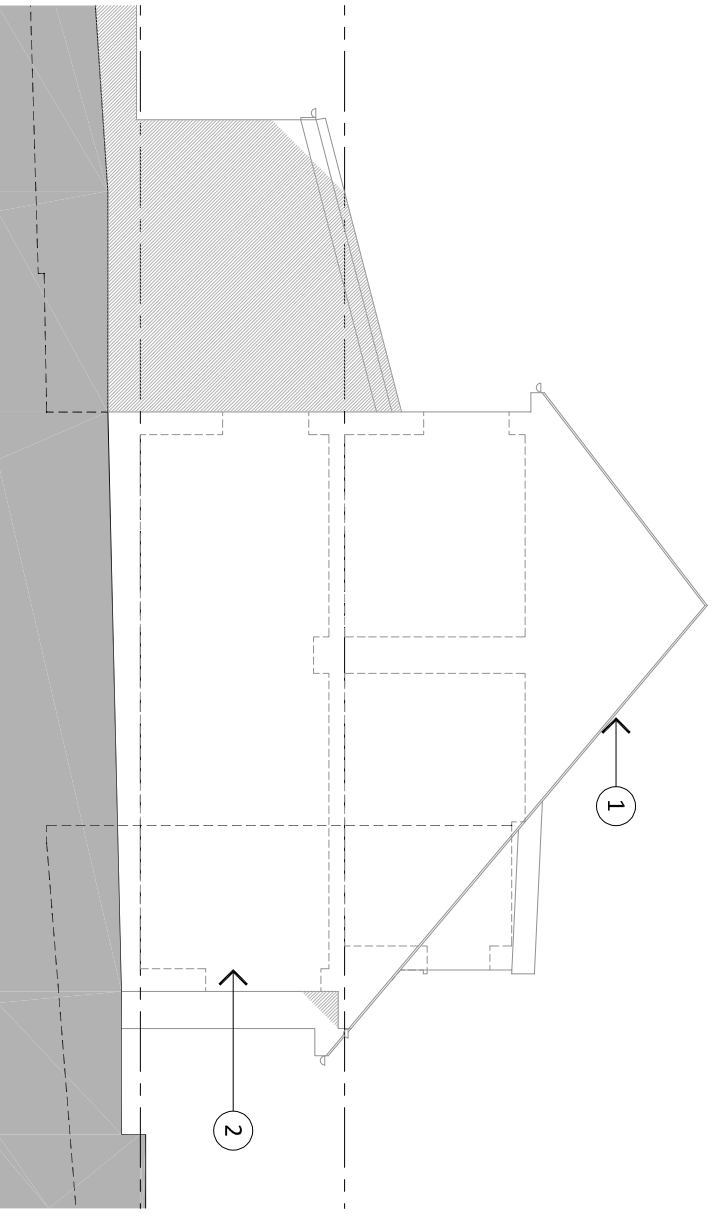

03 ELEVATION AT AA- GABLE (West North West)  
Scale: 1:100 @ A3

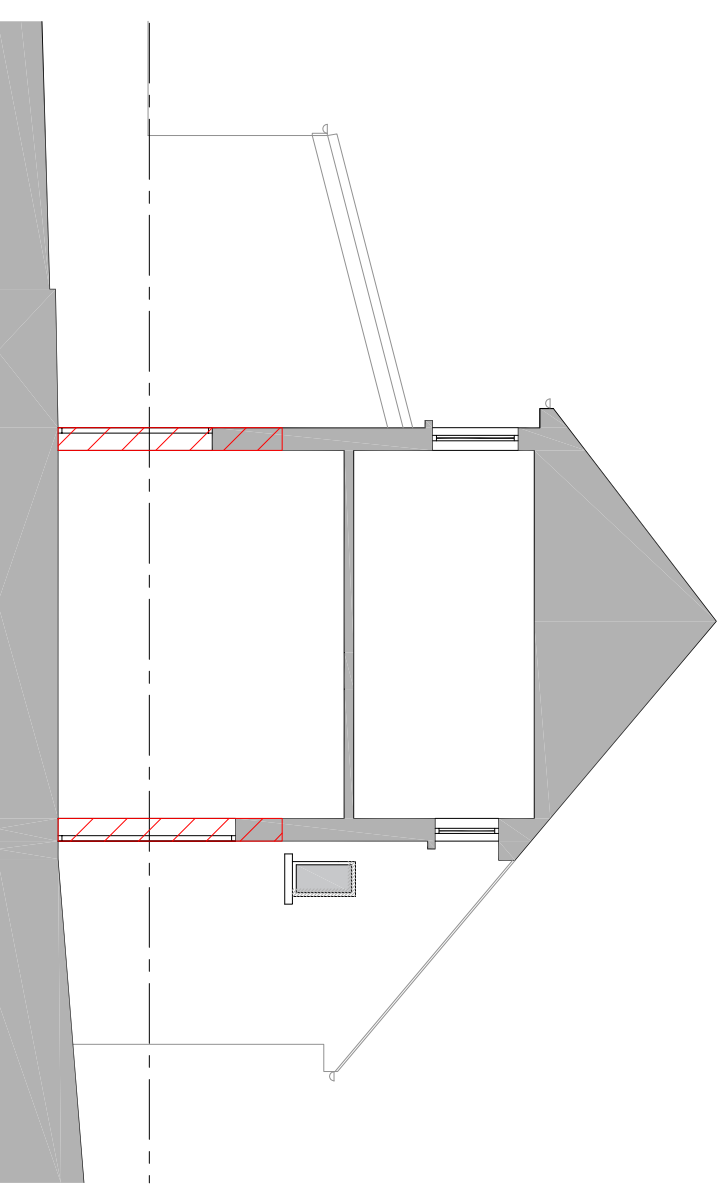

04 SECTION - CC (through garage)  
Scale: 1:100 @ A3

# Planning

DATE	REVISION	INITIALS
Oct 20	First Version	DB
Jun 21	Planning Application	SD
Jul 21	Planning Application - scaling correction	SD

**Notes**

- All dimensions to be verified on site prior to any shop or site works being commenced.
- Any discrepancies to be reported to the Architect before any work is put in hand.
- Do not scale from this drawing.
- This drawing is to be read in conjunction with relevant consultants' and specialists drawings.
- It is a pre-condition of this drawing that the Architect's copyright is respected and the drawing is reproduced in its entirety without the written consent of the Architect.

**Client**  
Mr + Mrs Robertson

**Project**  
28 LimeTREE Crescent, Glasgow G77 5BJ  
Extension and Alterations

**Description**  
Elevations & Section  
As Existing

**Job No.** 20-027      **Drawing No.** PL(00)03      **Revision** C

**Date** June 2021      **Drawn DB**      **Scale** 1:100 @A3

**donald.bentley.architect**  
StudioBarc Ltd  
4 Berrinmill Road  
Beith  
KA15 1EU  
tel. 07710 762784  
e : donald@studiobarc.org / www.studiobarc.org