



Location Plan 1:1250

Scale bar

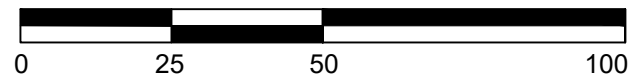


Site location

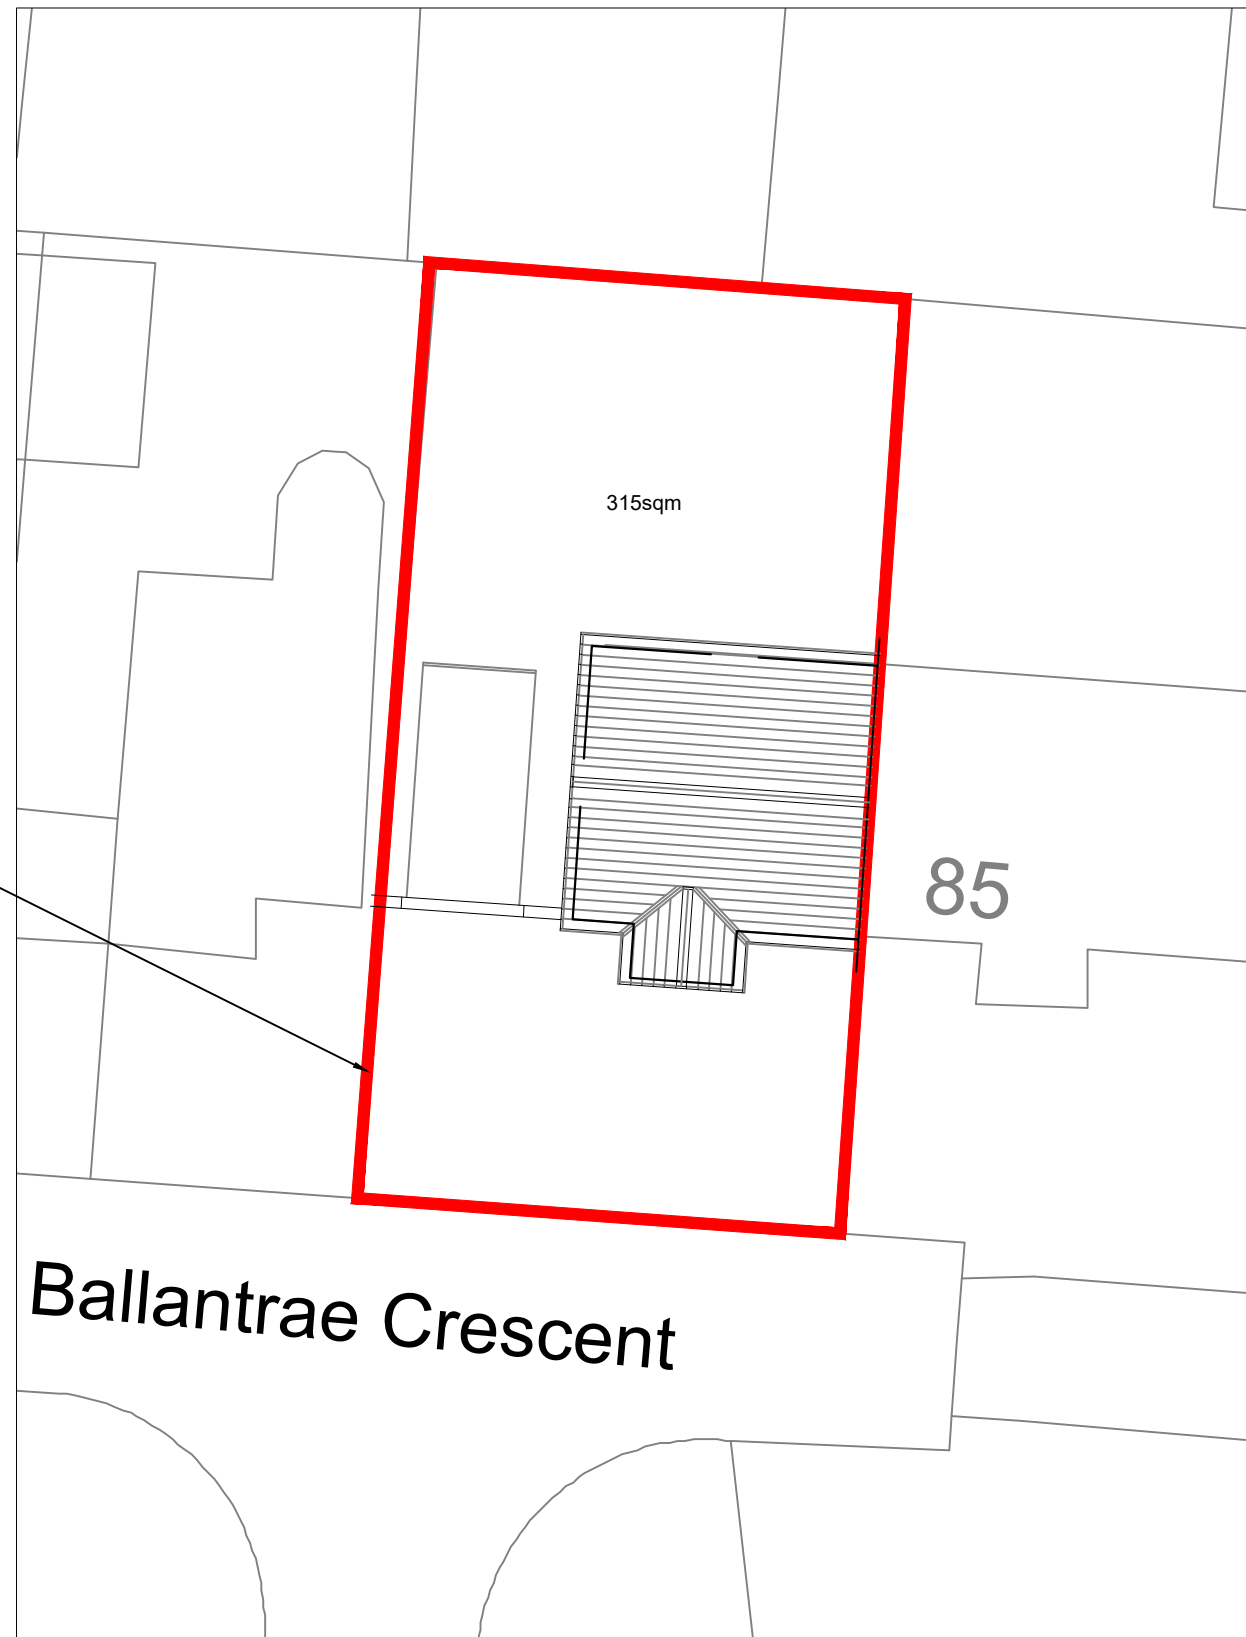

Existing Block Plan 1:200


Scale bar

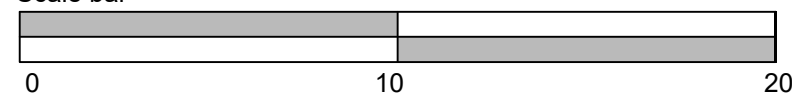

Revision	Date	By	Chk.
A	200721	SB	JK

**APPROVAL**

Do Not Scale Dimensions from Drawings.  
All dimensions to be verified on site, and any discrepancy to be notified to KBA.

 kerr baxter associates 146 west regent street glasgow g2 2rq T: 0141 221 2344 F: 0141 221 2389 co-op@kerrbaxter.co.uk			
Client Mrs Christine White 83 Ballantrae Crescent, Newton Mearns, G77 5TX			
Drawn by KBA	Checked by SB	Date May 21	Scale 1:1250/200 @A3
Job 83 Ballantrae Crescent, Newton Mearns, Glasgow G77 5TX			
Drawing Location Plans			
Client Job No: KBA2661	KBA Job No. KBA2661	Drawing No. BL(0-)000	Rev. A
CAD Ref:			