


Site location



Block Plan 1:200

Scale bar

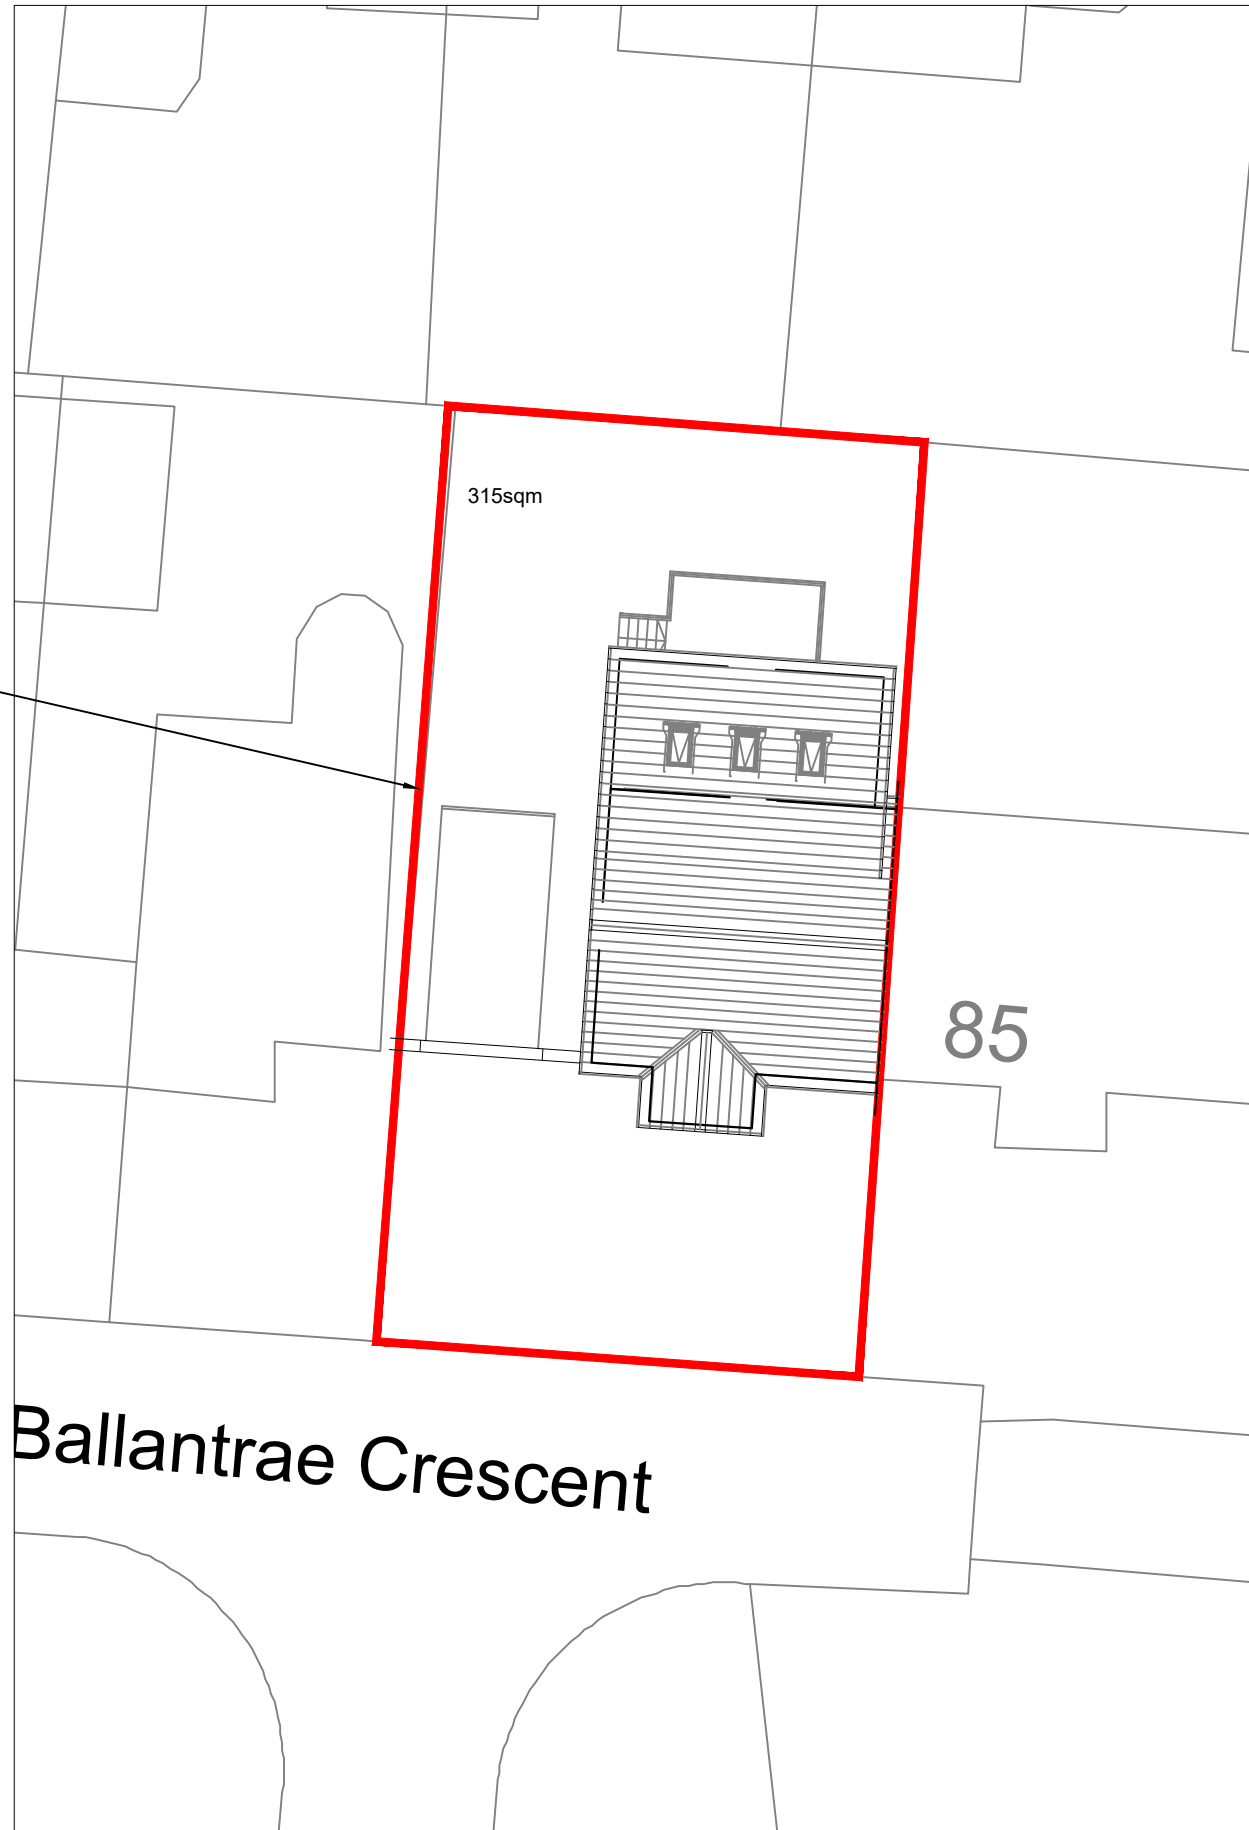

Revision	Date	By	Chk.
-	-	-	-

**APPROVAL**

Do Not Scale Dimensions from Drawings.  
All dimensions to be verified on site, and any discrepancy to be notified to KBA.



kerr baxter associates  
146 west regent street glasgow g2 2rq  
T: 0141 221 2344 F: 0141 221 2389  
co-op@kerrbaxter.co.uk

Client

Mrs Christine  
83 Ballantrae Crescent,  
Newton Mearns,  
G77 5TX

Drawn by	Checked by	Date	Scale
KBA	SB	May 21	1:200 @A3

Job  
83 Ballantrae Crescent,  
Newton Mearns,  
Glasgow  
G77 5TX

Drawing  
Block Plan  
Proposed

Client Job No:	KBA Job No.	Drawing No.	Rev.
	KBA2661	BL(0-)001	-

CAD Ref: