



Front Elevation

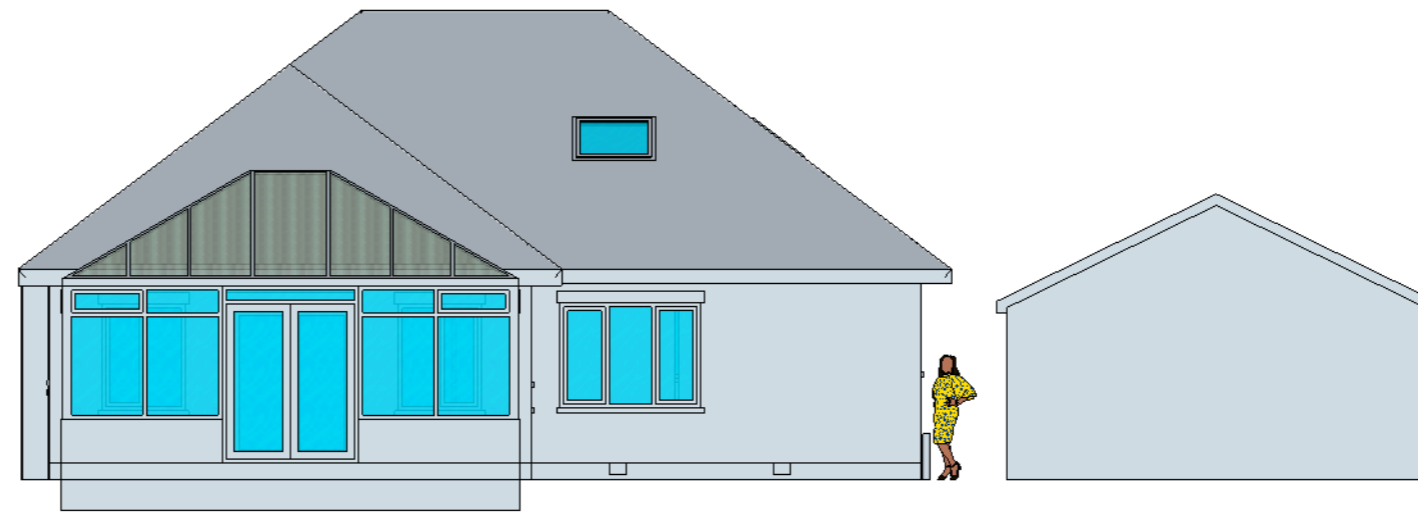

Rear Elevation

Roof Plan

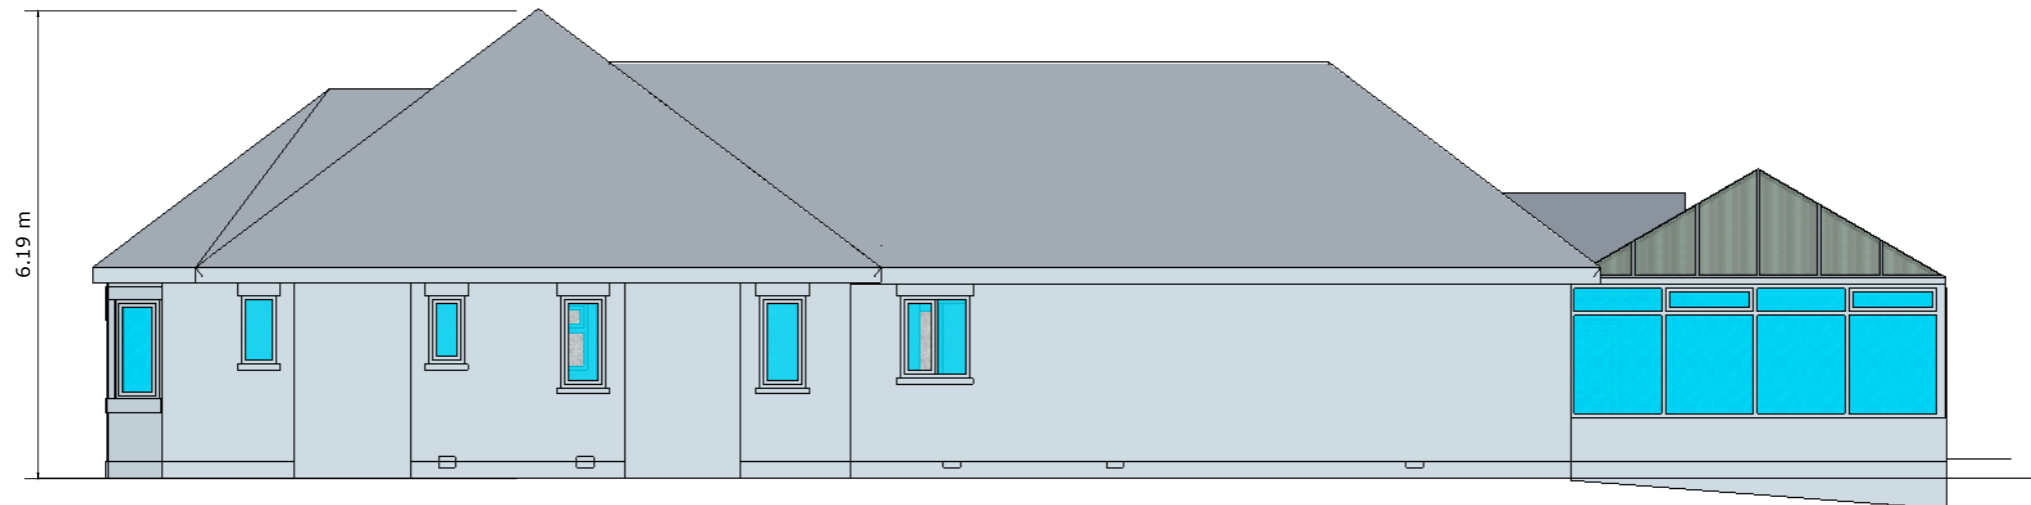

Side Elevation



*Homes need a woman's touch.*

**Dawn Hare**  
HNC Building

36 Balderstone Road  
Freckleton  
Preston PR4 1YL

Tel: 01772 462763  
Mobile: 07960 119040  
Email: Dawn.Hare64@gmail.com

**CLIENT**

**Mr & Mrs Gilligan**

**PROJECT**

**Extension and alterations following demolition of conservatory at Gresford Division Lane Marton Moss FY4 5EA**

**DRAWING DESCRIPTION**  
Existing Roof plan and Elevations.

**SCALE**  
1:200 and 1:100

**DATE DRAWN**  
24th March 2021

**REVISION**

**2021-1580-01**

Copyright © DMH Architectural Services 2019

This drawing is to be read in conjunction with all other related drawings and documents. The Contractor is to check and verify all dimensions on site prior to ordering materials or commencement of the construction works. The designer should be contacted immediately if assumptions used in the design and drawing preparations differ to that found on site. No drawing files will be made available to the customer or any third party. The design is restricted to the site it is intended for only.