


Antenna Aperture ID	Proposed 4G/5G Bearing
A1	20°
A2	20°
B1	140°
B2	140°
C1	260°
C2	260°

NOTES:

1. ALL DIMENSIONS IN MM UNLESS OTHERWISE NOTED.

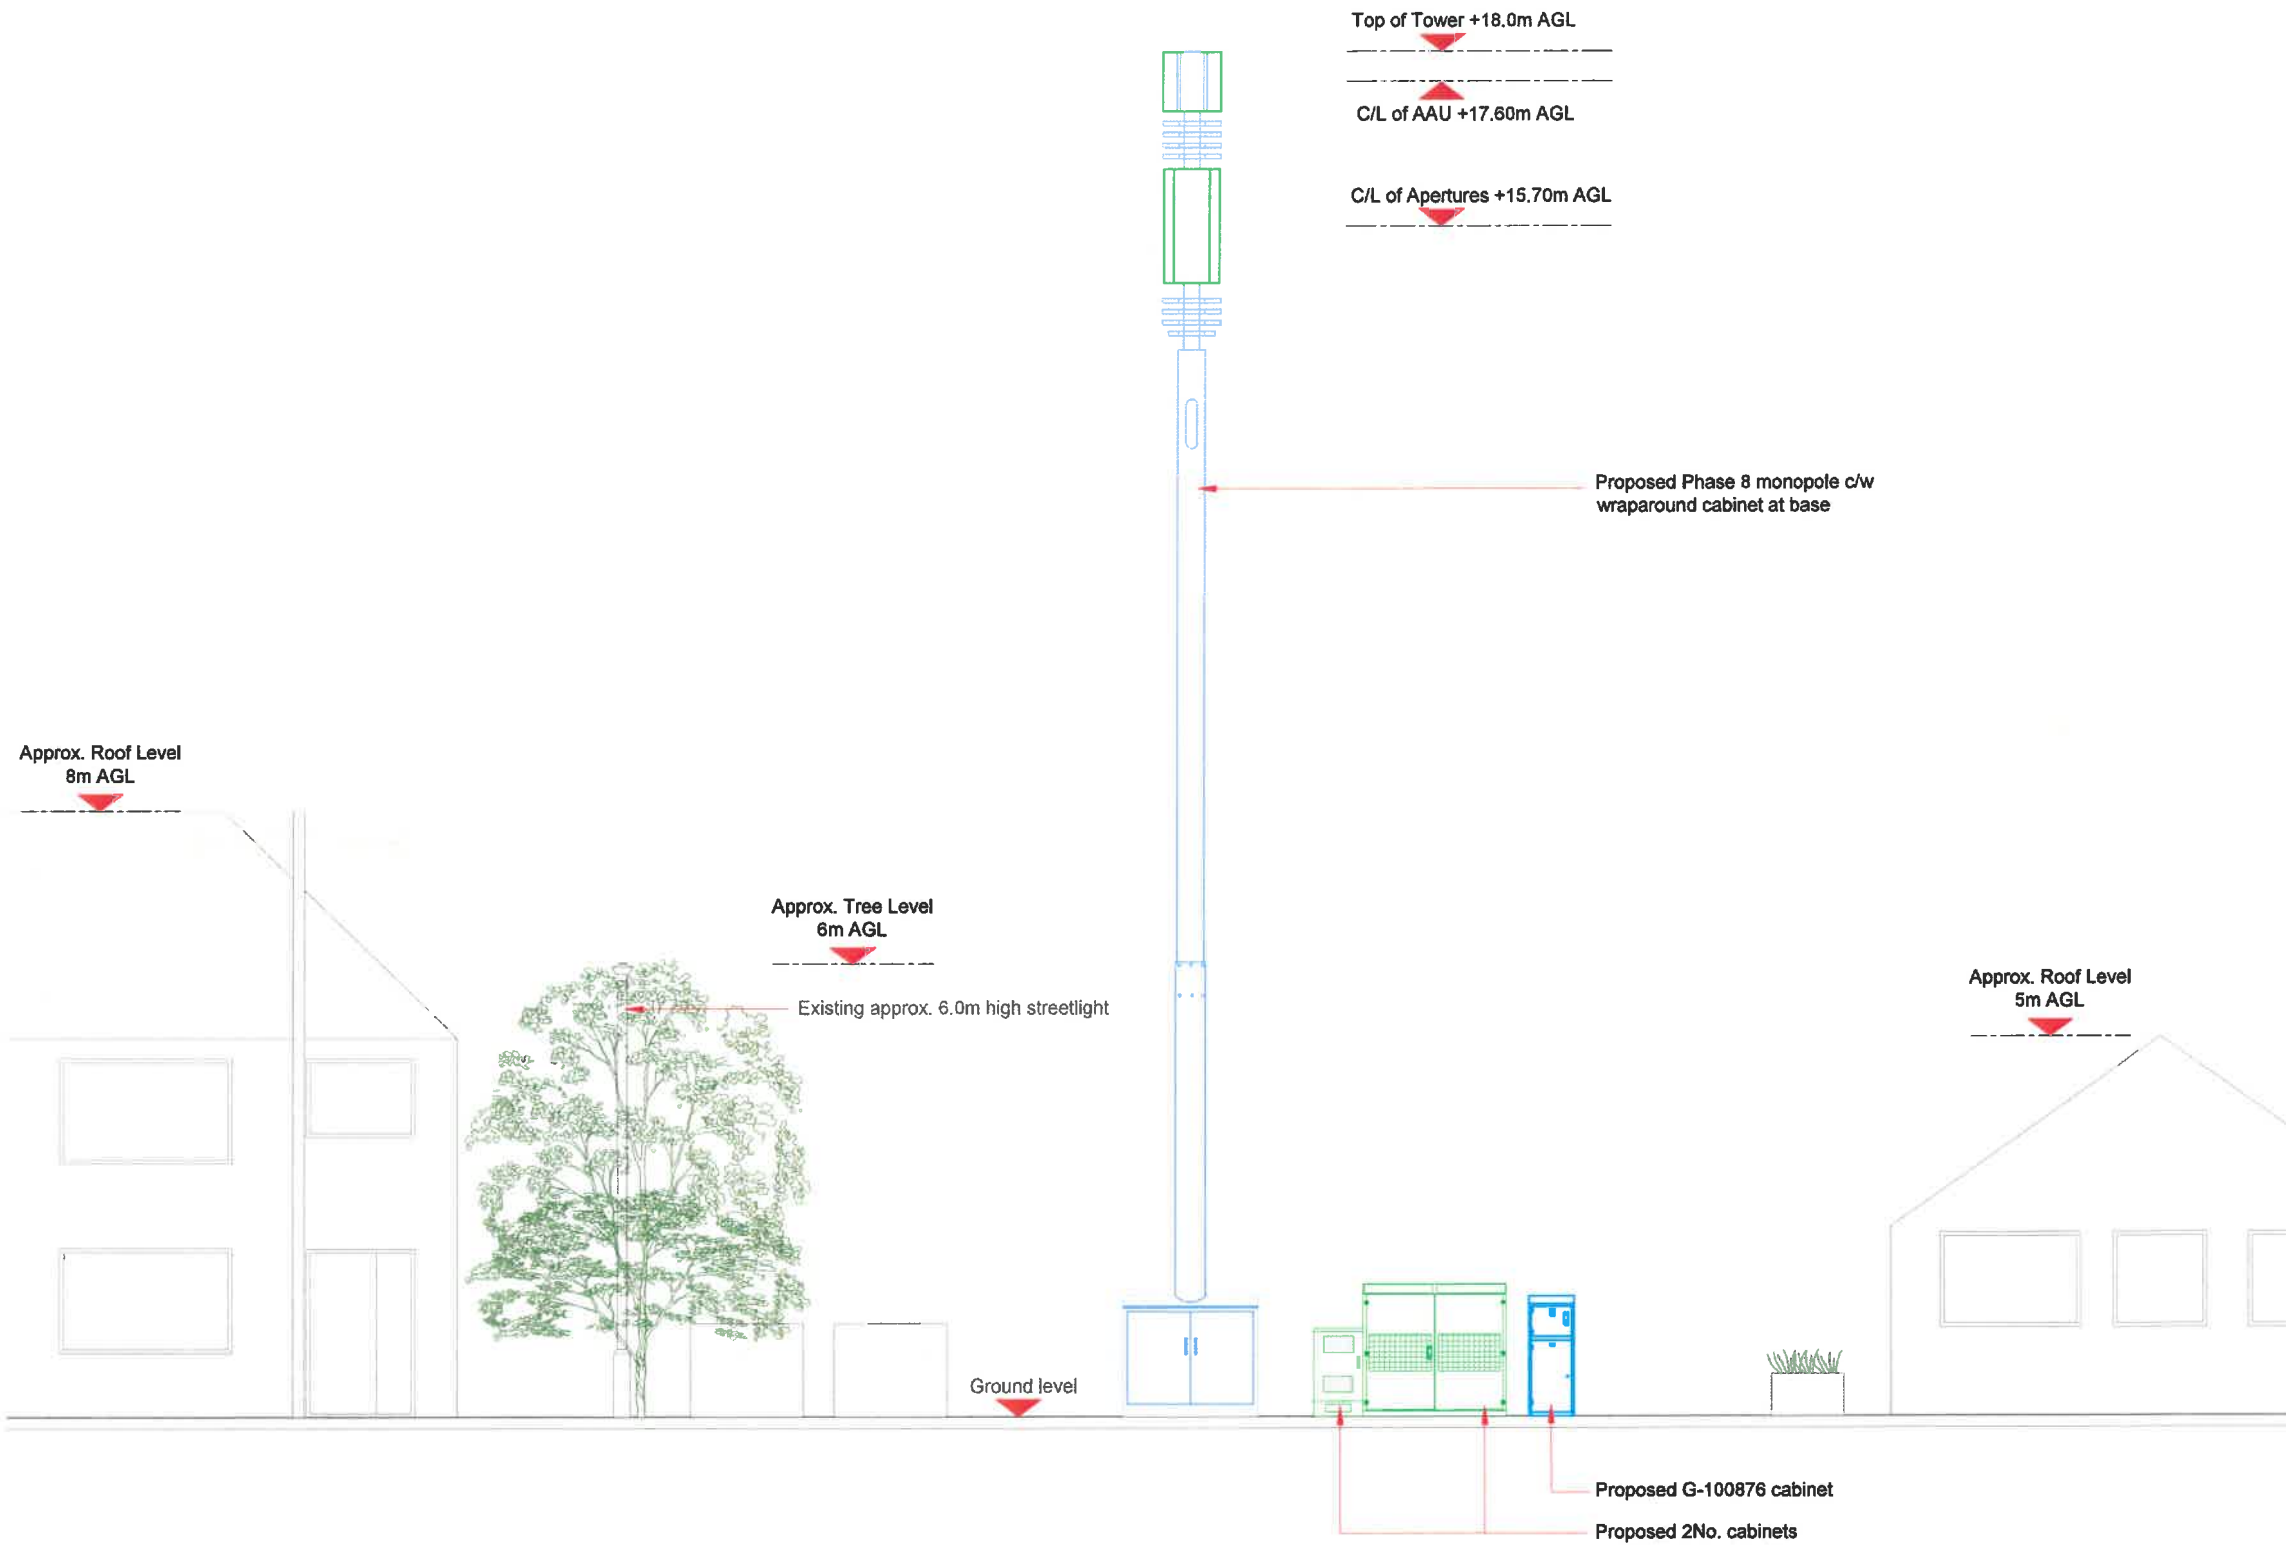

Master	MBNL/EE	Project	Purpose of Issue	Issue
M001	MBNL	5G UNILATERAL	Planning	A
Date	05/07/2021	Revision: Upgrade Description		
Drawn	CDN	First Issue - Site nomination dated: TBC		
Checked	DH			
Approved	SD			

**CK Hutchison Networks (UK) Limited**

Great Brighams Mead,  
Vastern Road, Reading,  
Berkshire, England,  
RG1 8DJ

Design Consultant & Principal Contractor:



**WHP Telecoms**  
Unit 1 Maple Park,  
Low Fields Avenue, Leeds  
LS12 6HH

Tel: 01133023550  
e-mail: info@whptelecoms.com

Site Name: **LYTHAM ROAD STREETWORKS**

Site ID: **FYD15019**

Address:  
**LYTHAM ROAD, BRYNING-WITH-WARTON,  
WARTON, FYLDE, LANCASHIRE,  
NORTH WEST ENGLAND, ENGLAND,  
PR4 1AS**

Title: **260 PROPOSED ELEVATION**


Project: **5G UNILATERAL**

Purpose of Issue: **PLANNING**

EE Cell ID:	MBNL Cell ID:	Cell ID:
N/A	N/A	N/A

Master Drawing No: **FYD15019\_M001** Issue: **A**

**PROPOSED ELEVATION**

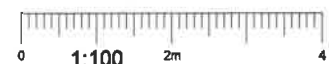

100mm  
50mm  
10mm