




**FRONT ELEVATION**

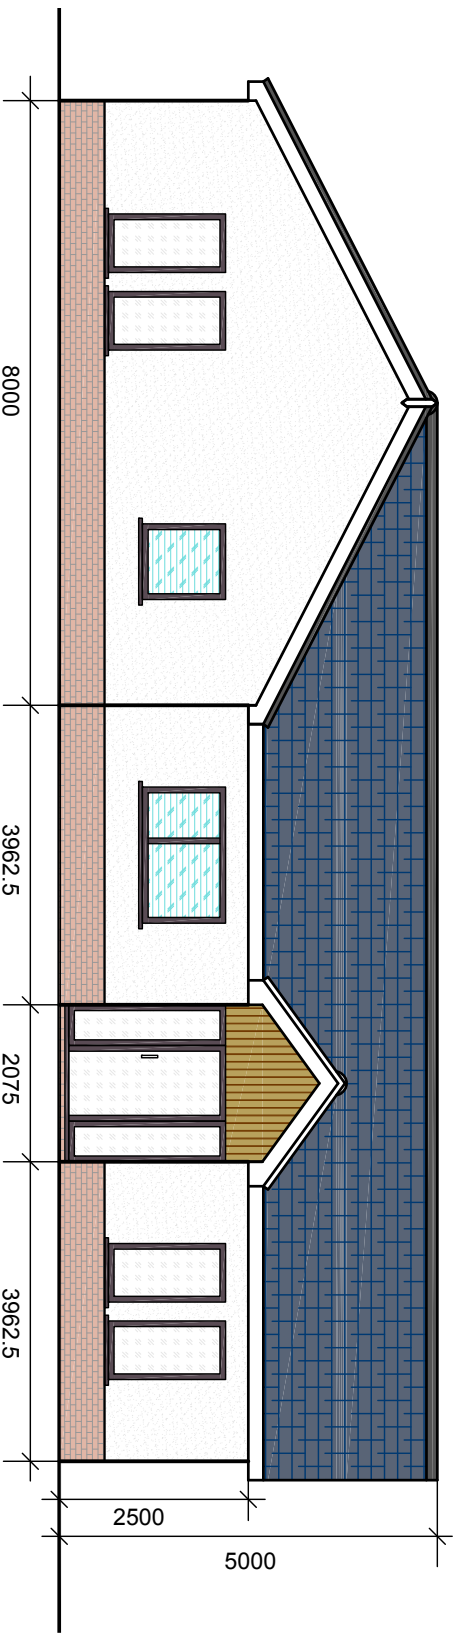

**ENTRANCE ELEVATION**

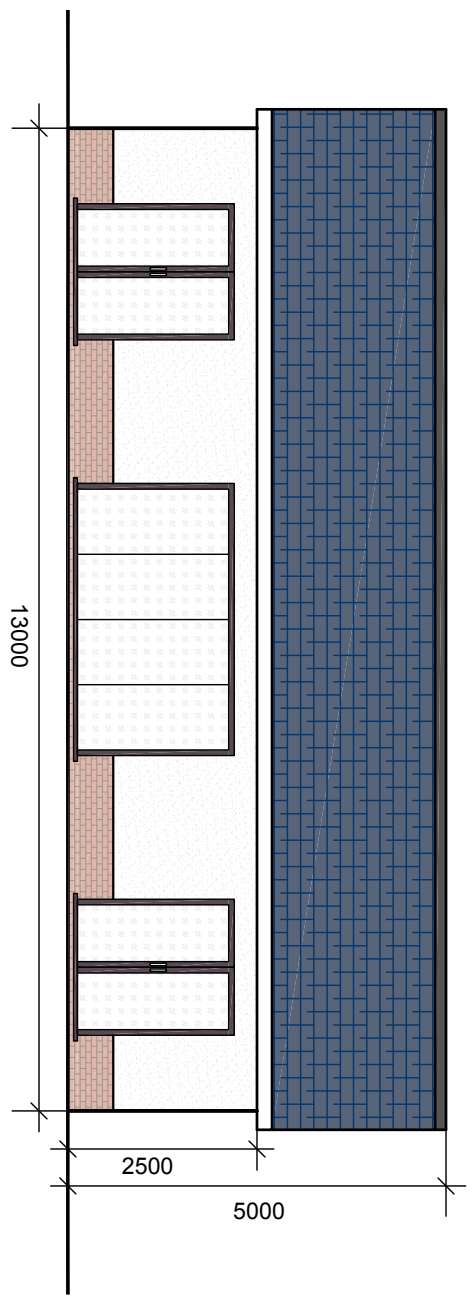

**GARDEN ELEVATION**

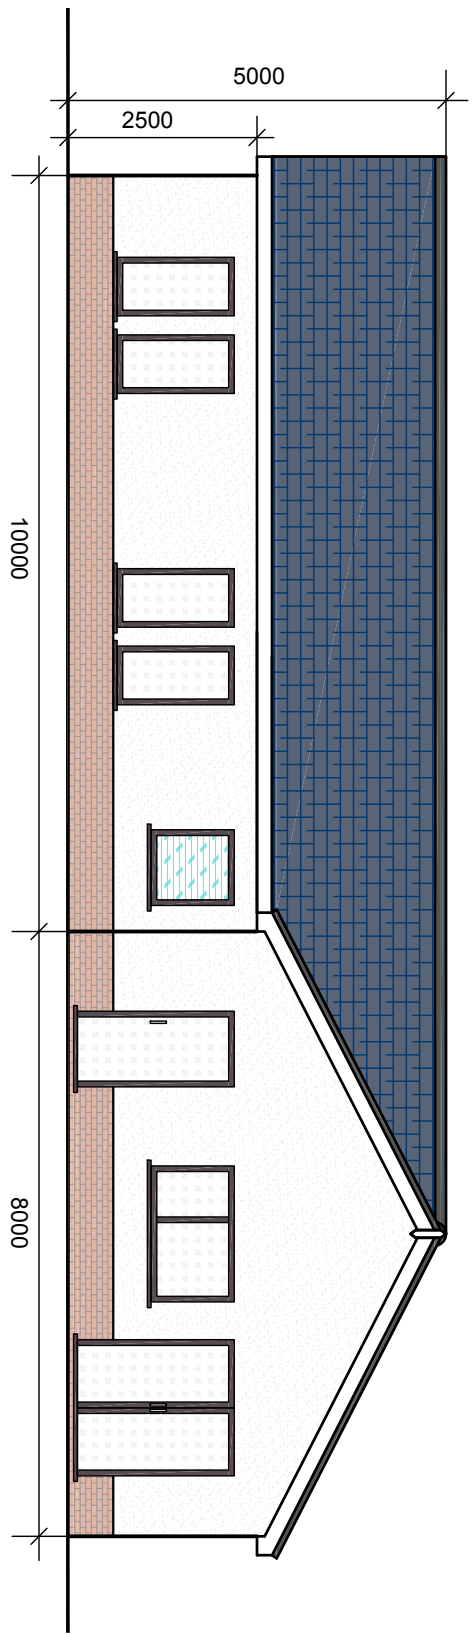

**SIDE ELEVATION**


Job Title:  
**Proposed 4 Bungalows.  
 Pathways Redevelopment.  
 Blackpool Road, Newton A583.**

Client:  
**Mr. S & Mrs. J. Hannan.**

Plan Title:  
**Plot 1 - Elevations**

Scale:  
**1:100 @ A3**

Plan No.:  
**NCR/JC/PATH/07**

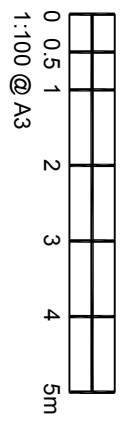

1:100 @ A3

Date:  
**June 2021**

Revision: