


GROUND FLOOR PLAN

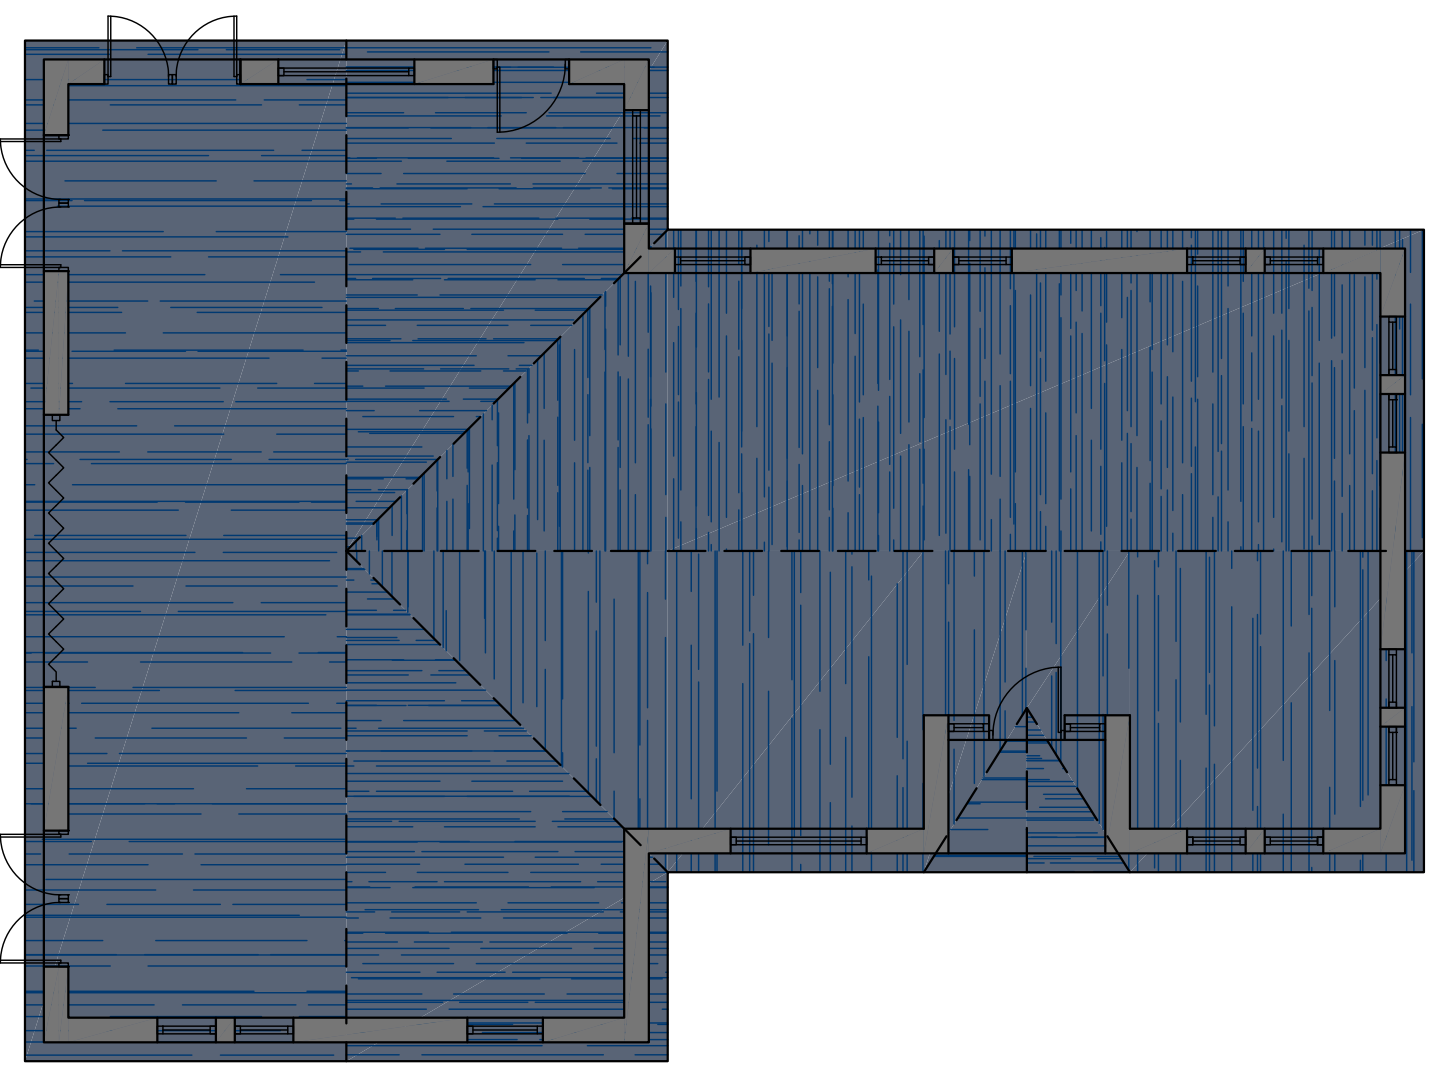

ROOF PLAN

Job Title:
**Proposed 4 Bungalows.
 Pathways Redevelopment.
 Blackpool Road, Newton A583.**

Client:
Mr. S & Mrs. J. Hannan.


Plan Title:
**Plot 1 - Ground Floor Layout
 & Roof Plan**

Scale:
1:100 @ A3

Plan No.:
NCR/JC/PATH/04

Date:
June 2021

Revision:

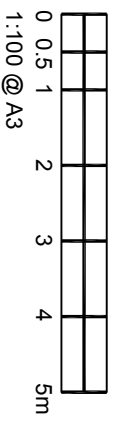

1:100 @ A3