




**FRONT ELEVATION**

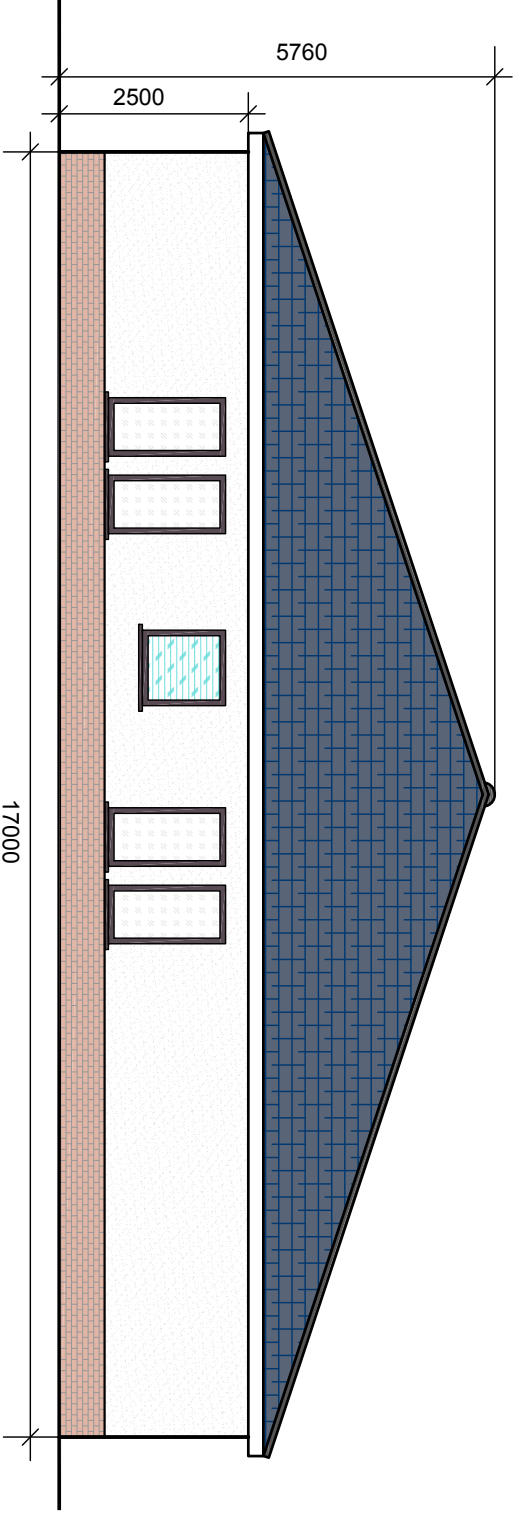

**SIDE ELEVATION**

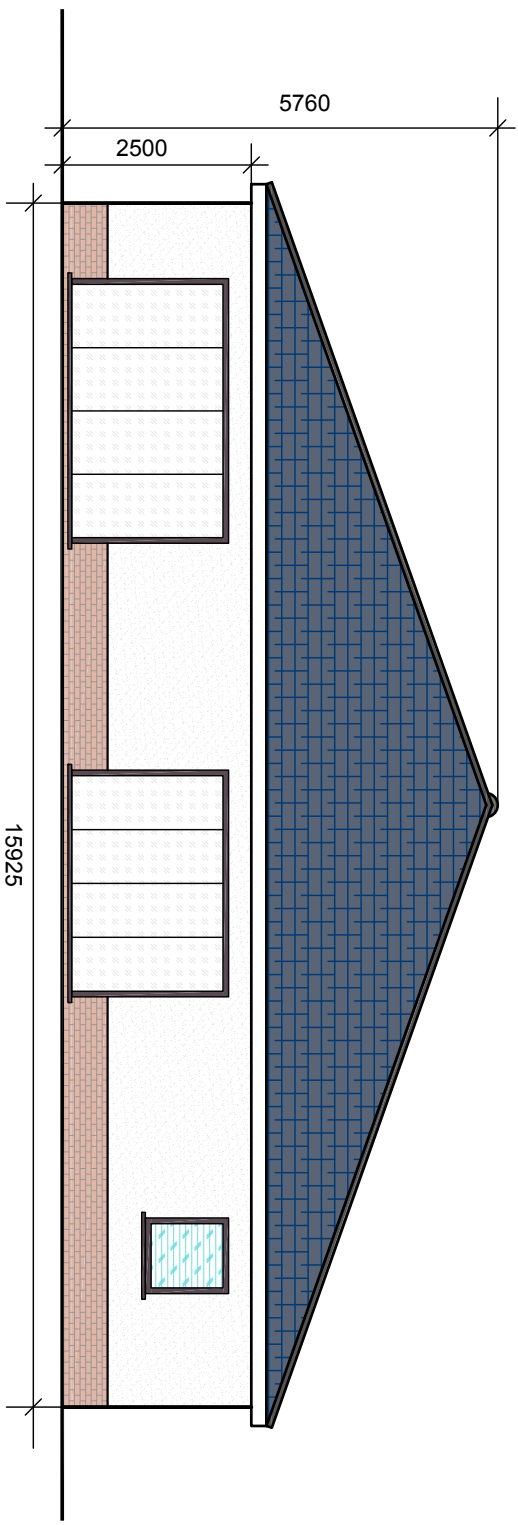

**GARDEN ELEVATION**

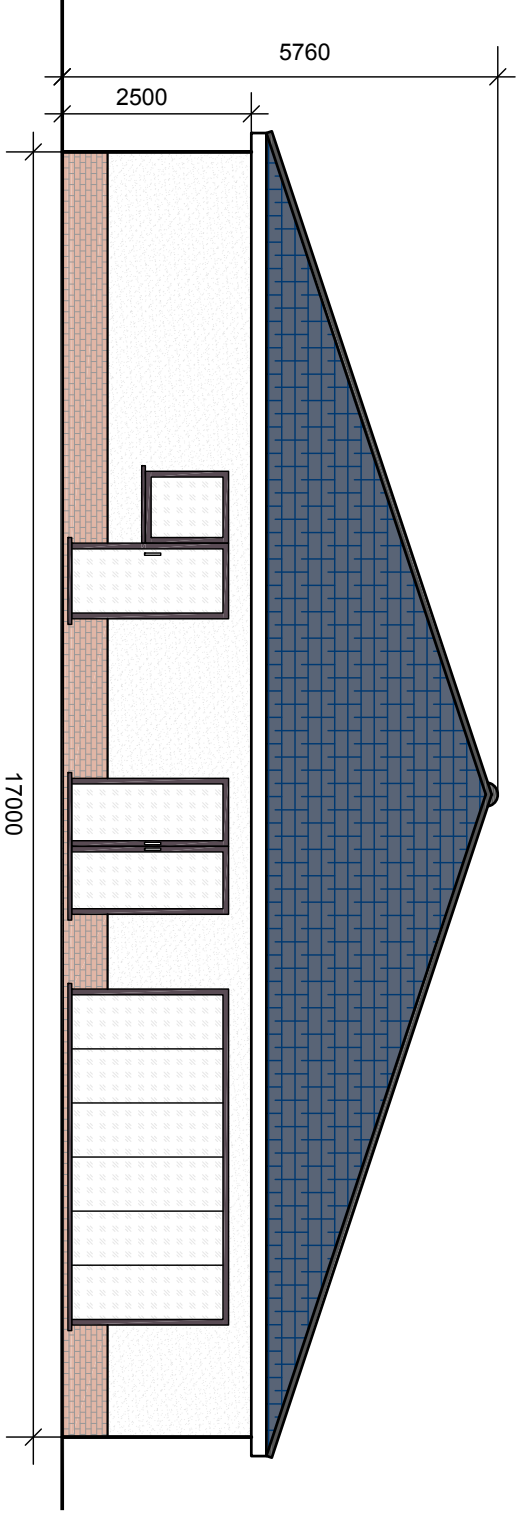

**SIDE ELEVATION**

**Job Title:**  
**Proposed 4 Bungalows.**  
**Pathways Redevelopment.**  
**Blackpool Road, Newton A583.**

**Client:**  
**Mr. S & Mrs. J. Hannan.**


**Plan Title:**  
**Plot 4 - Elevations**

**Scale:**  
**1:100 @ A3**

**Date:**  
**June 2021**

**Plan No.:**  
**NCR/JC/PATH/09**

**Revision:**

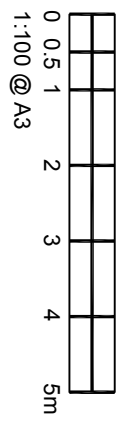

0 0.5 1 2 3 4 5m  
 1:100 @ A3