




FRONT ELEVATION

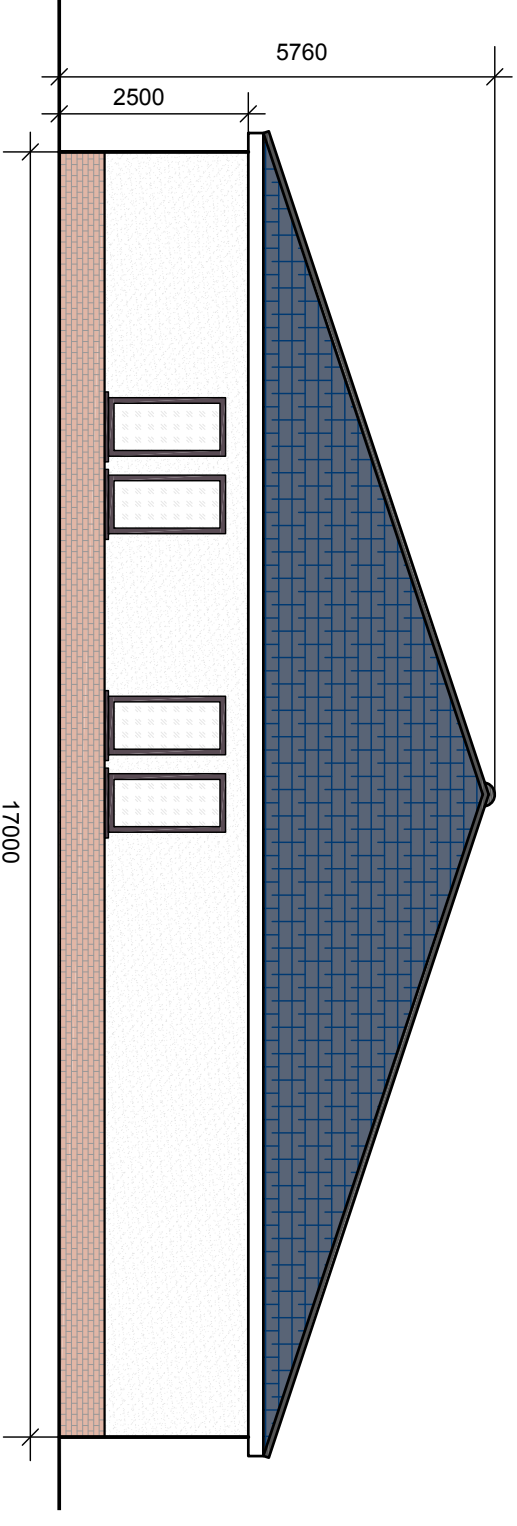


SIDE ELEVATION

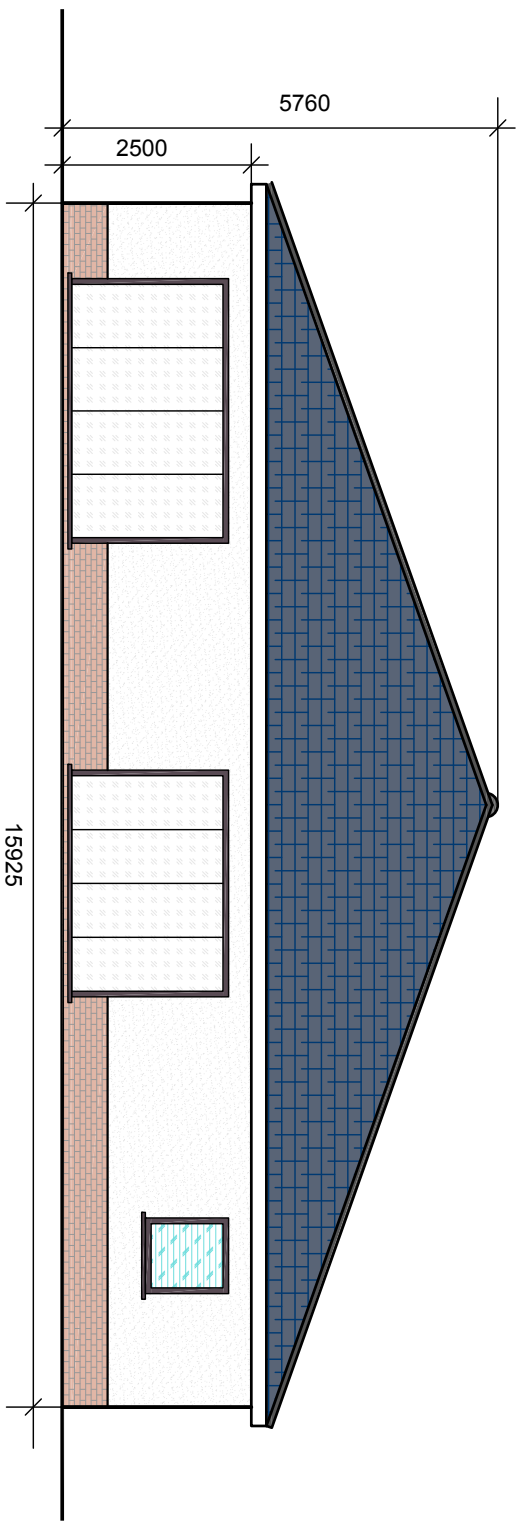

GARDEN ELEVATION

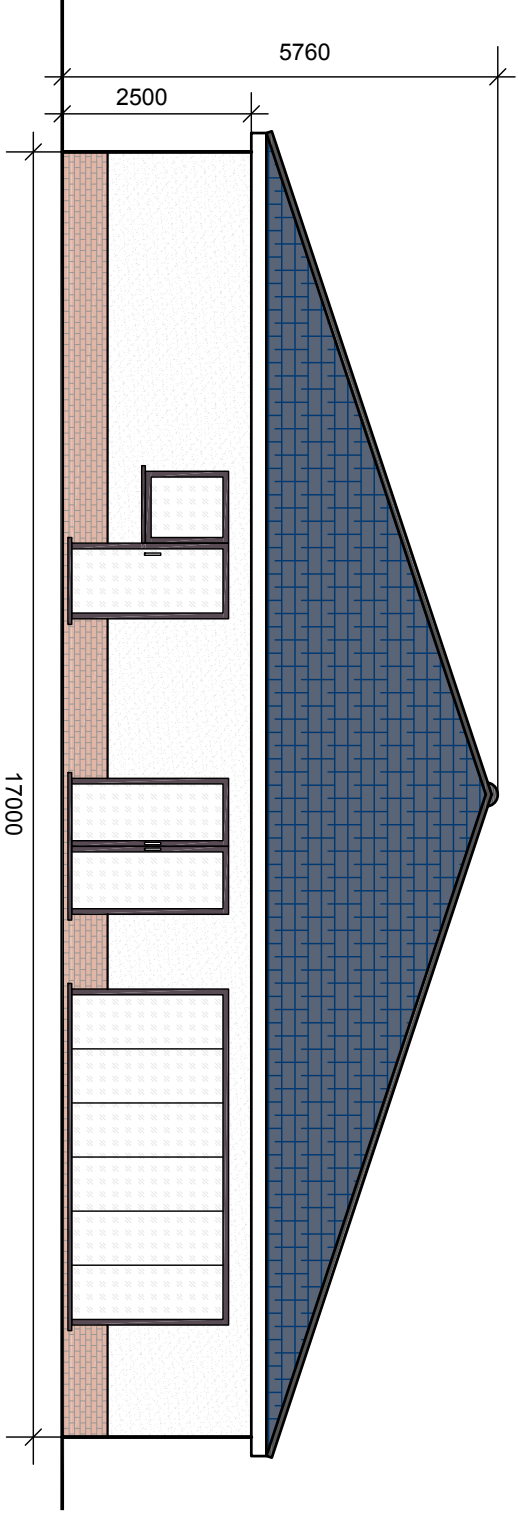

SIDE ELEVATION

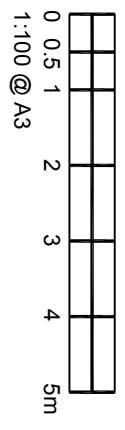

Job Title:	Proposed 4 Bungalows. Pathways Redevelopment. Blackpool Road, Newton A583.
Client:	Mr. S & Mrs. J. Hannan.
Plan Title:	Plots 2 and 3 - Elevations
Scale:	1:100 @ A3
Date:	June 2021
Plan No:	NCR/JC/PATH/08
Revision:	