



SOUTH/SECTION

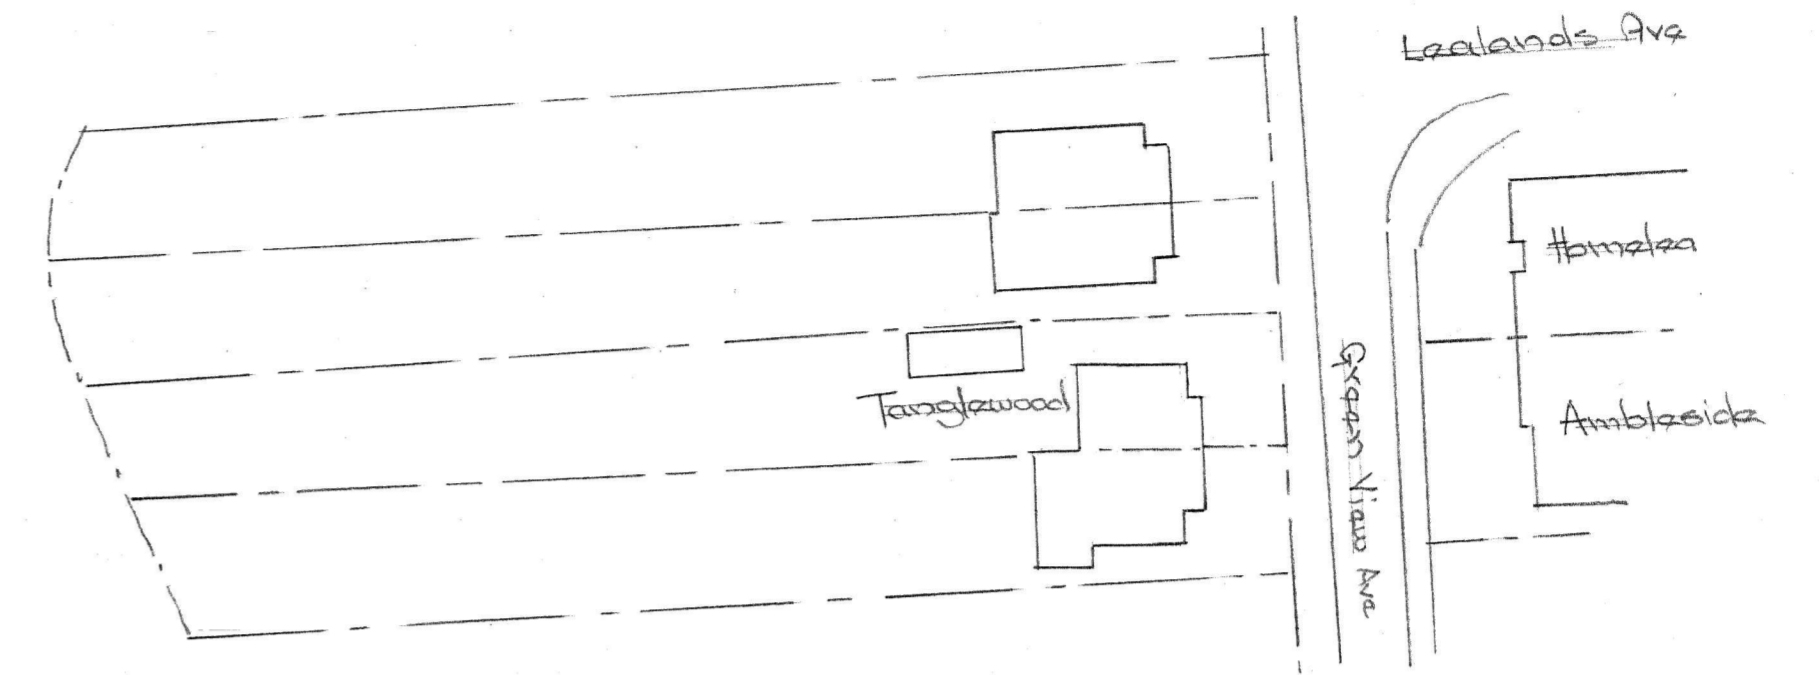


BLOCK PLAN





NORTH

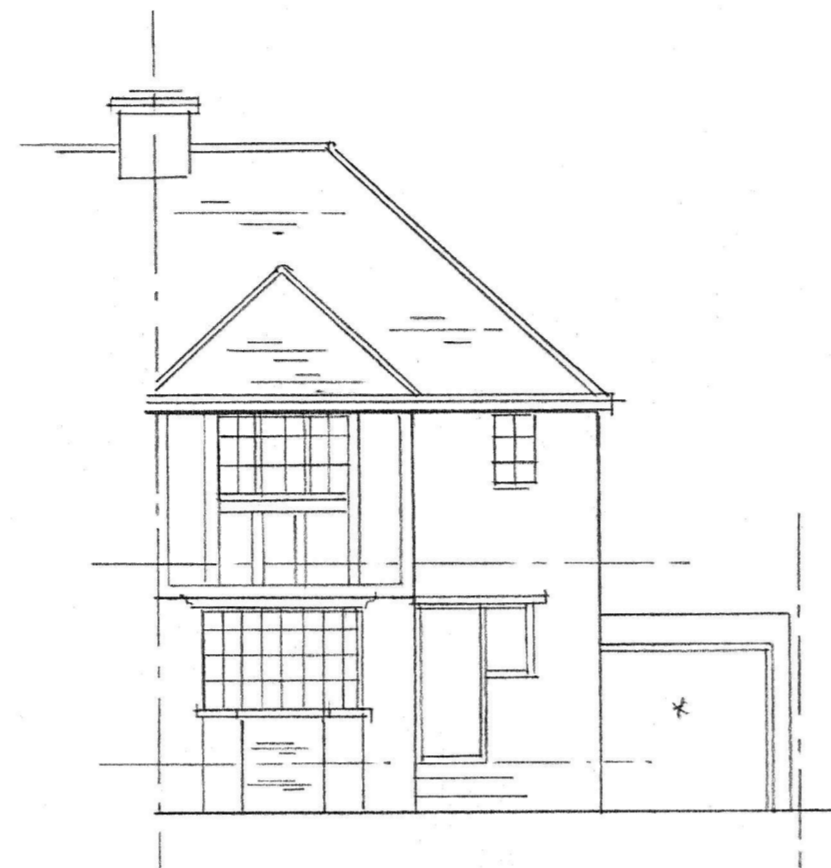



EAST

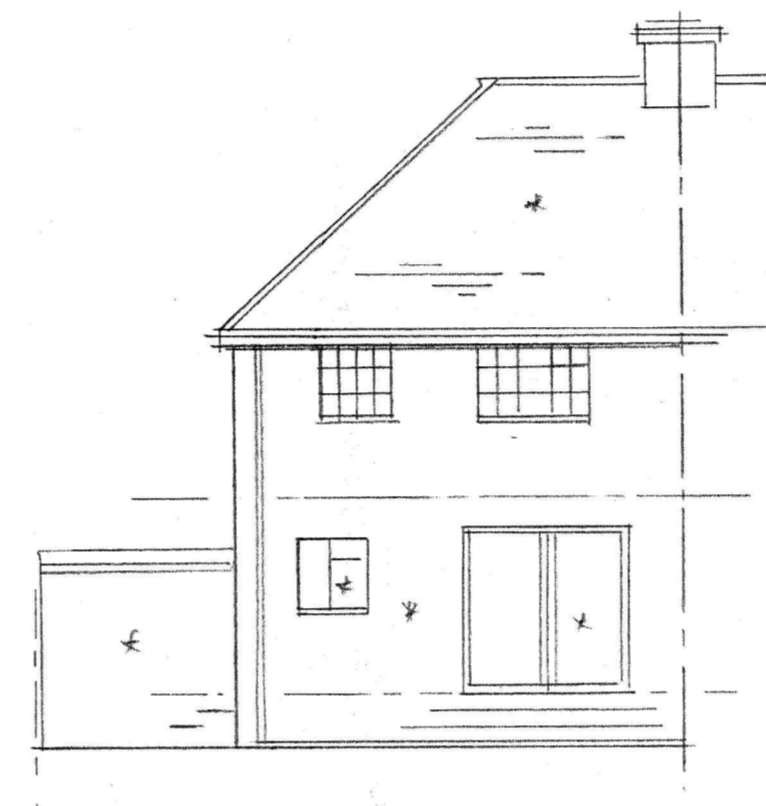


WEST

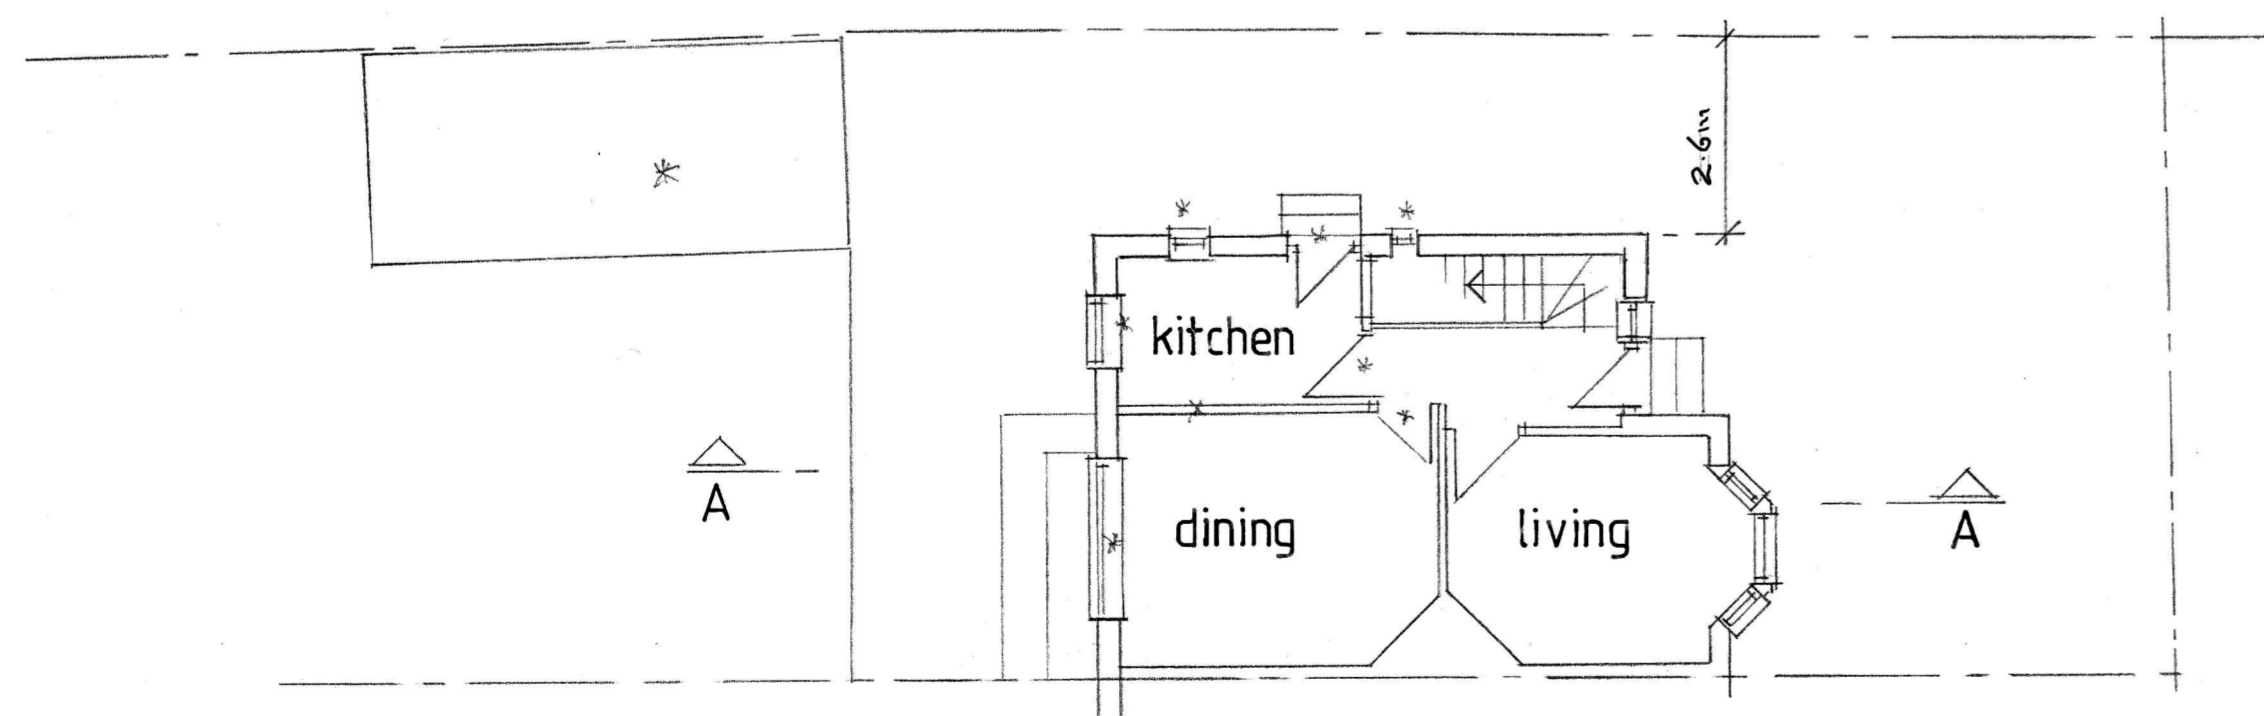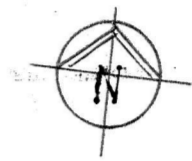

GROUND

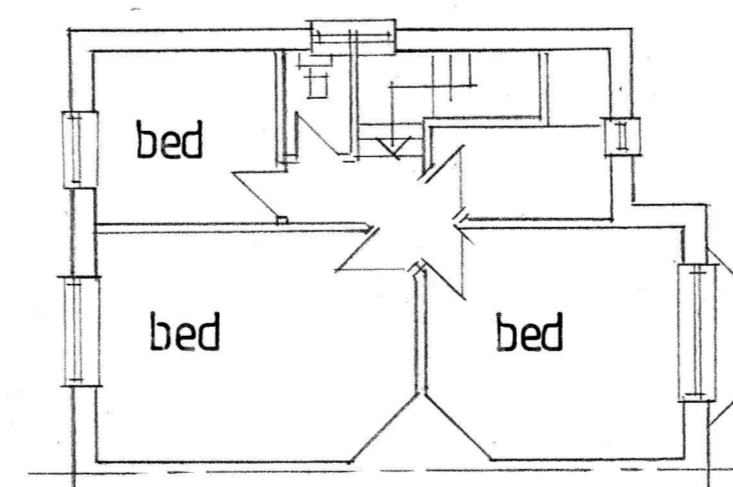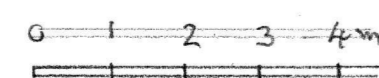

FIRST

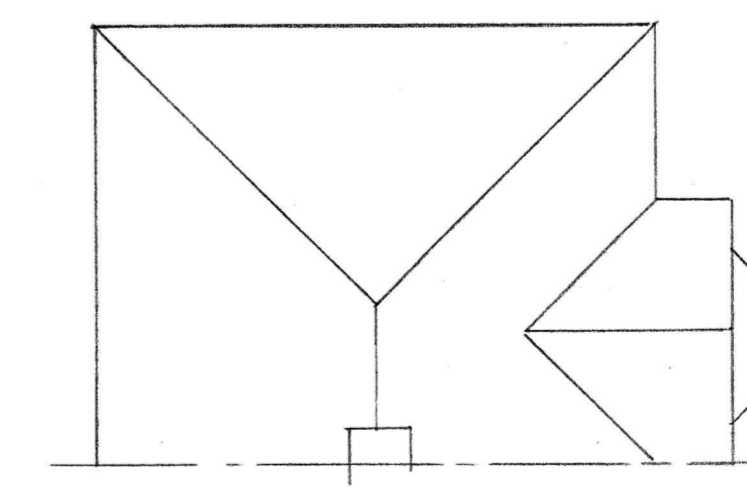

ROOF

A		Date	Revisions
© copyright			
Wyatt Glass Architects			
harmonious designs			
Chartered Architects			
Lime Tree House, 15 Lime Tree Walk			
Sevenoaks, Kent TN13 1YH			
T: 01732 746621			
E: info@wyattglass.co.uk			
www.wyattglass.co.uk			
Client			
BAXILL			
Job Title			
TANGLEWOOD			
Drawing Title			
EXISTING			
Scale			
1:100			
Date			
June '21		Drawn by	
Dwg. No.			Rev.
2113/01			