





SECTION AA

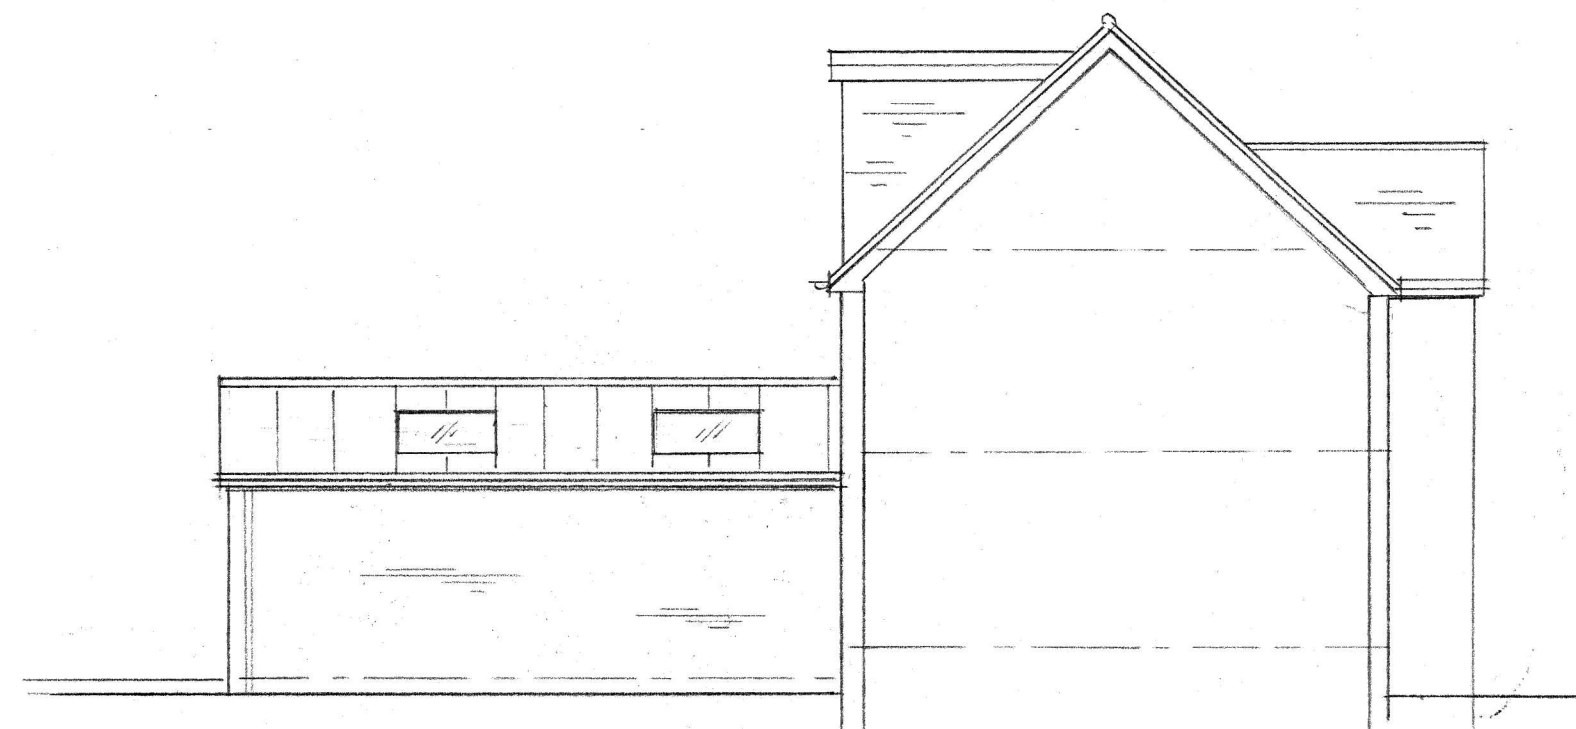


SOUTH

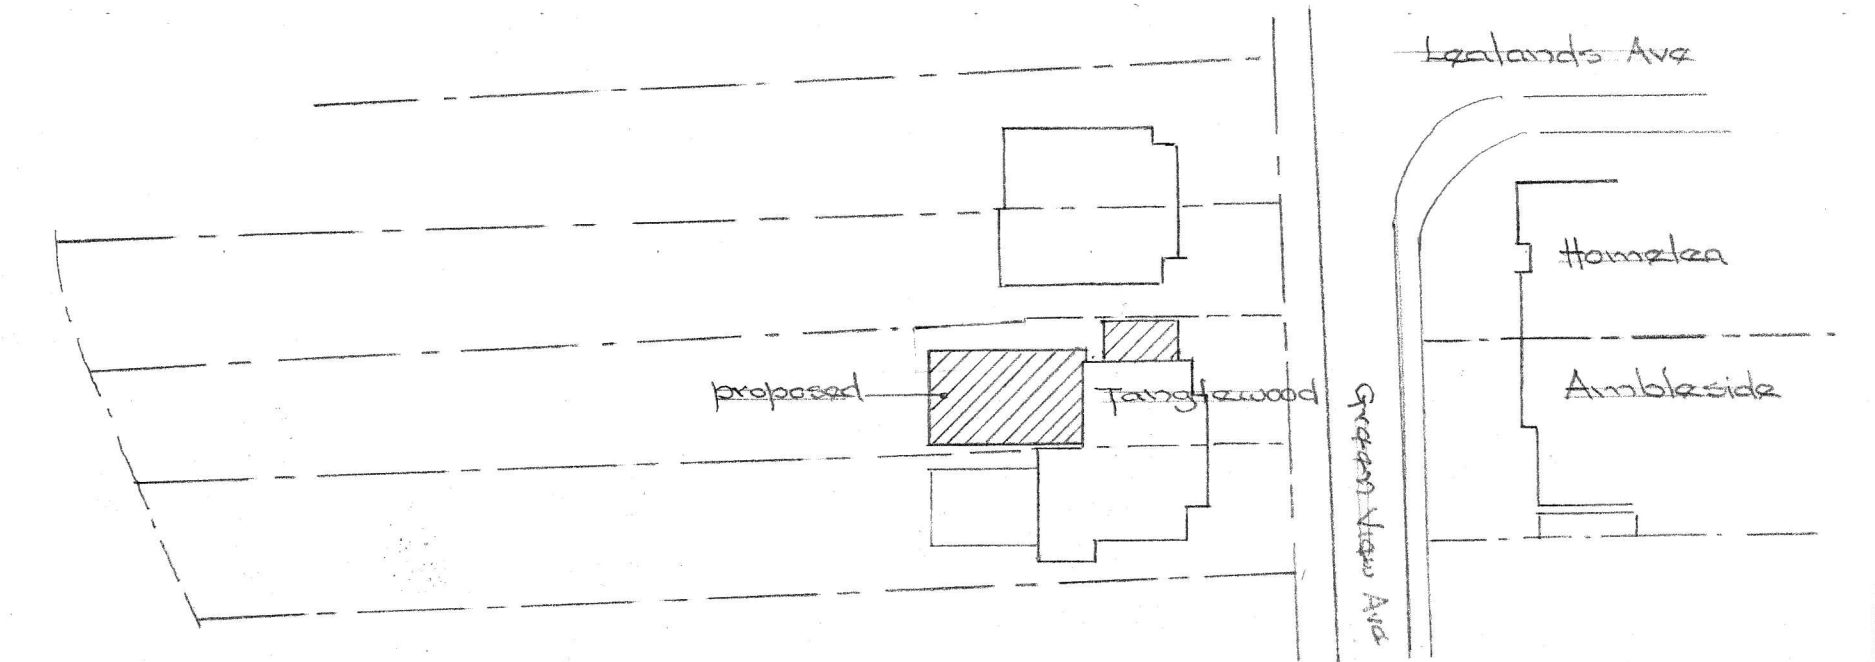


BLOCK PLAN

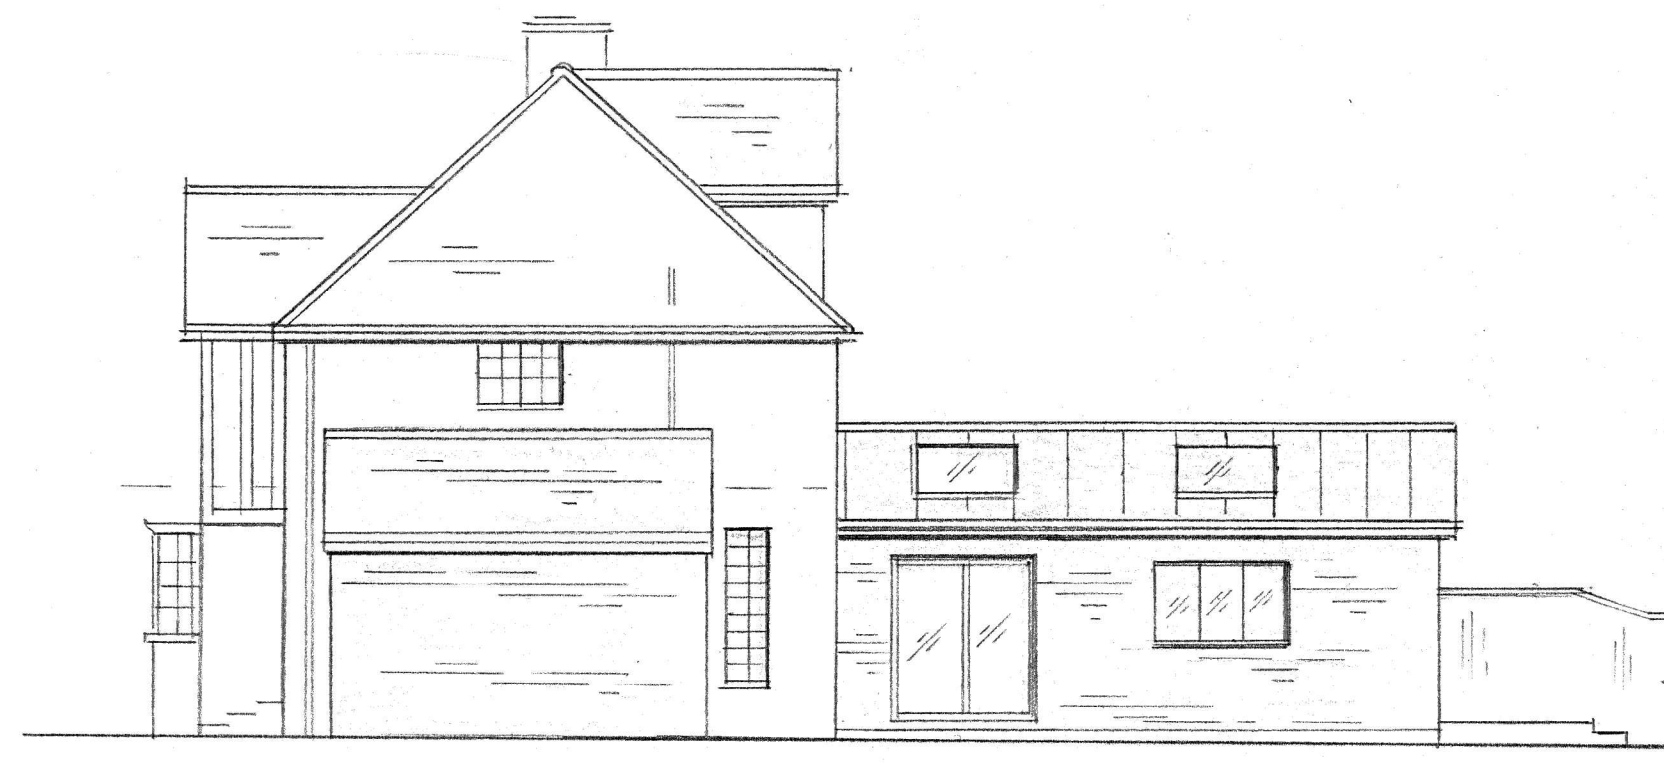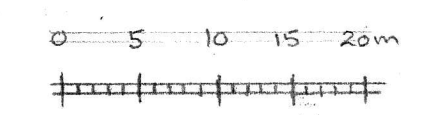


NORTH

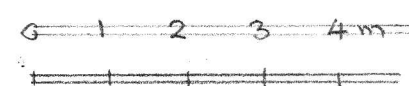


EAST

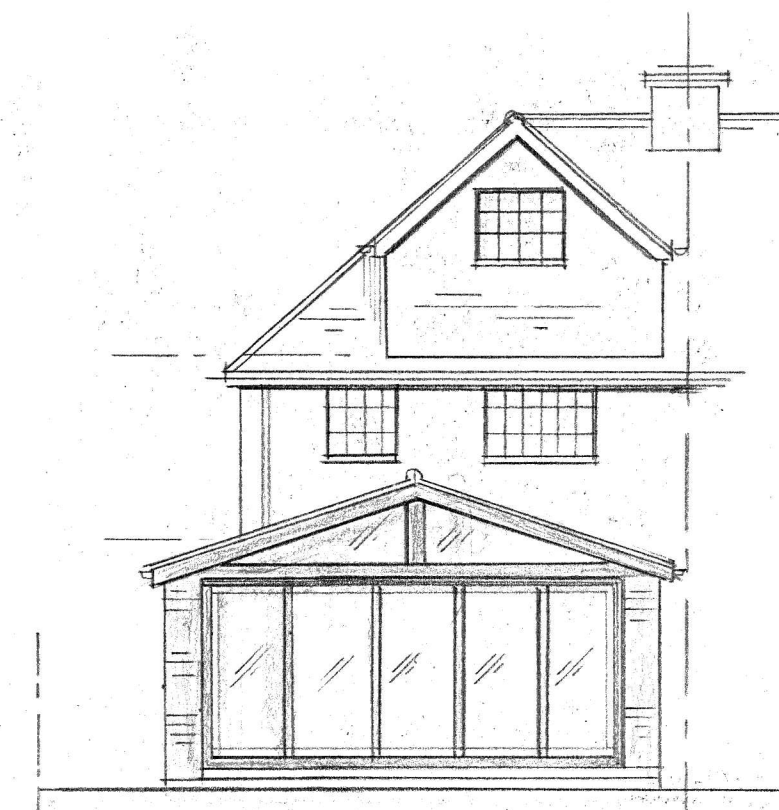


WEST

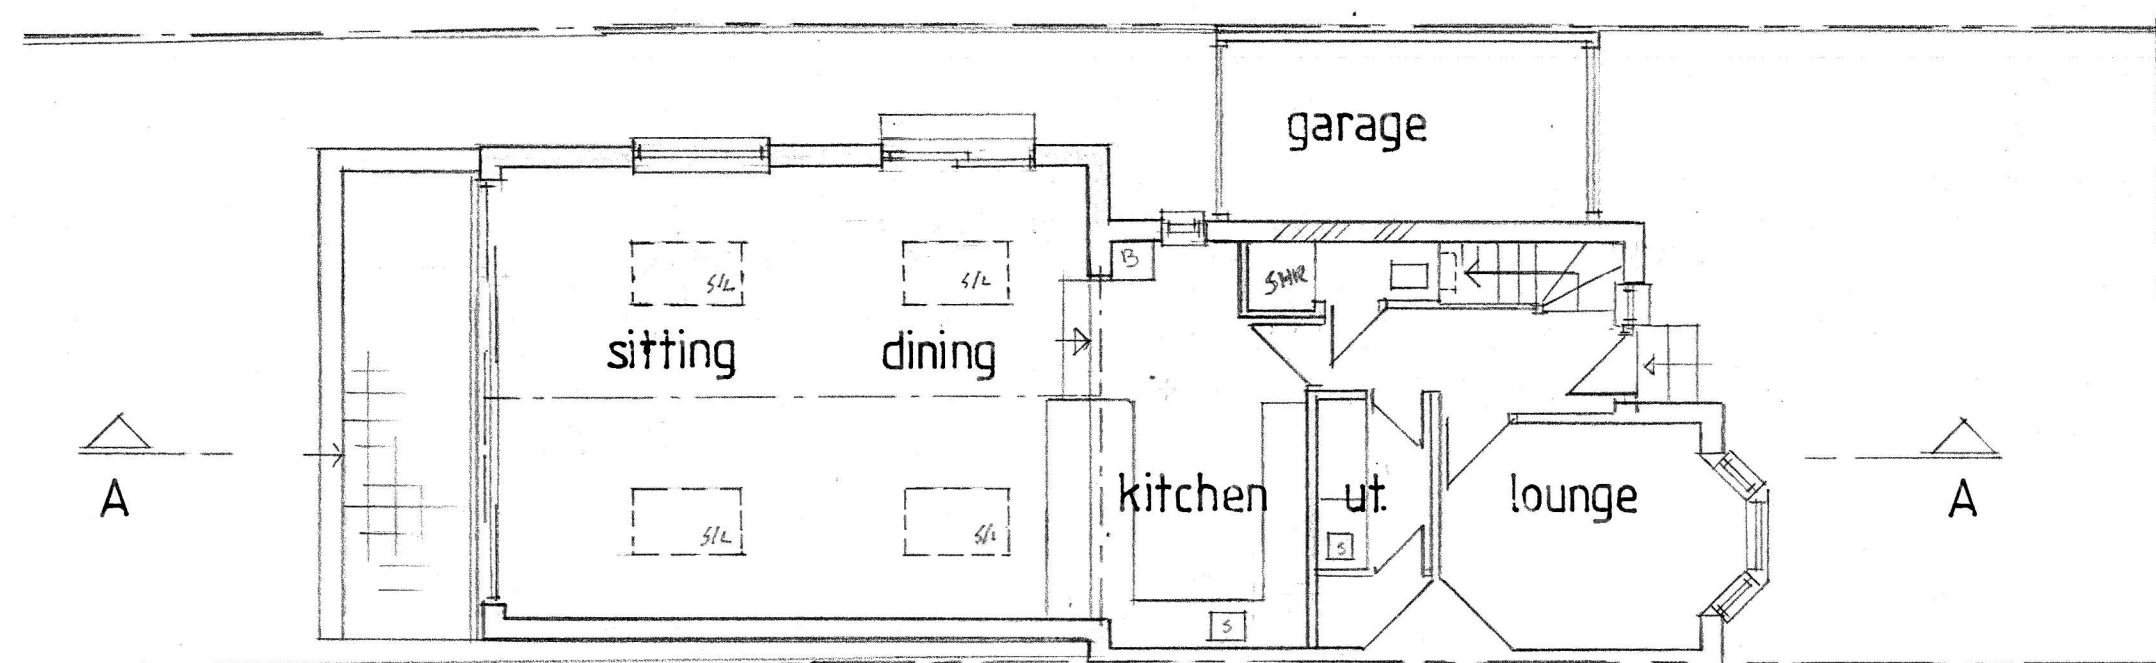

GROUND

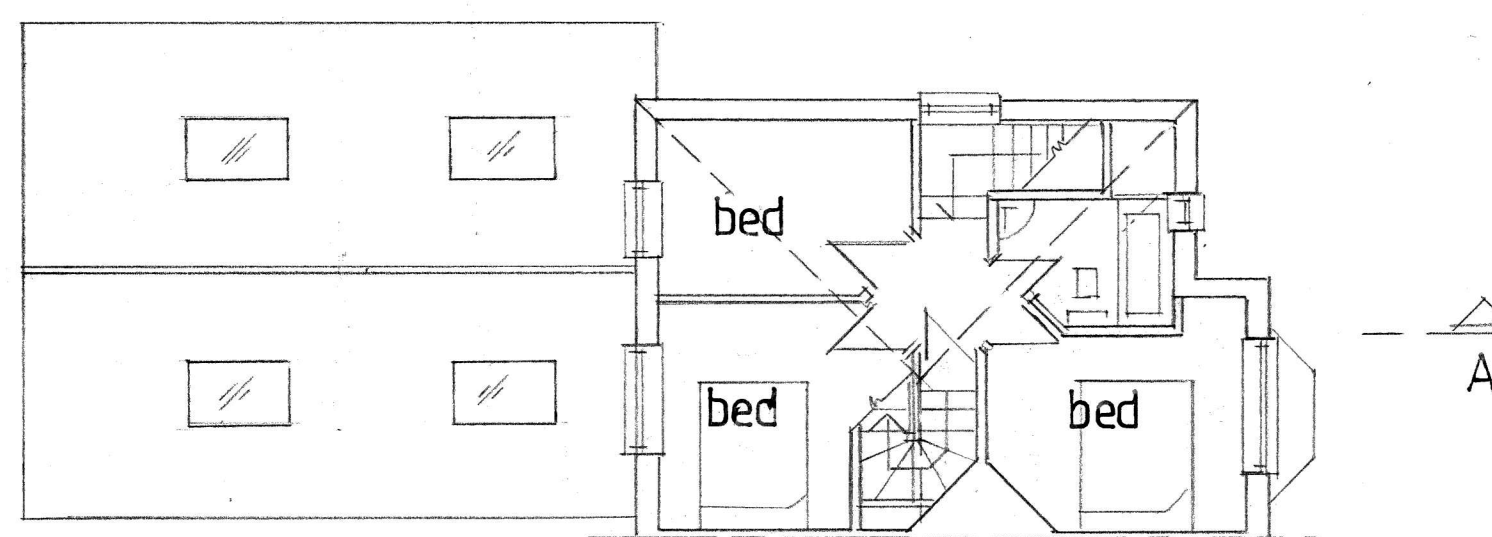

FIRST & ROOF

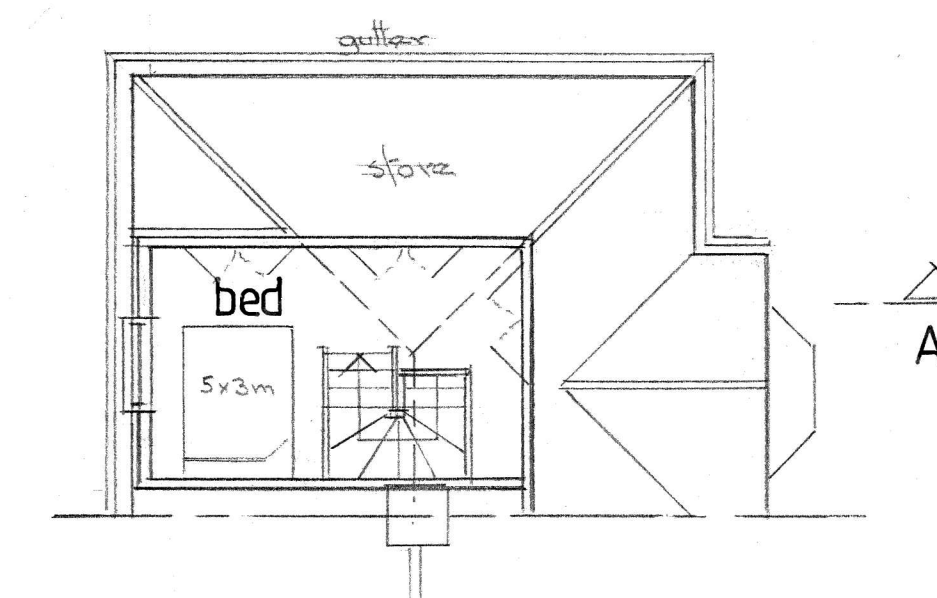

SECOND

A	Date	Revisions

© copyright
Wyatt Glass Architects
 harmonious designs
 Chartered Architects
 Lime Tree House, 15 Lime Tree Walk
 Sevenoaks, Kent TN13 1YH
 T: 01732 746621
 E: info@wyattglass.co.uk
 www.wyattglass.co.uk
RIBA Chartered Practice

Client
BAXILL

Job Title
TANGLEWOOD

Drawing Title
PROPOSED

Scale
 1:100

Date
 July '21

Drawn by
 [Signature]

Orig. No.
 2113/02

Rev.