



EXISTING	
CHAINAGE	0.000
EXISTING GROUND LEVEL	237.848
ALIGNMENT LEVEL	237.848
VERTICAL ALIGNMENT	G= 1.511% 1: 66.2
HORIZONTAL ALIGNMENT	

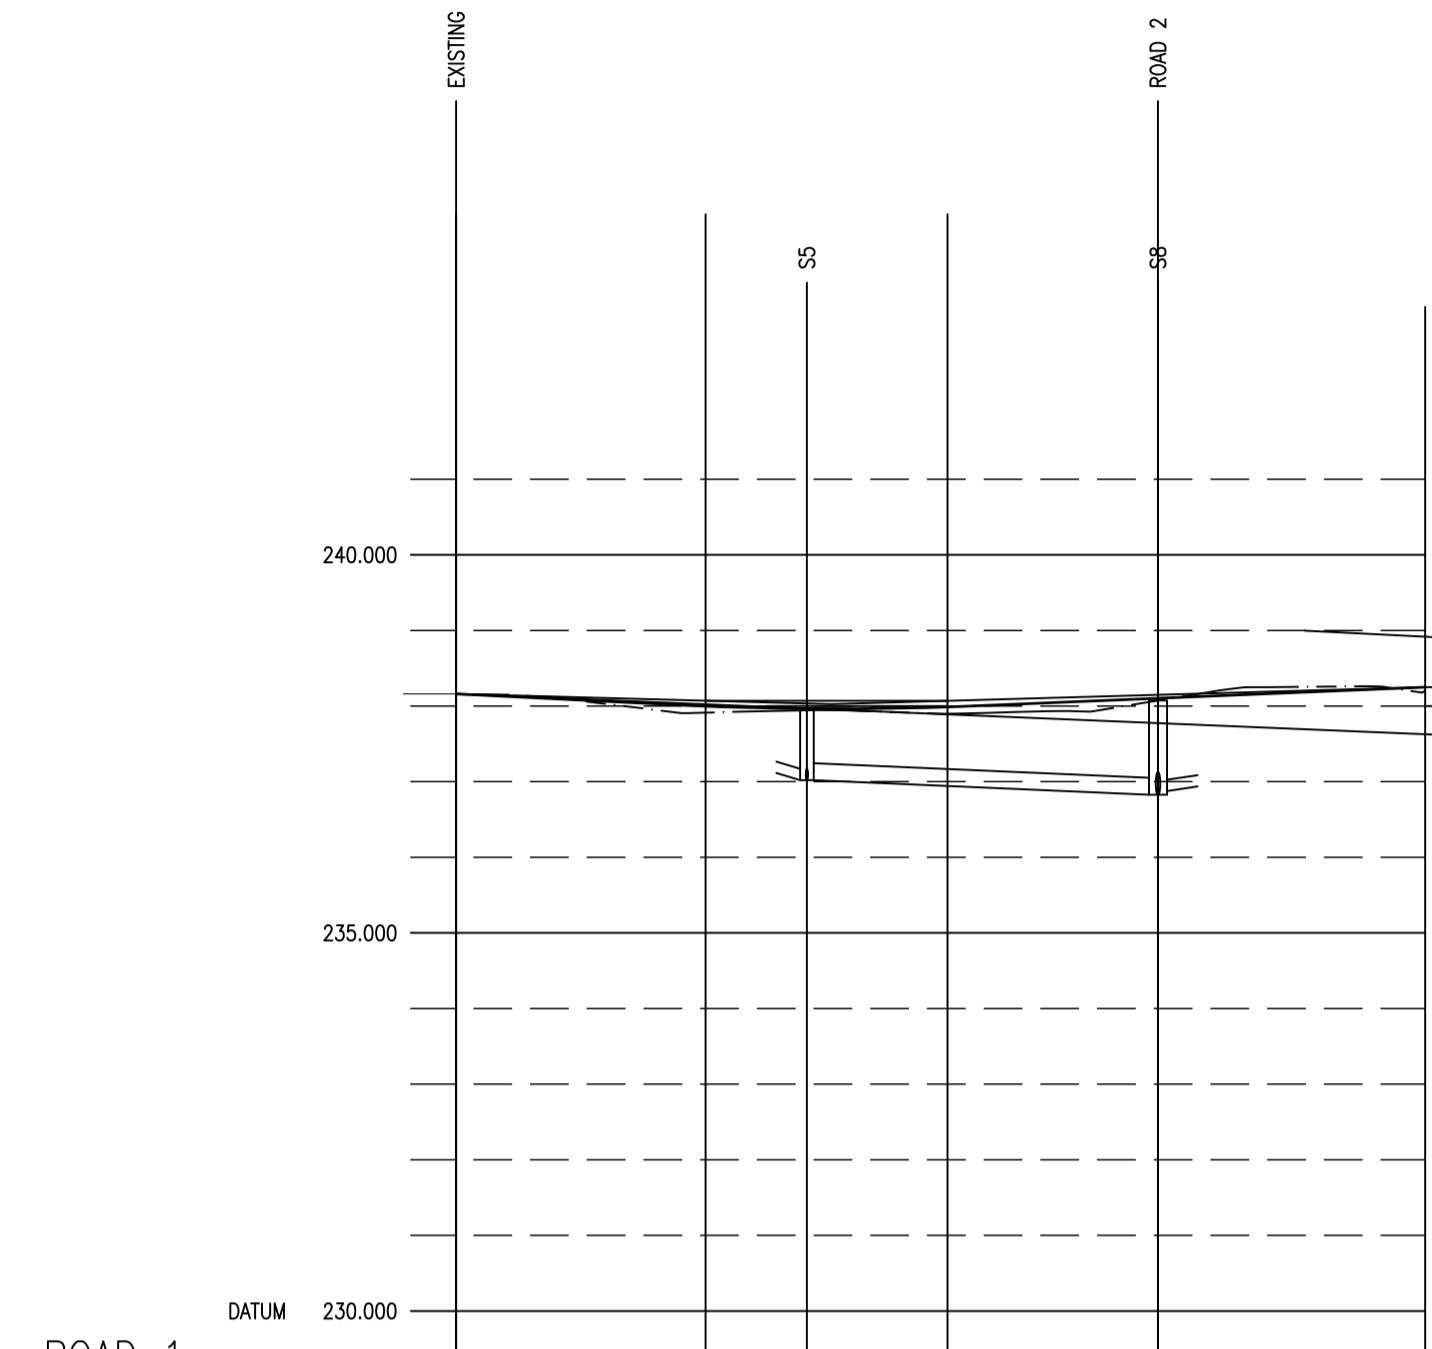

ROAD 1	
CHAINAGE	0.000
EXISTING GROUND LEVEL	238.157
ALIGNMENT LEVEL	238.161
VERTICAL ALIGNMENT	G= -1.000% 1: -100.0
HORIZONTAL ALIGNMENT	R= 40.000

LEFT HAND CHANNEL	237.963
RIGHT HAND CHANNEL	237.950
STORMWATER COVER LEVEL	237.963
STORMWATER INVERT	237.020
FOULWATER COVER LEVEL	238.073
FOULWATER INVERT	236.827

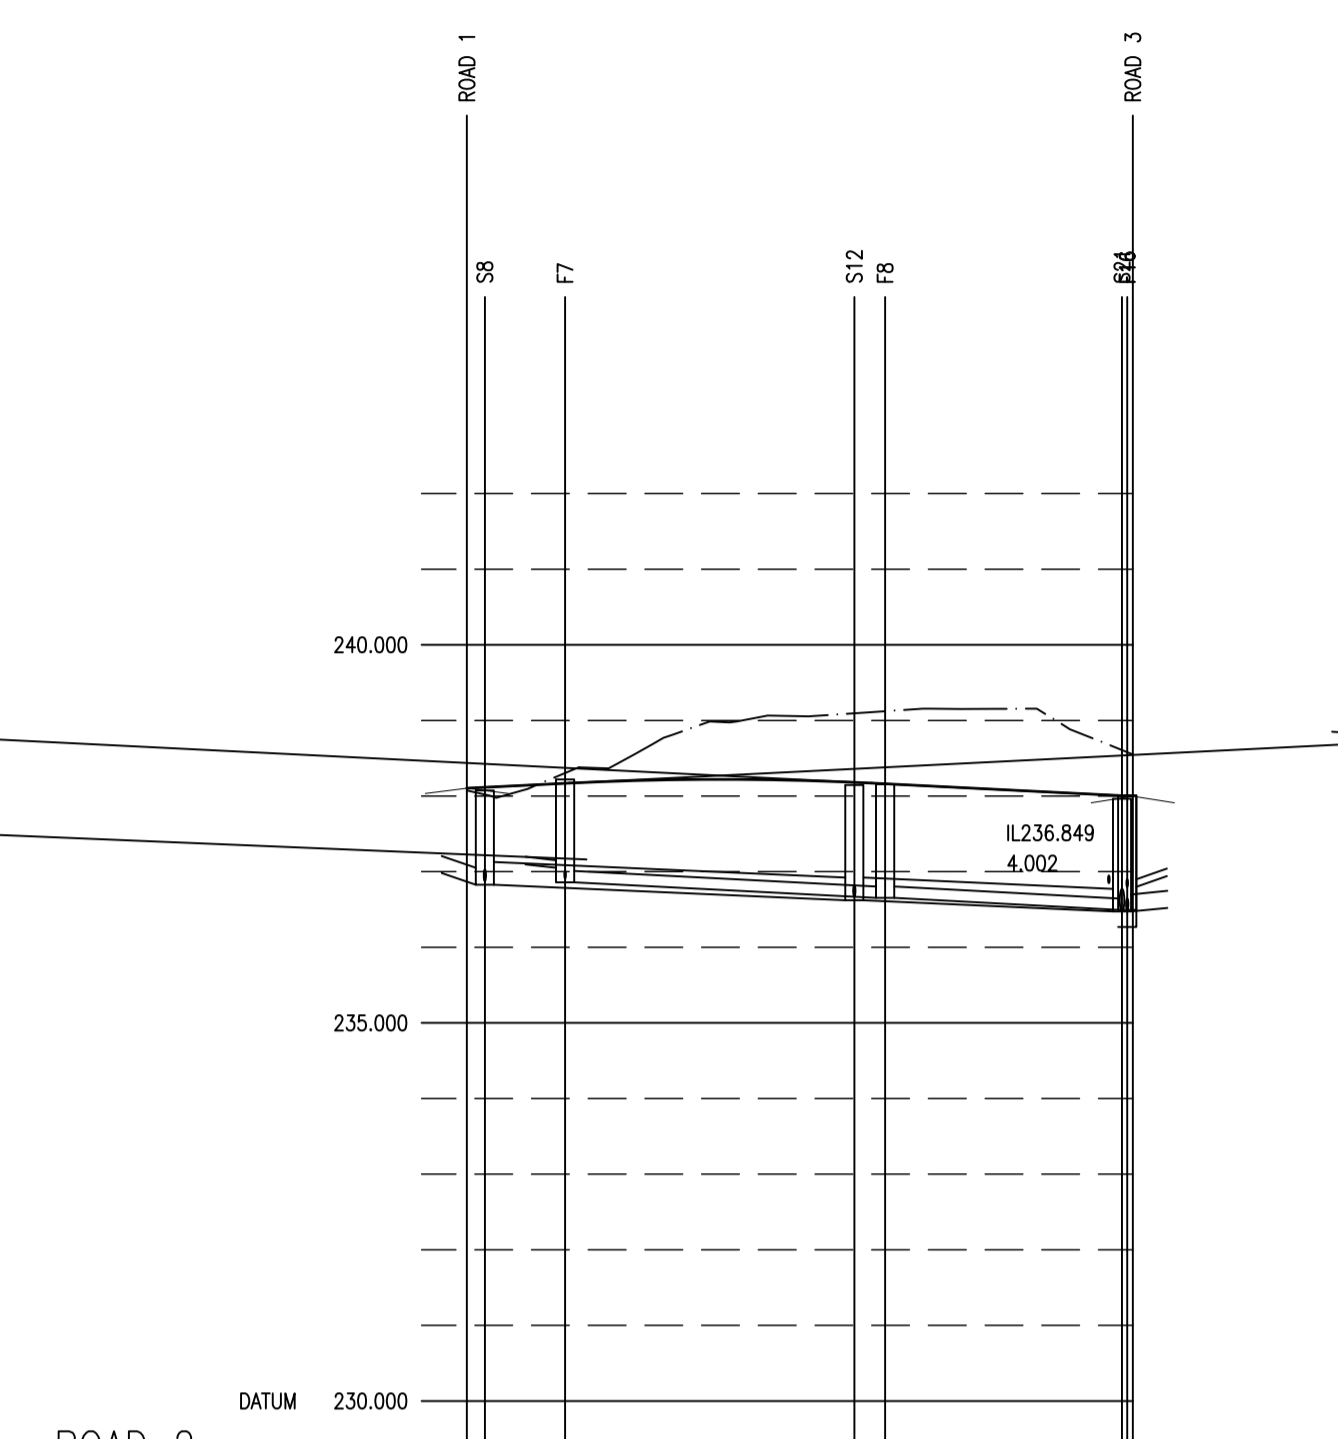

ROAD 2	
CHAINAGE	0.000
EXISTING GROUND LEVEL	238.073
ALIGNMENT LEVEL	238.103
VERTICAL ALIGNMENT	G= 1.000% 1: 100.0
HORIZONTAL ALIGNMENT	R= 27.000

LEFT HAND CHANNEL	238.138
RIGHT HAND CHANNEL	238.147
STORMWATER COVER LEVEL	238.146
STORMWATER INVERT	236.627
FOULWATER COVER LEVEL	238.157
FOULWATER INVERT	236.495

Rev	Description	Drawn	Checked	Issue	Date
A	Adjustments to setting out	HG	NG	NG	23.03.21

Client: Butler Wall Homes

Project: Llandewi Hall, Llandrindod Wells

Title: Long Sections
Sheet 1

blackburn griffiths ltd
Consulting Civil & Structural Engineers
Unit 3, Evans Business Centre, Western Ind. Est.
Coerphilly, CF83 1BE
T: 02920 807 586 E: info@blackburngriffiths.co.uk

Drawn	Checked	Approved	Date	Scales @ A1	Project Ref.	Drawing No.	Rev.
HG	NG	NG	Nov '20	1:500/1:100	3207	210	A