



Tank 2.6m diameter
x 2.83m high

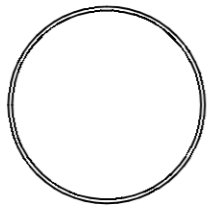


Plan tank 1

 

Elevation tank 1

Tank 3.45m diameter
x 3.65m high

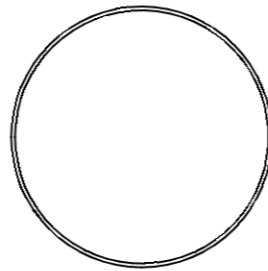


Plan tank 2



Elevation tank 2

Tank 2.40m diameter
x 3.55m high

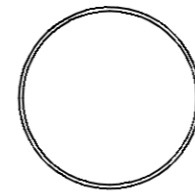


Plan tank 3



Elevation tank 3


Tank 3.45m diameter
x 2.75m high

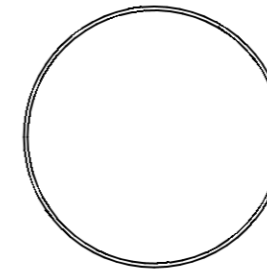

Plan tank 4



Elevation tank 4

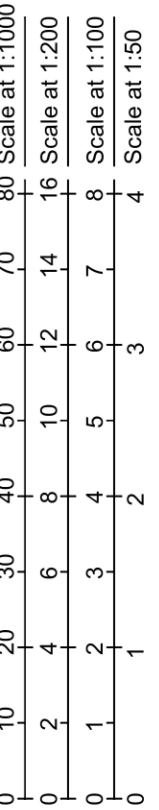

Title: Water storage tanks
at
Chapelhayes Farm
Upottery
Devon

Title: Water storage tanks

Drawing No: 3507/06

Revision:

Date: June 2021

Scale: 1:100

