


Crown Copyright Land Registry Ordinance Survey Licence Number 100054135

Site Location Plan

1:1250

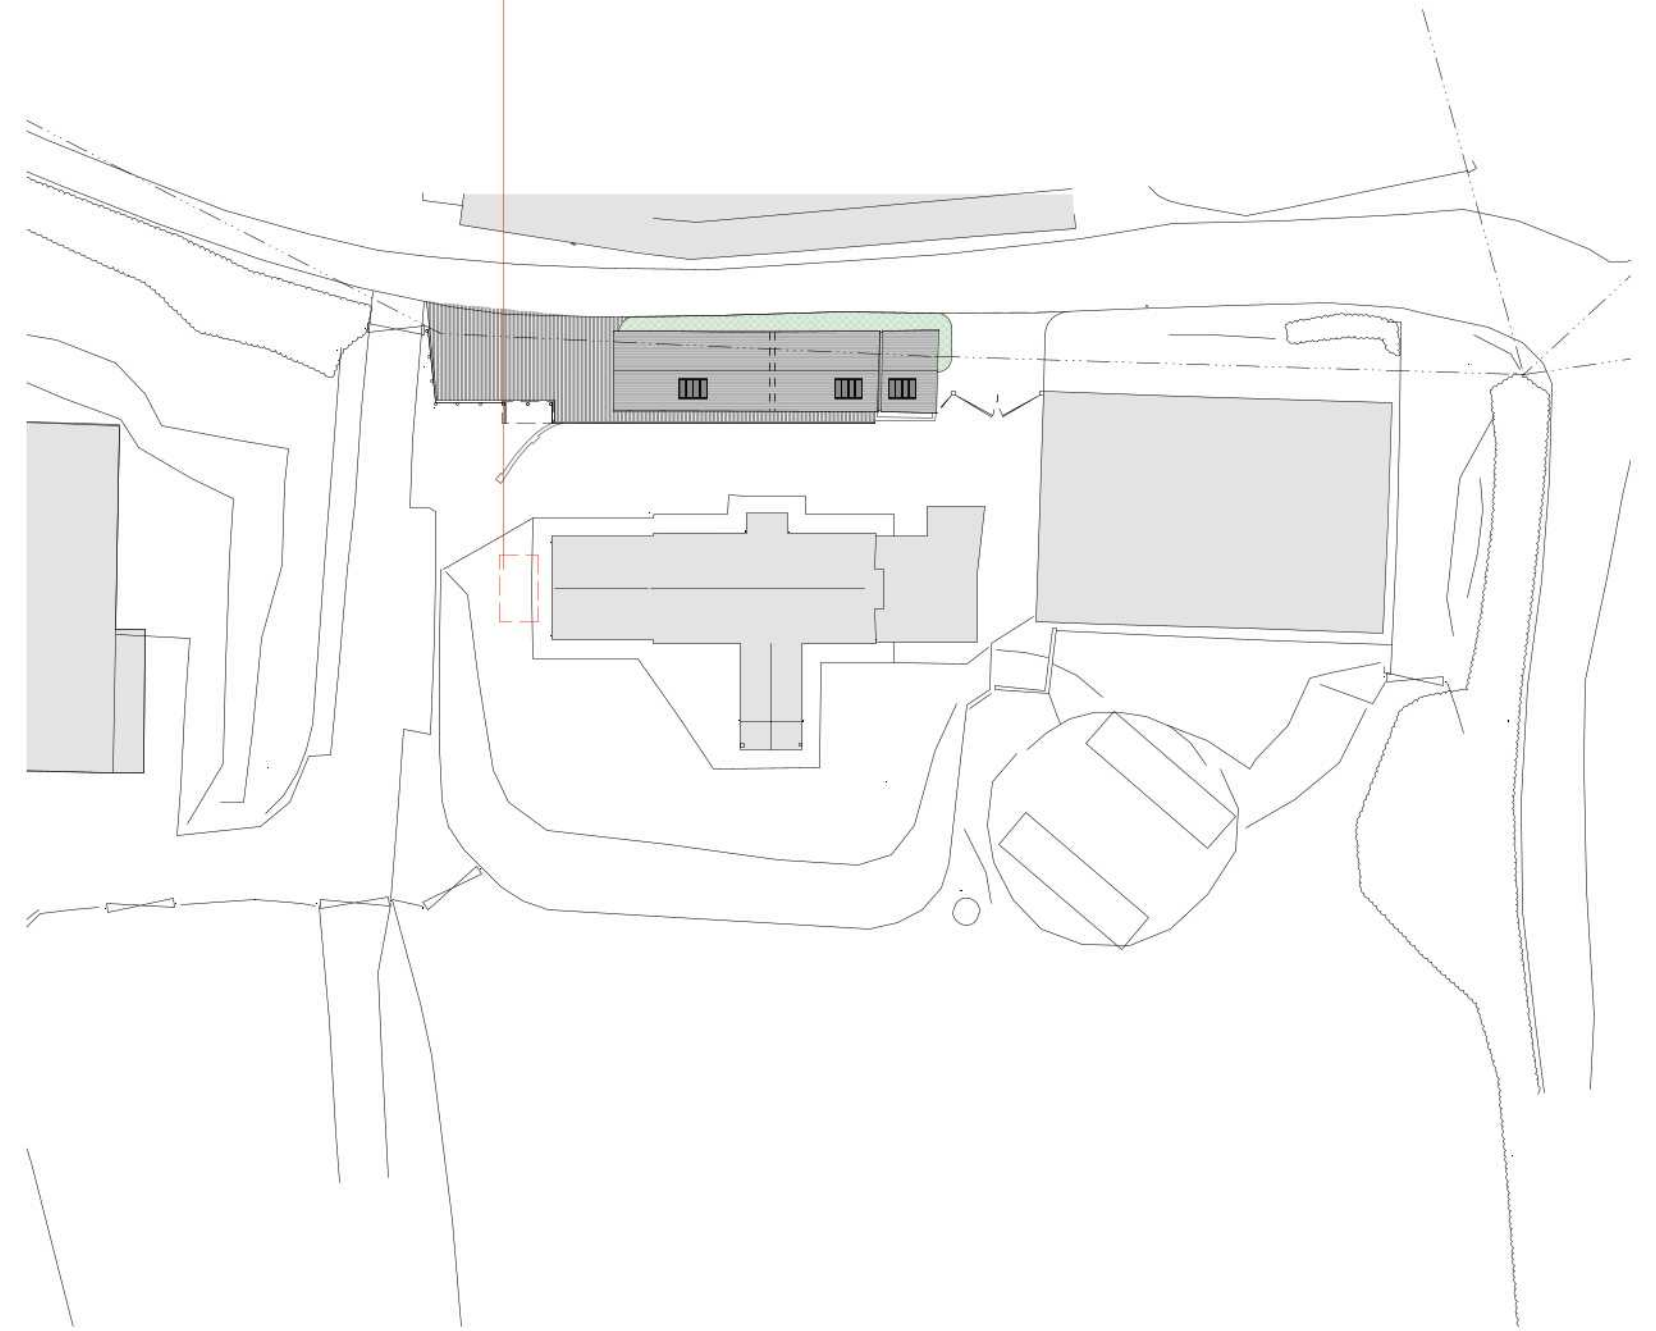

Site Plan (as existing)

1:500

| Revision | by | date | suffix |
|---|---------------------|------|--|
| Alterations to St Isidore Farm | | | |
| St Isidore Agriculture Ltd | | | |
| Site Location Plans | | | |
| Scale: | 1:1250 & 1:500 @ A3 | | Drawing: |
| Date: | July 2021 | | 2021_01 |
| GROUP EMMETT DESIGN ARCHITECTS | | | |
| RIBA  Chartered Practice | | | |
| higher slade farm sheldon near honiton devon ex144qs | | | 01404841254 07896017642 info@groupemmettdesign.co.uk |