




North West Elevation (as proposed)
 1:100



South West Elevation (as proposed)
 1:100

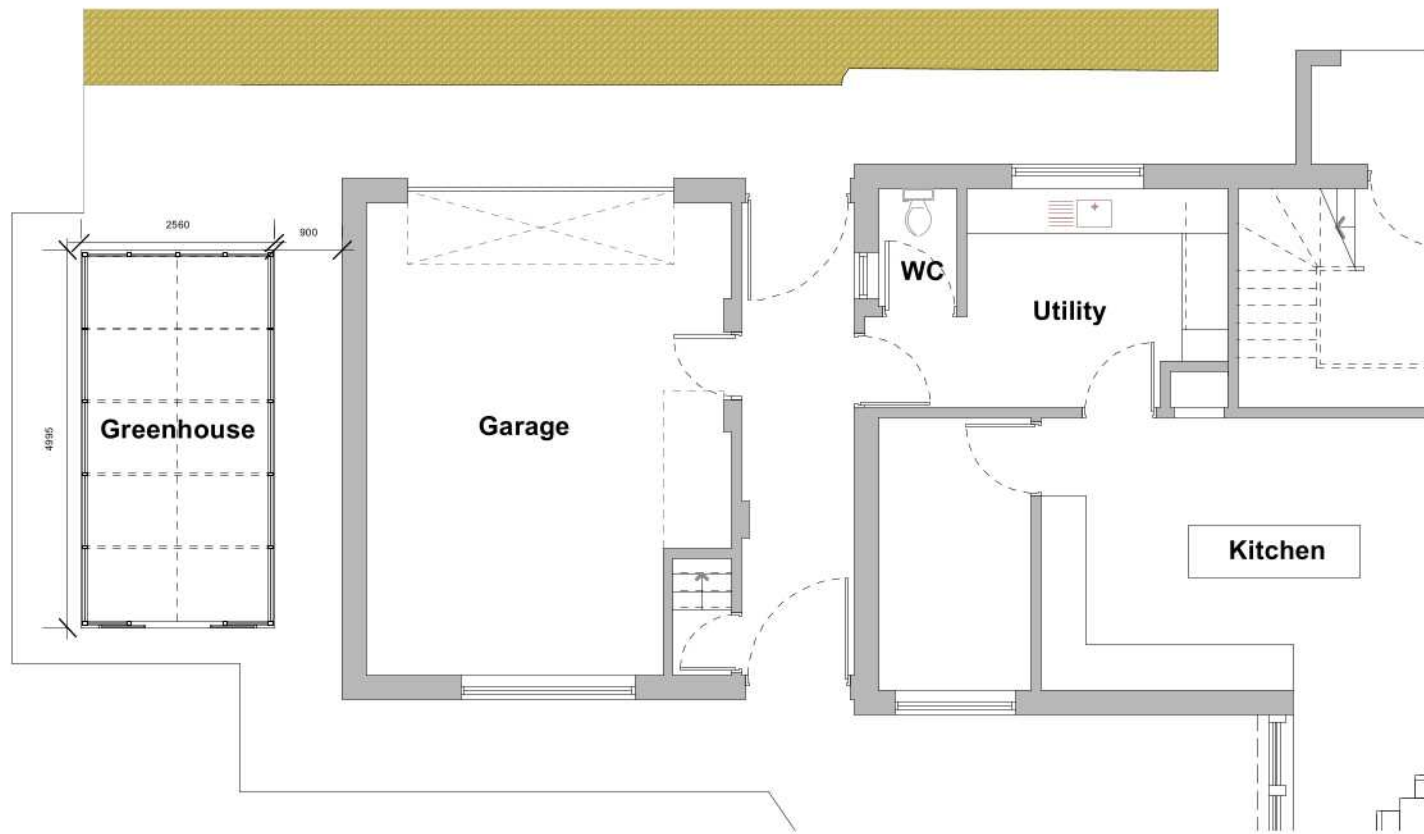

Ground Floor Plan (as proposed)
 1:100



South East Elevation (as proposed)
 1:100



Revision	by	date	suffix
Alterations to St Isidore Farm			
St Isidore Agriculture Ltd			
Floor Plan & Elevations as proposed			
Scale:	1:100 @ A3	Drawing:	2021_03
Date:	January 2021		
GROUP EMMETT DESIGN ARCHITECTS			
RIBA 			
Chartered			
higher slade farm sheldon near horilton devon ex144qs			
			01404841254 07896017642
			info@groupemmettdesign.co.uk