

Site Boundary

Land Owned By Applicant




PLANNING	29.05.20	DP	B
SCALE REVISED	24.04.19	TB	A
	Date	By	Revision

**project orange**  
 1st Floor, Cosmopolitan House  
 10A Christmas Street, London, EC2A 4PA  
 T: +44 (0)20 7729 2295 F: +44 (0)20 7729 0109  
 www.projectorange.com

Dwg No. **P001** Rev. **B**

Project  
**THE MOORINGS SOCIAL CLUB**  
 THAMESMEAD, LONDON


Drawn  
**LOCATION PLAN**

Job No.	Drawn	Date	Scale
1710A	TB	18.04.19	1:1250 @ A3


THE COPYRIGHT DESIGN AND PATENTS ACT 1988 THIS DRAWING IS THE COPYRIGHT OF PROJECT ORANGE Ltd AND MUST NOT BE COPIED OR REPRODUCED, IN WHOLE OR PART, BY ANY METHOD WHATSOEVER, WITHOUT THE PRIOR WRITTEN APPROVAL OF PROJECT ORANGE Ltd

NOTES  
 ALL SETTING OUT MUST BE CHECKED ON SITE  
 ALL LEVELS MUST BE CHECKED ON SITE  
 ALL DIMENSIONS MUST BE CHECKED ON SITE  
 DO NOT SCALE FROM THIS DRAWING  
 THIS DRAWING MUST NOT BE USED ON SITE UNLESS ISSUED FOR CONSTRUCTION




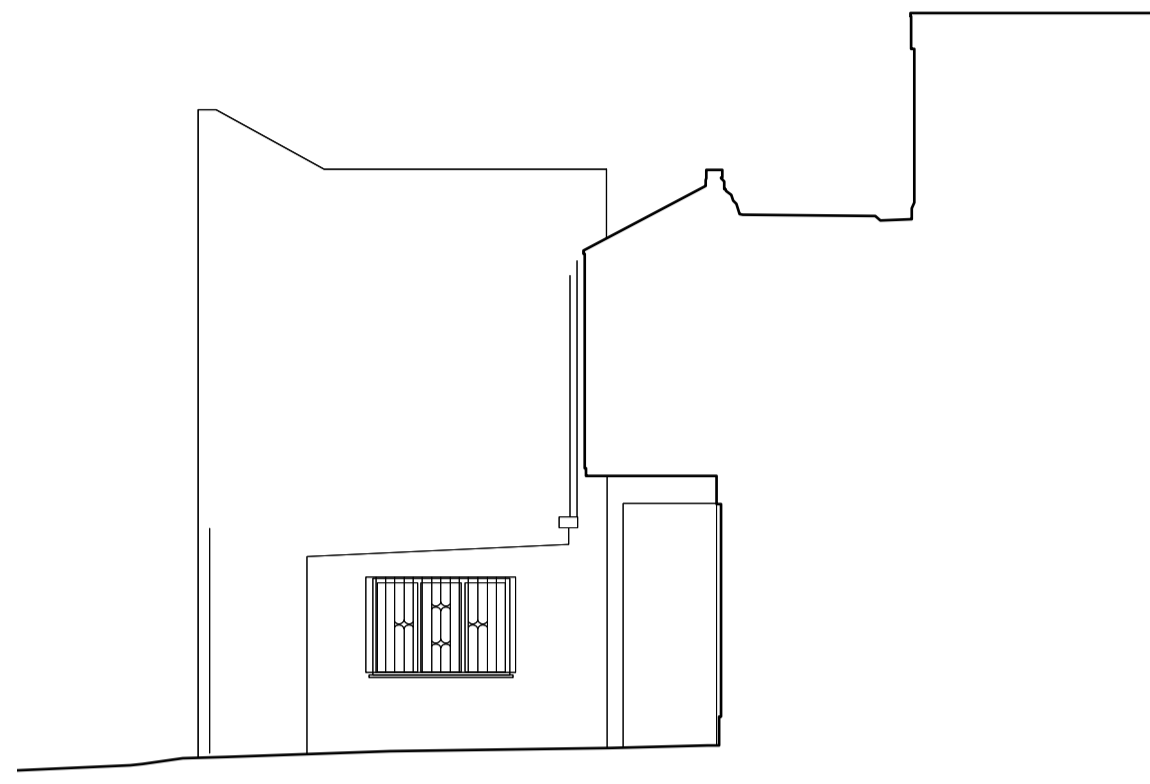


1 ELEVATION C

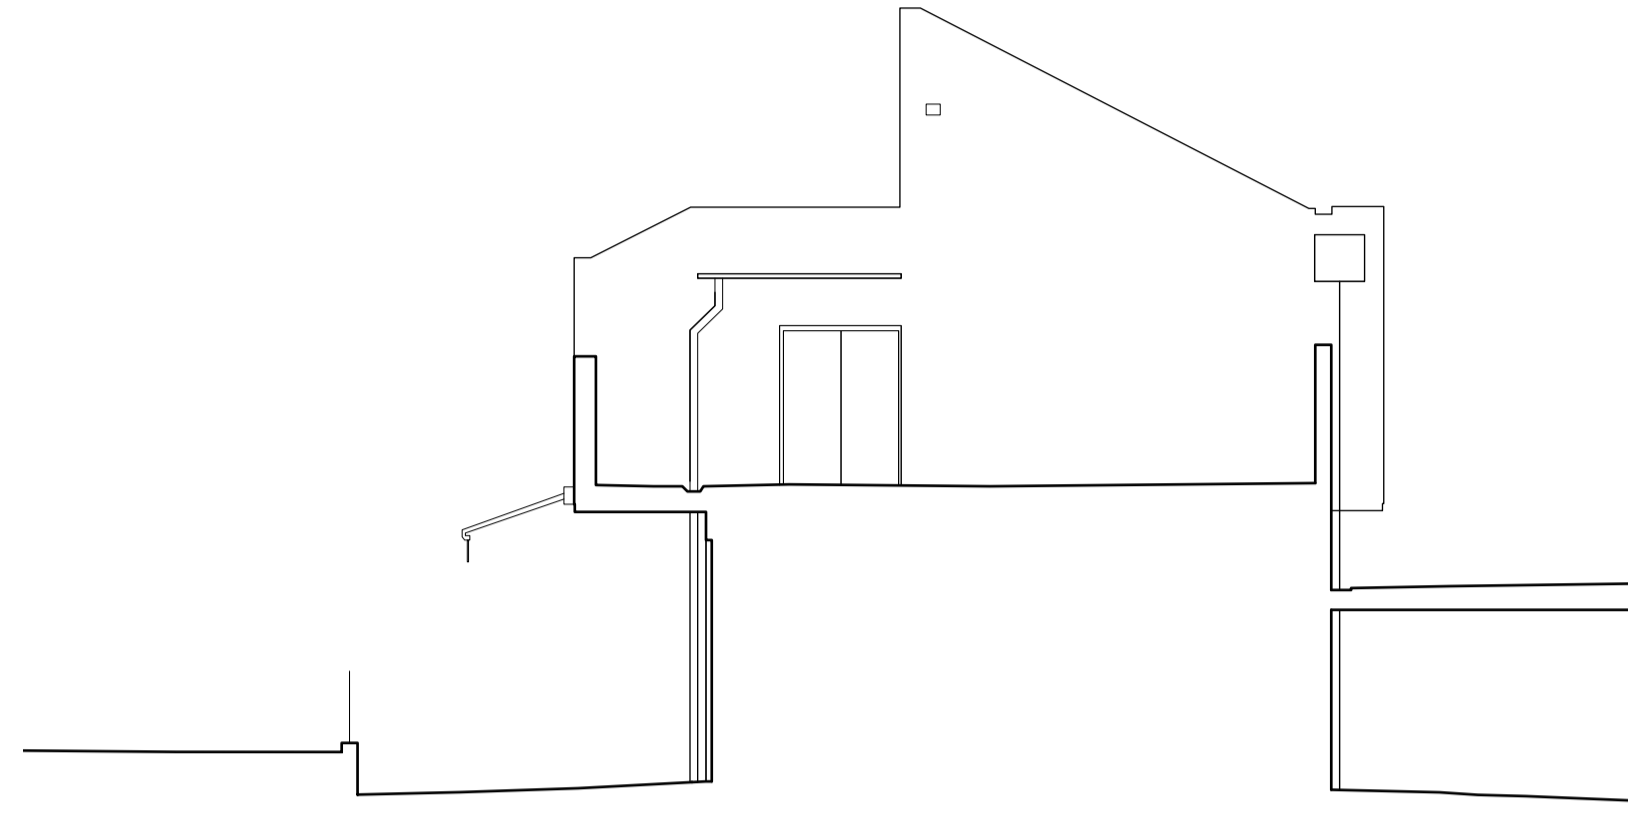


2 ELEVATION D

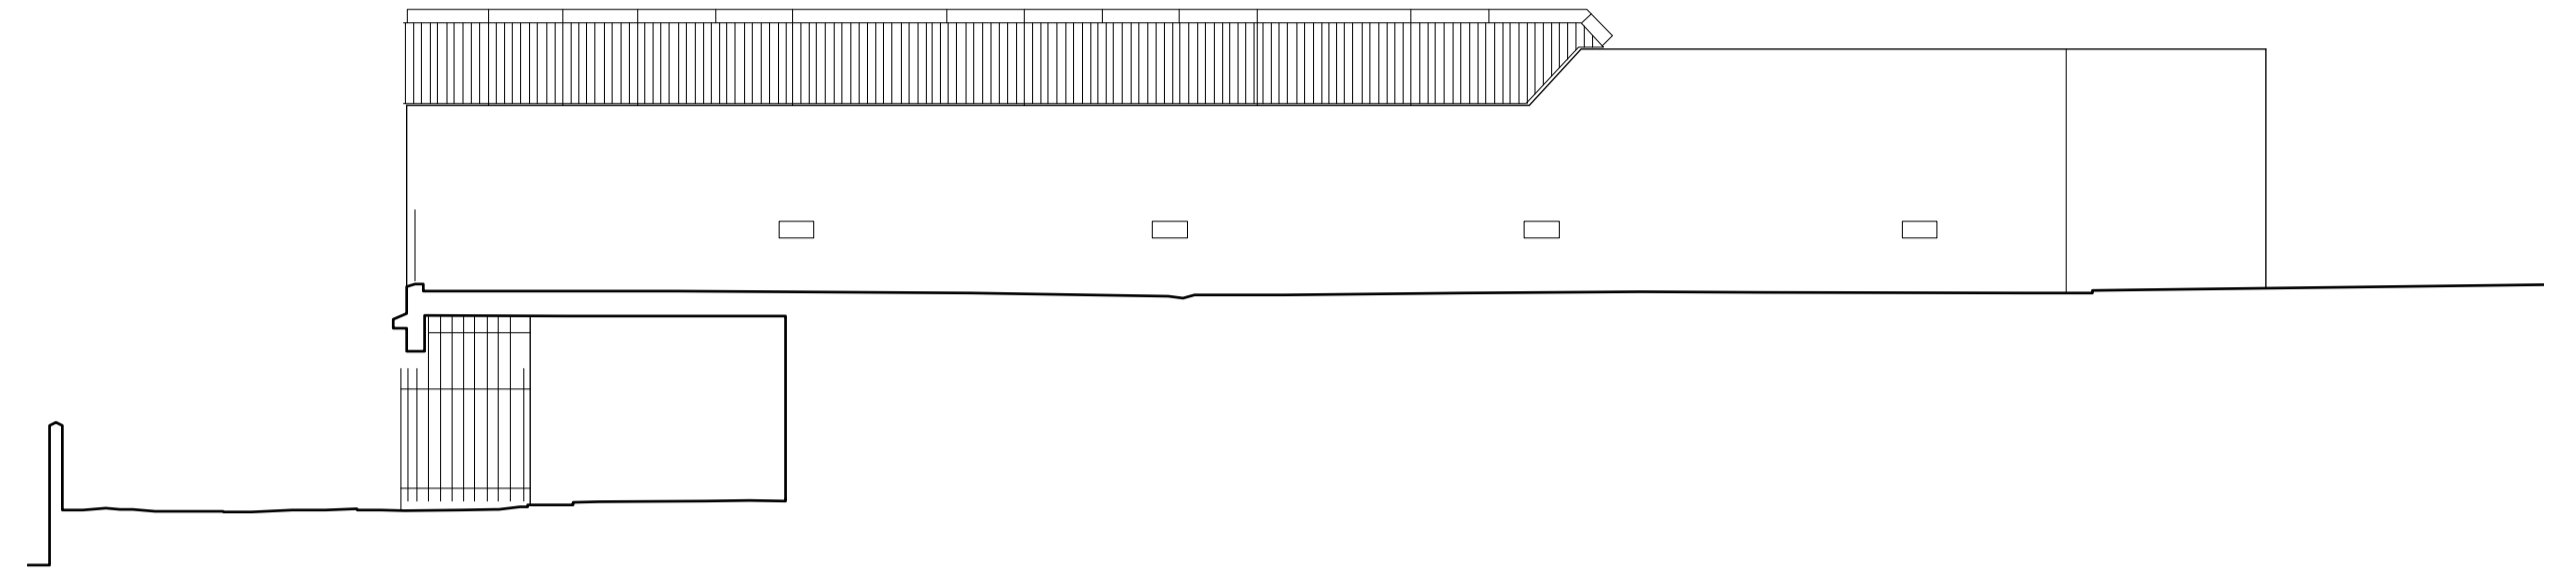

3 ELEVATION E

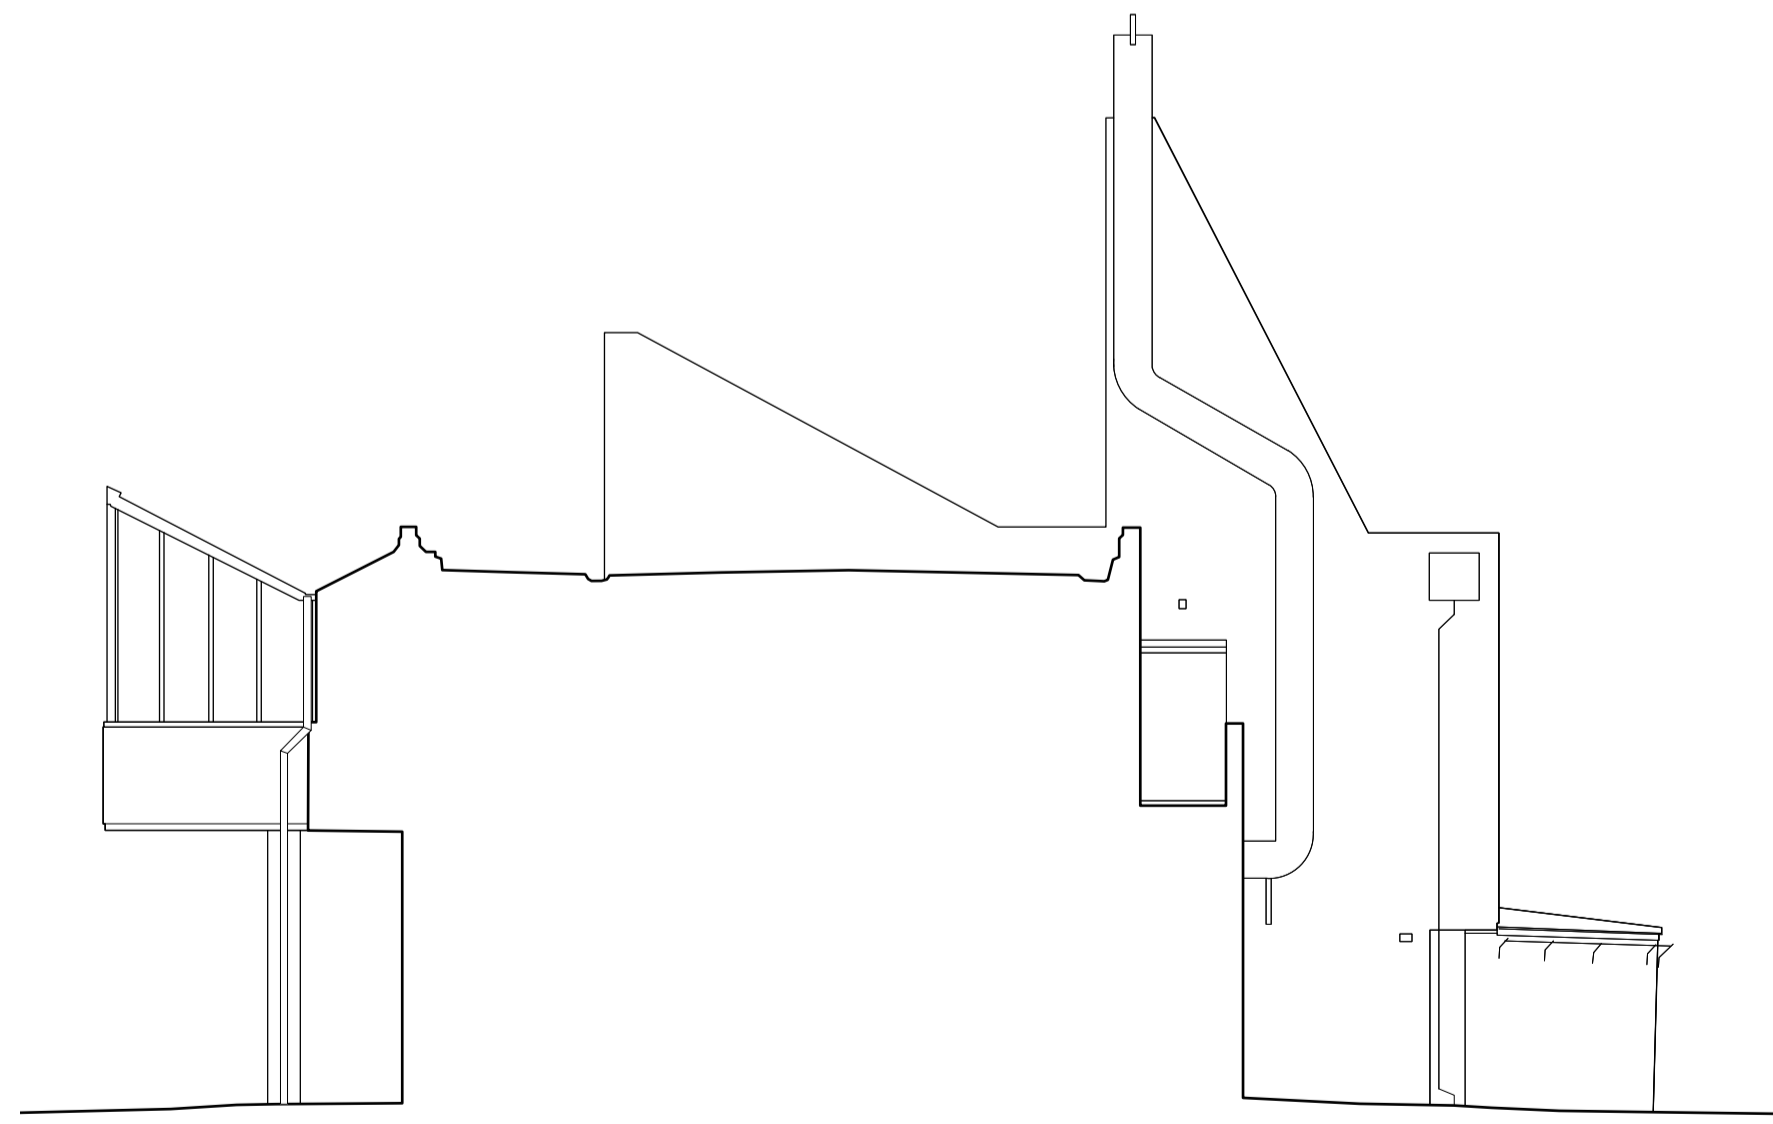

4 ELEVATION F

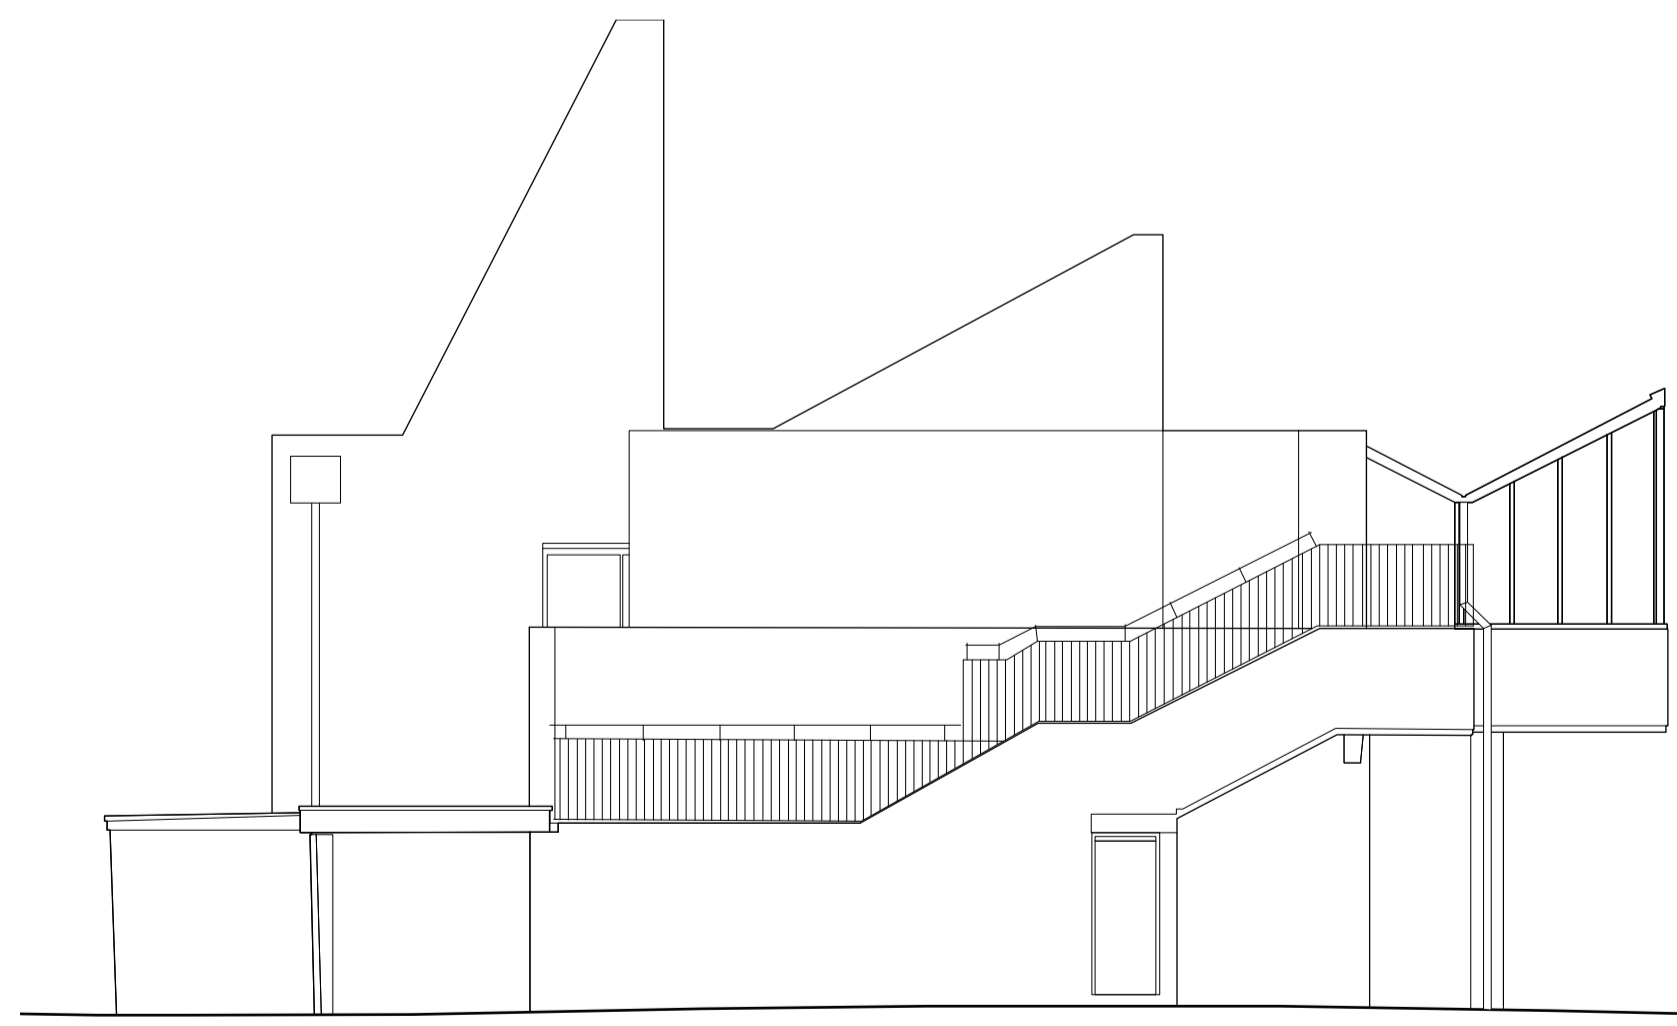

5 ELEVATION G

0 2 4 6 8


PLANNING	Date	Rev.	Revision
	29.05.20	DP	A

**project orange**  
 1st Floor, Cosmopolitan House  
 10A Christina Street, London, EC2A 4PA  
 T: +44 (0)20 7739 2295 F: +44 (0)20 7739 0103  
[www.projectorange.com](http://www.projectorange.com)

Obj No. P121 Rev. A


Project THE MOORINGS SOCIAL CLUB THAMESMEAD, LONDON

Drawings ELEVATIONS EXISTING


Job No.	Drawn	Date	Scale
1710A	TB	20.06.19	1:200 @ A3 1:100 @ A1

THE COPYRIGHT DESIGN AND PATENTS ACT 1988 THIS DRAWING IS THE COPYRIGHT OF PROJECT ORANGE Ltd AND MUST NOT BE COPIED OR REPRODUCED, IN WHOLE OR PART, BY ANY METHOD WHATSOEVER, WITHOUT THE PRIOR WRITTEN APPROVAL OF PROJECT ORANGE Ltd


NOTES  
 ALL SETTING OUT MUST BE CHECKED ON SITE  
 ALL LEVELS MUST BE CHECKED ON SITE  
 ALL DIMENSIONS MUST BE CHECKED ON SITE  
 DO NOT SCALE FROM THIS DRAWING  
 THIS DRAWING MUST NOT BE USED ON SITE UNLESS ISSUED FOR CONSTRUCTION

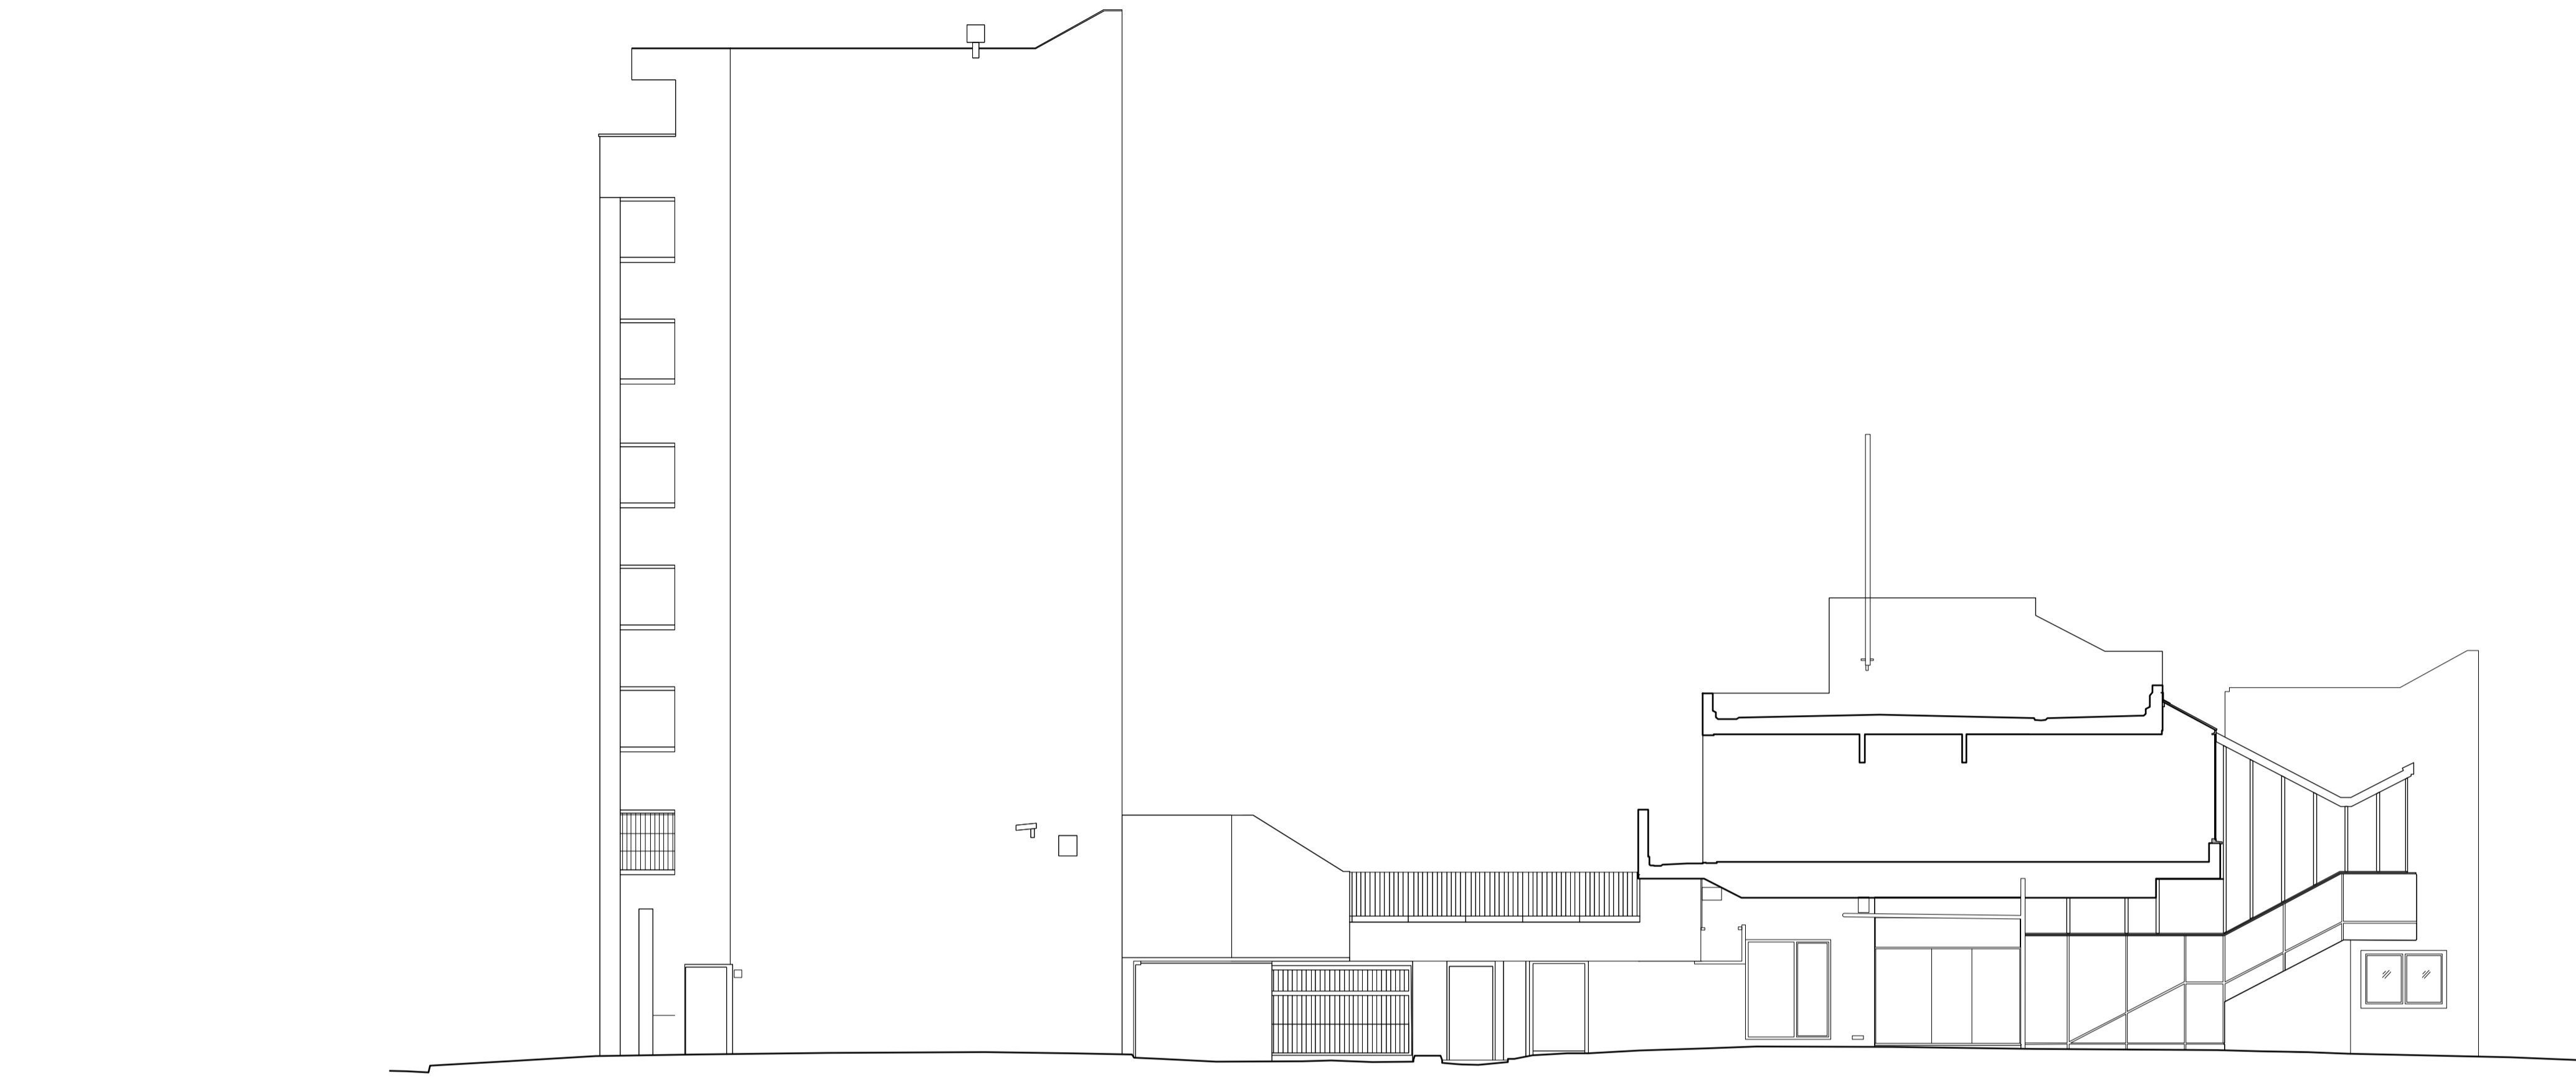

1 ELEVATION H

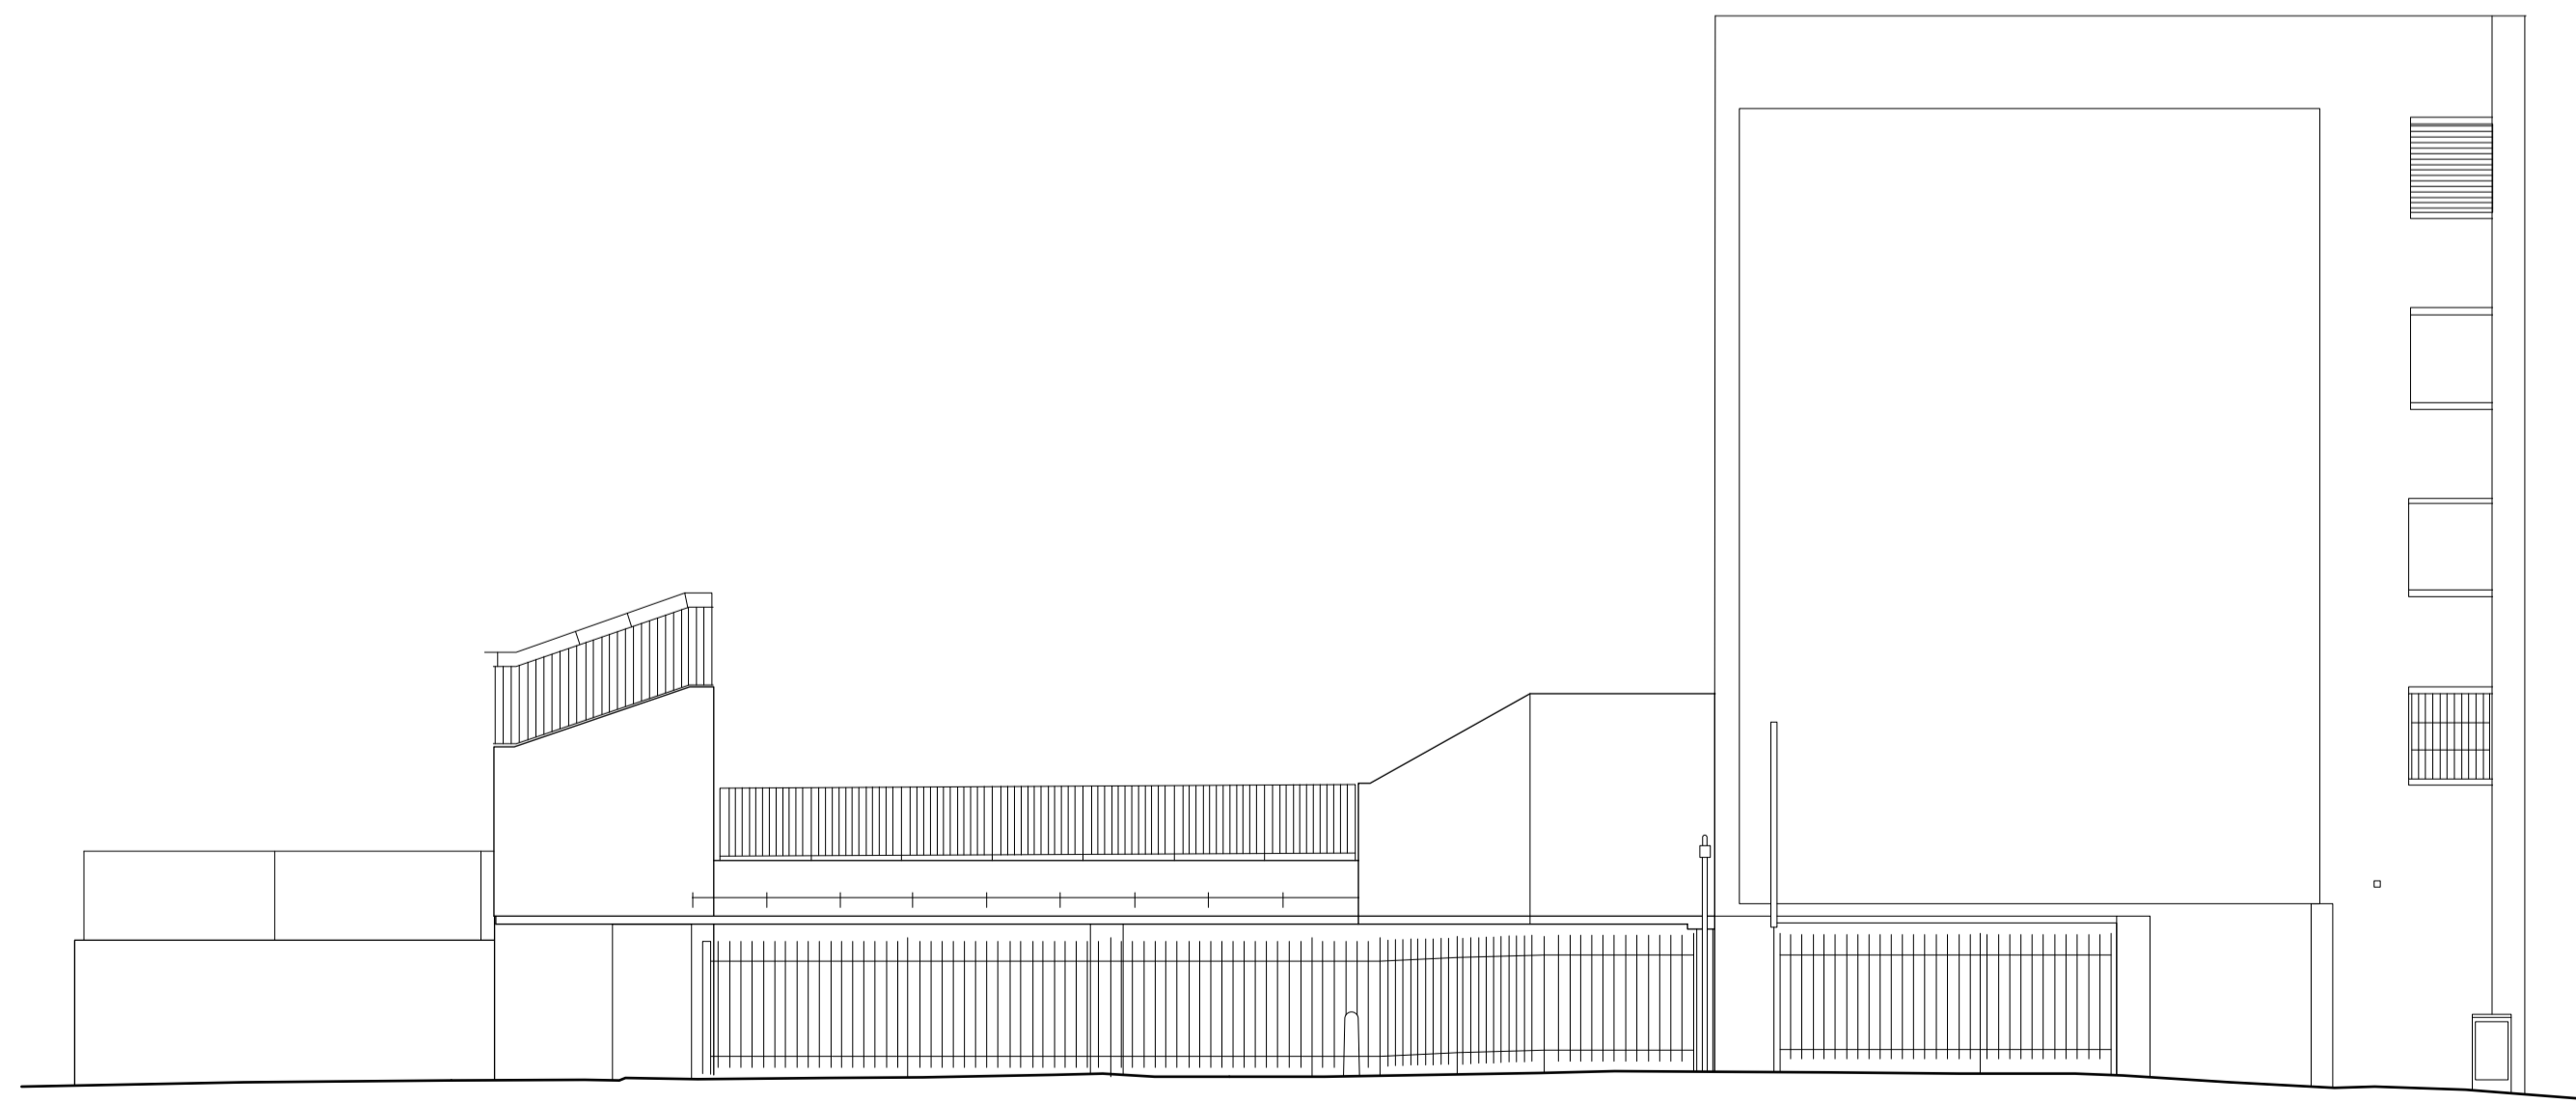

2 ELEVATION I

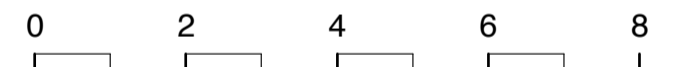


PLANNING	29.05.20	DP	A
	Date	Rev.	Revision

**project orange**  
 1st Floor, Cosmopolitan House  
 10A, Christiana Street, London, E20J 4PA  
 T: +44 (0)20 7729 2295 F: +44 (0)20 7729 0109  
 www.projectorange.com

Dwg No. **P122** Rev. **A**


Project **THE MOORINGS SOCIAL CLUB  
 THAMESMEAD, LONDON**

Disc No. **ELEVATIONS  
 EXISTING**


Job No.	Drawn	Date	Scale
1710A	TB	20.06.19	1:200 @ A3 1:100 @ A1

THE COPYRIGHT DESIGN AND PATENTS ACT 1988 THIS DRAWING IS THE COPYRIGHT OF PROJECT ORANGE Ltd AND MUST NOT BE COPIED OR REPRODUCED IN WHOLE OR PART, BY ANY METHOD WHATSOEVER, WITHOUT THE PRIOR WRITTEN APPROVAL OF PROJECT ORANGE Ltd


NOTES  
 ALL SETTING OUT MUST BE CHECKED ON SITE  
 ALL LEVELS MUST BE CHECKED ON SITE  
 ALL DIMENSIONS MUST BE CHECKED ON SITE  
 DO NOT SCALE FROM THIS DRAWING  
 THIS DRAWING MUST NOT BE USED ON SITE UNLESS ISSUED FOR CONSTRUCTION

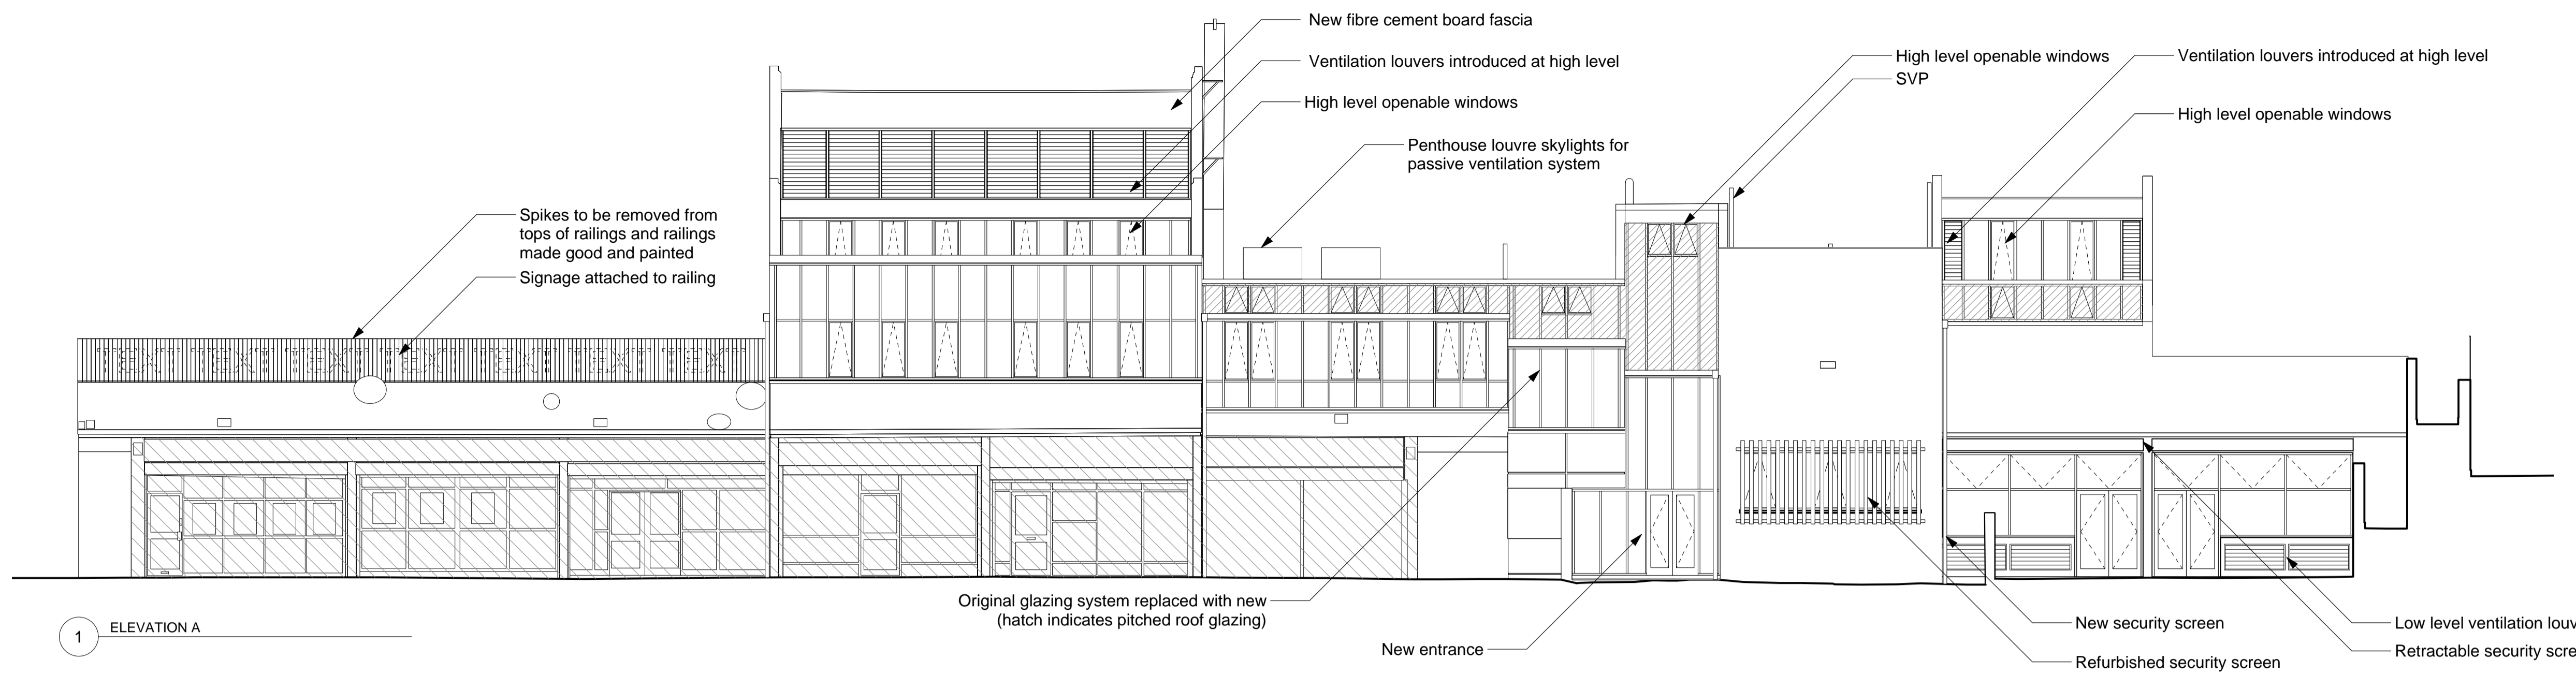

1 ELEVATION A

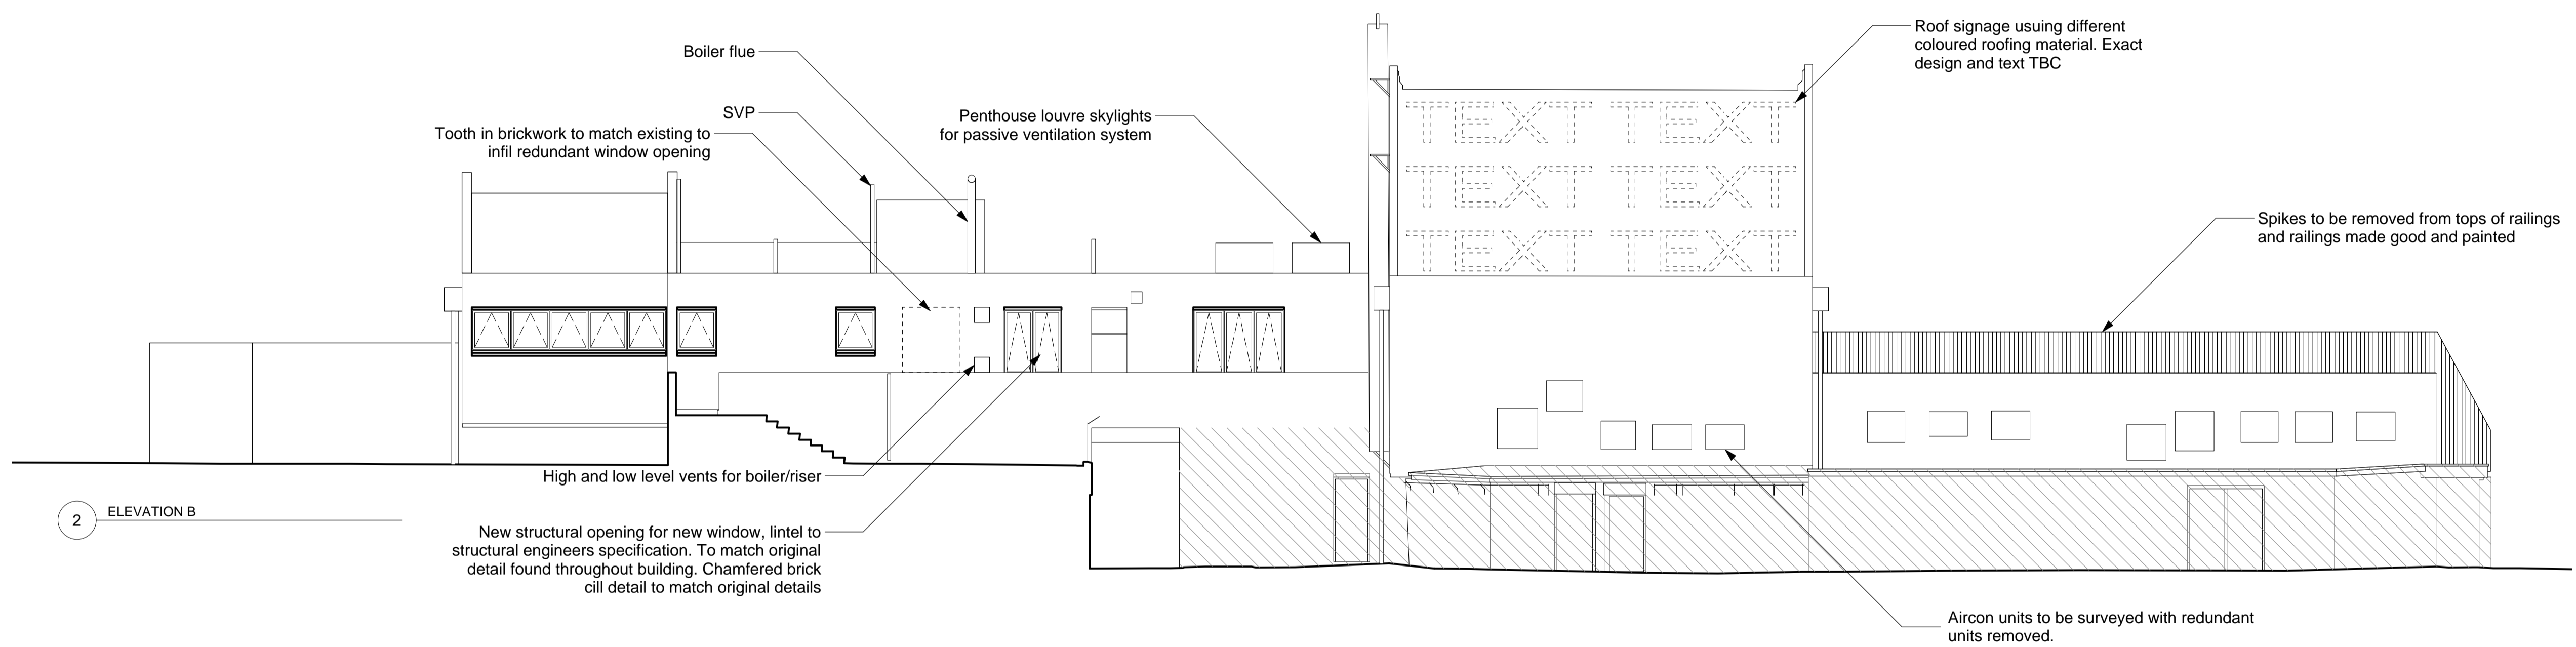

2 ELEVATION B

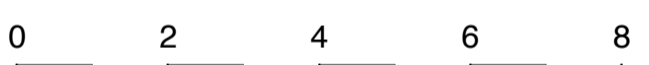


PLANNING	29.05.20	DP	B
DRAWING UPDATED	24.04.19	TB	A
	Date	By	Revision

**project orange**  
 1st Floor, Cosmopolitan House  
 10A Christies Street, London, EC2A 4PA  
 T: +44 (0)20 7729 2095 F: +44 (0)20 7729 0109  
 www.projectorange.com







Project  
**P220**      B

**THE MOORINGS SOCIAL CLUB**  
 THAMESMEAD, LONDON

**ELEVATIONS PROPOSED**

Job No.	Drawn	Date	Scale
1710A	TB	18.04.19	1:200 @ A3 1:100 @ A1

THE COPYRIGHT DESIGN AND PATENTS ACT 1988 THIS DRAWING IS THE COPYRIGHT OF PROJECT ORANGE LTD AND MUST NOT BE COPIED OR REPRODUCED, IN WHOLE OR PART, BY ANY METHOD WHATSOEVER, WITHOUT THE PRIOR WRITTEN APPROVAL OF PROJECT ORANGE LTD  
 NOTES  
 ALL SETTING OUT MUST BE CHECKED ON SITE  
 ALL LEVELS MUST BE CHECKED ON SITE  
 ALL DIMENSIONS MUST BE CHECKED ON SITE  
 DO NOT SCALE FROM THIS DRAWING  
 THIS DRAWING MUST NOT BE USED ON SITE UNLESS ISSUED FOR CONSTRUCTION

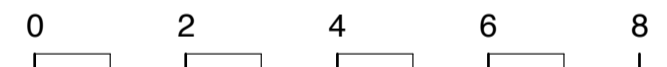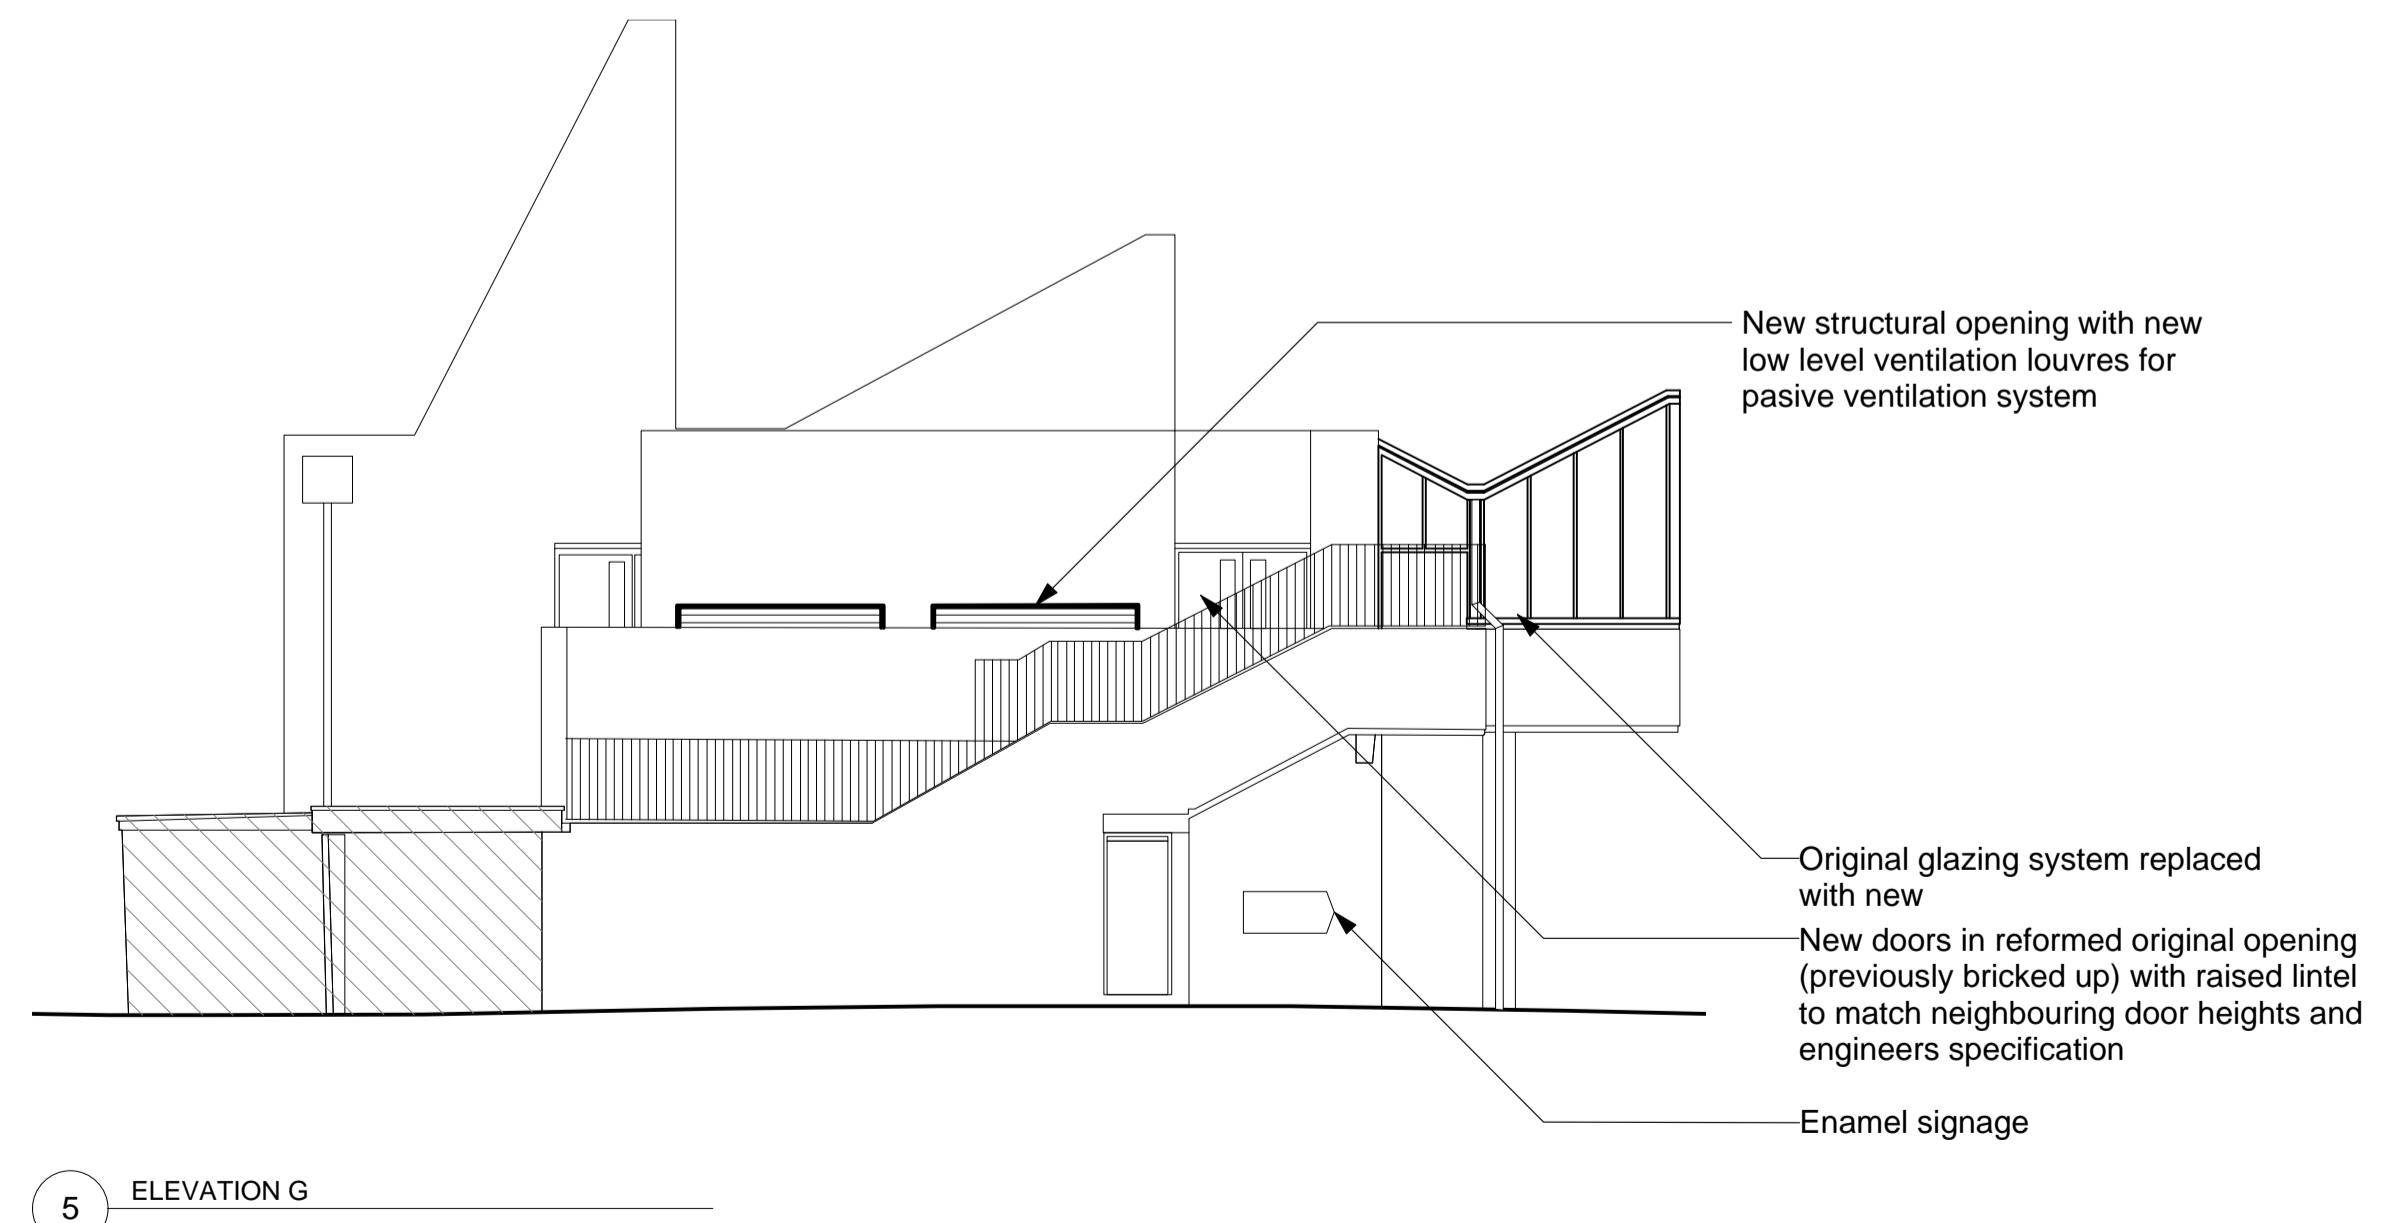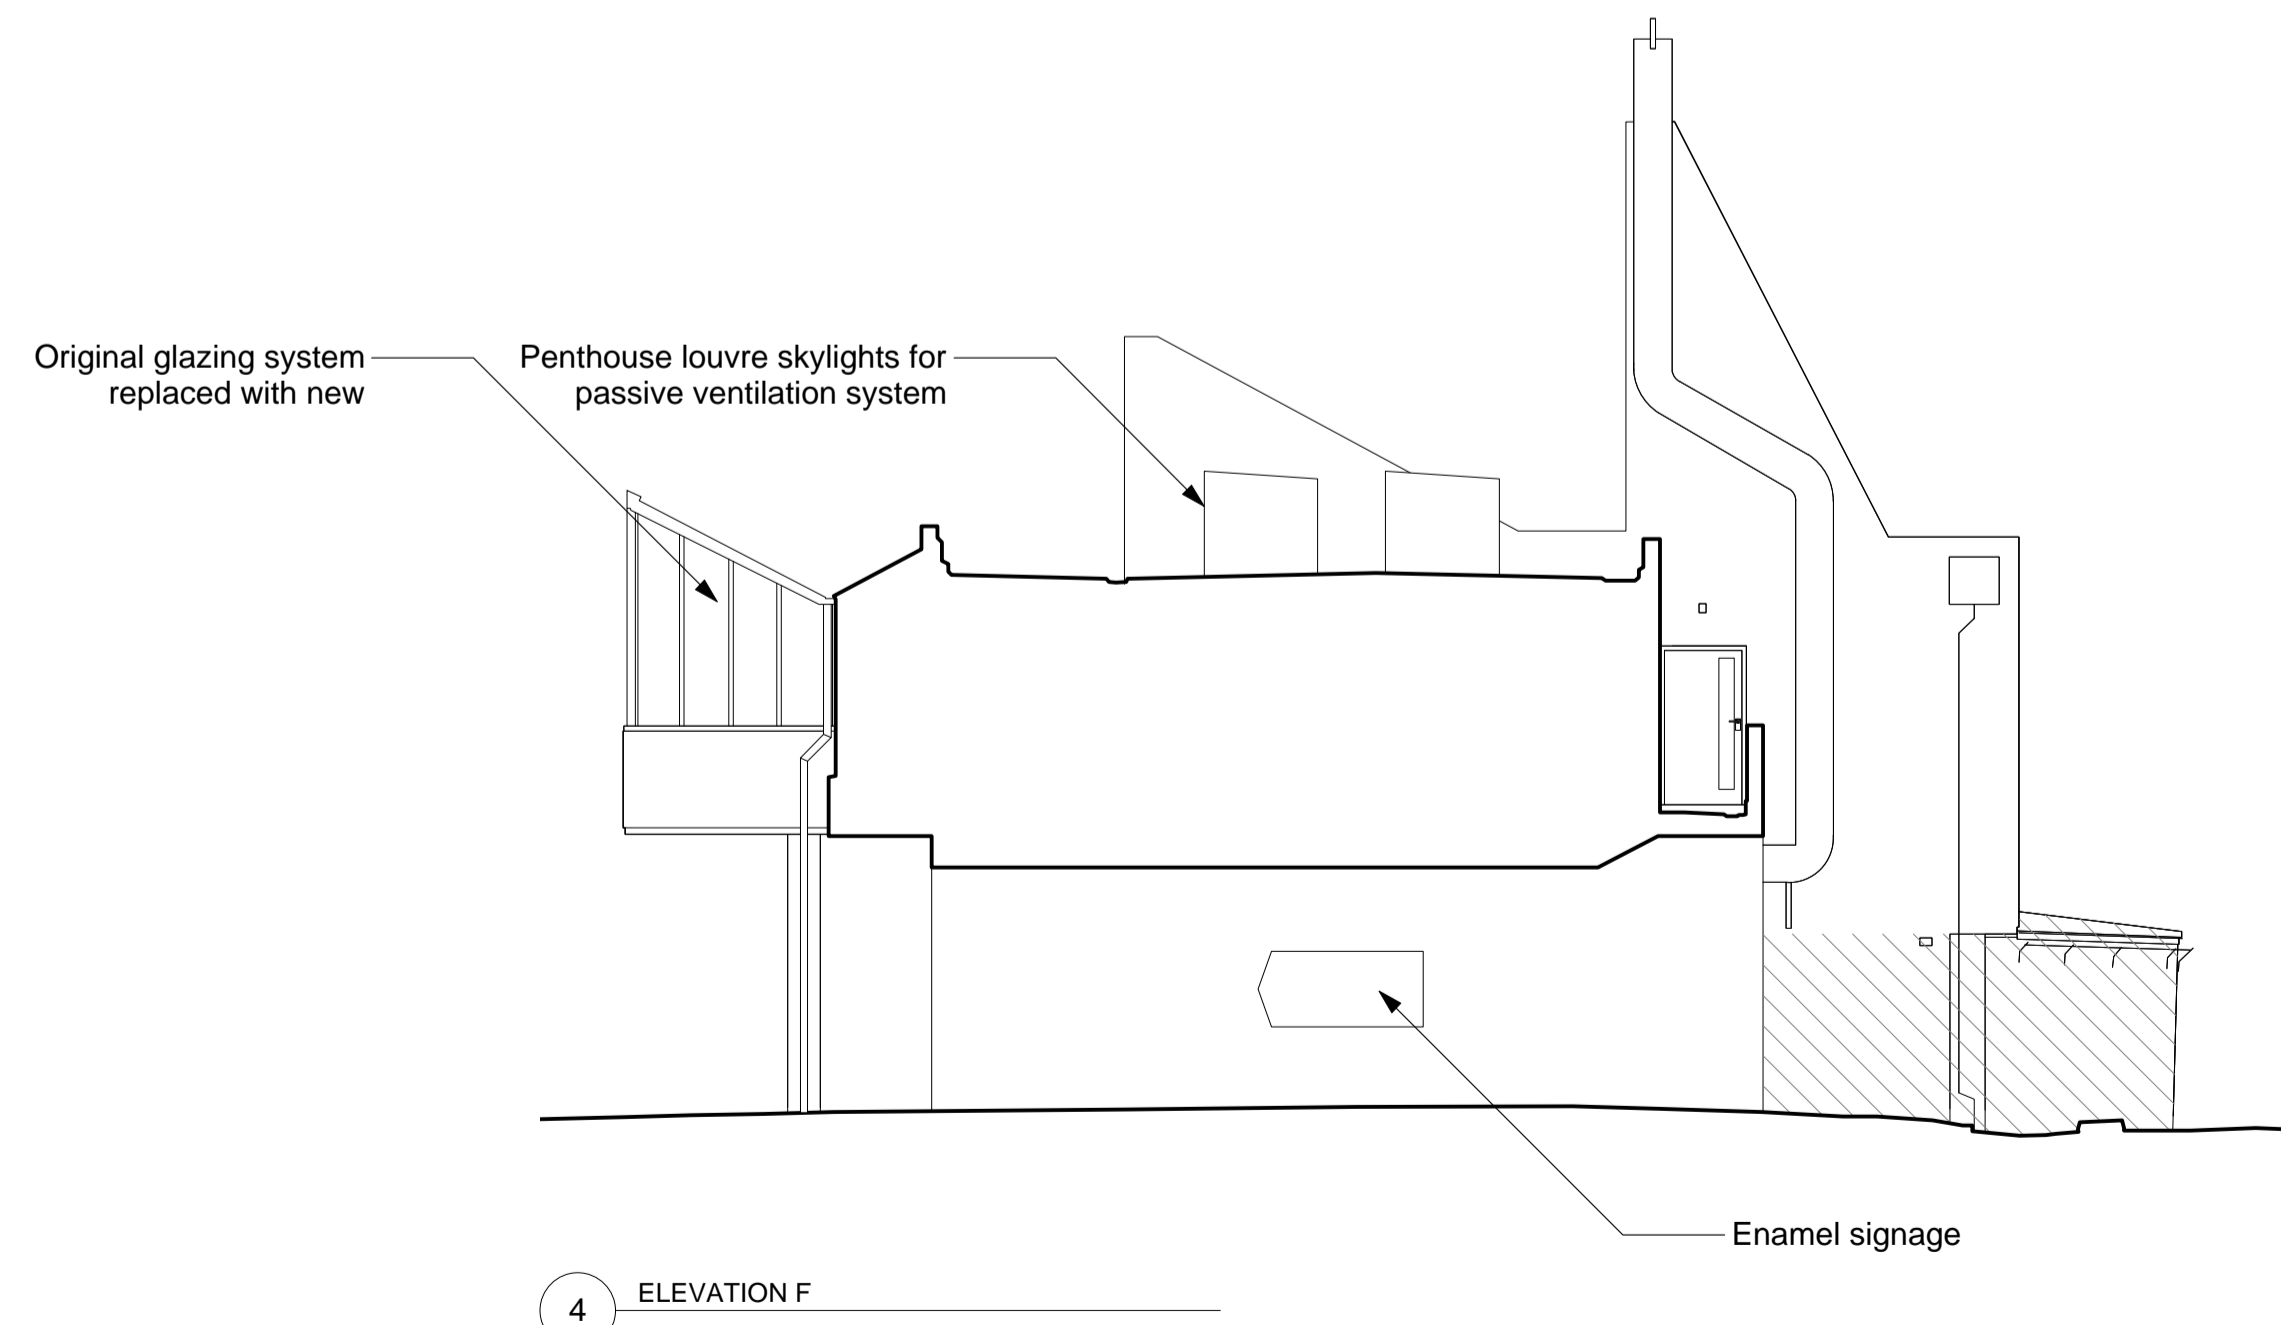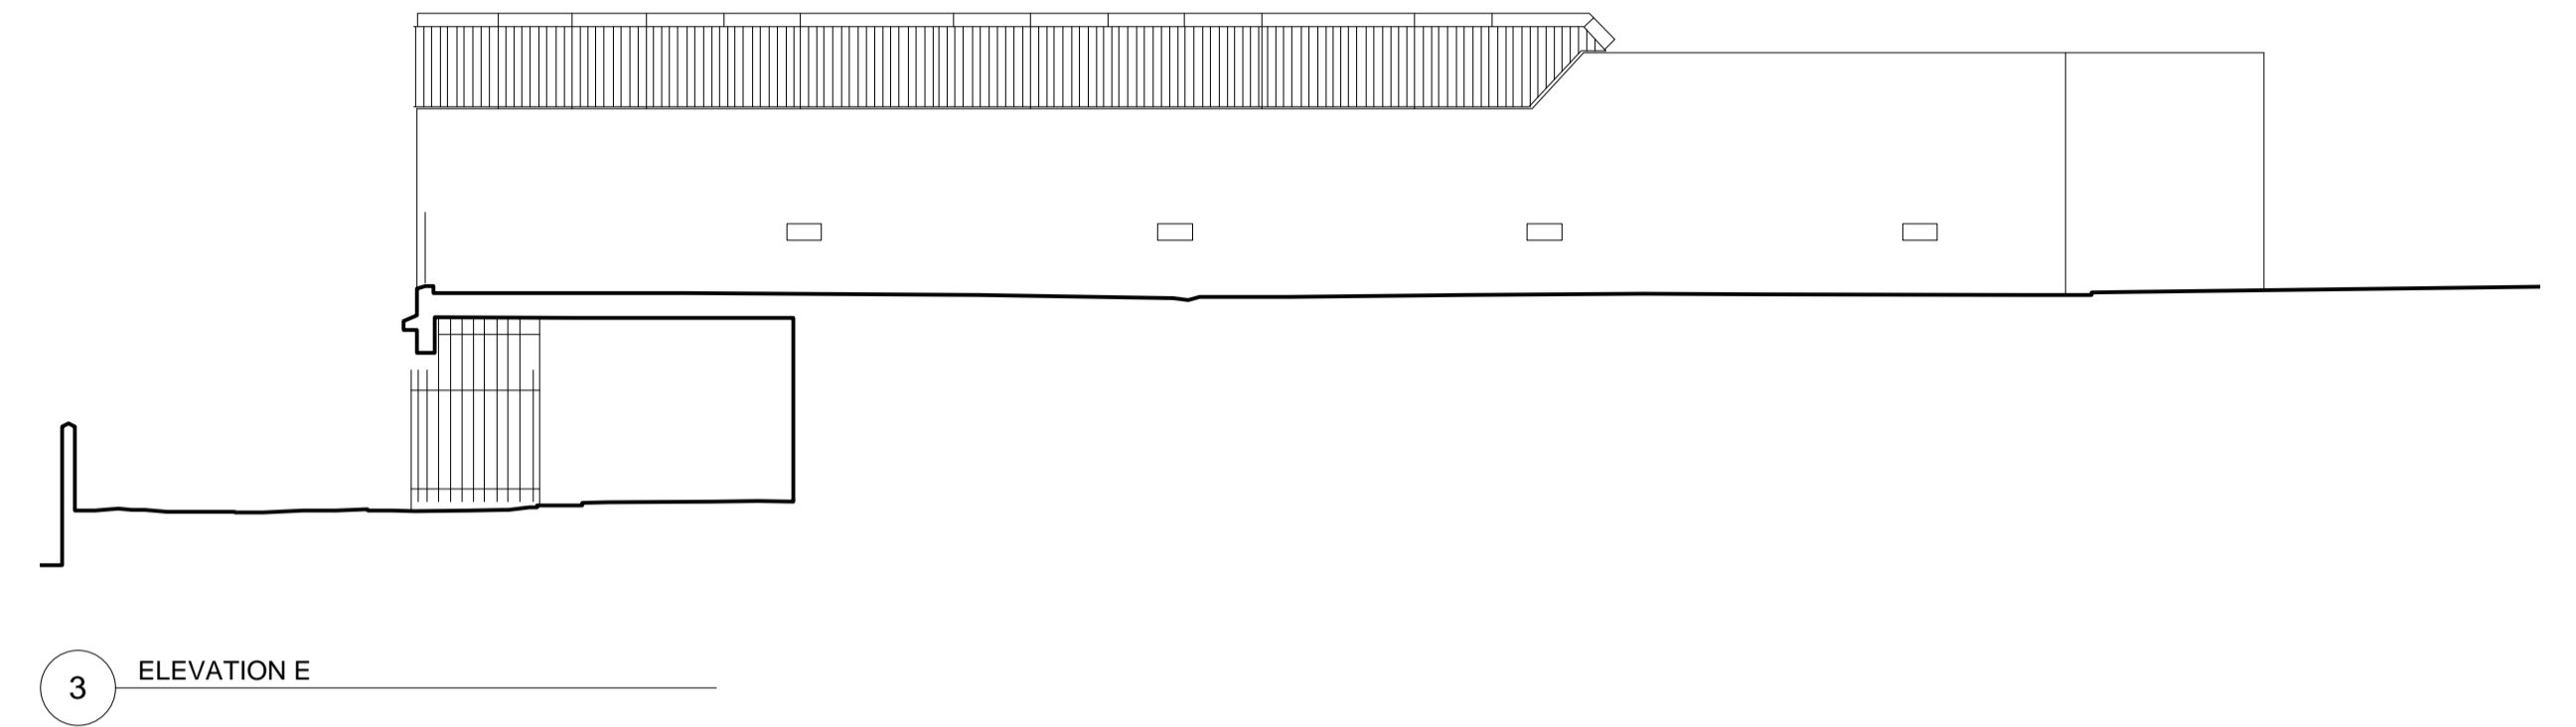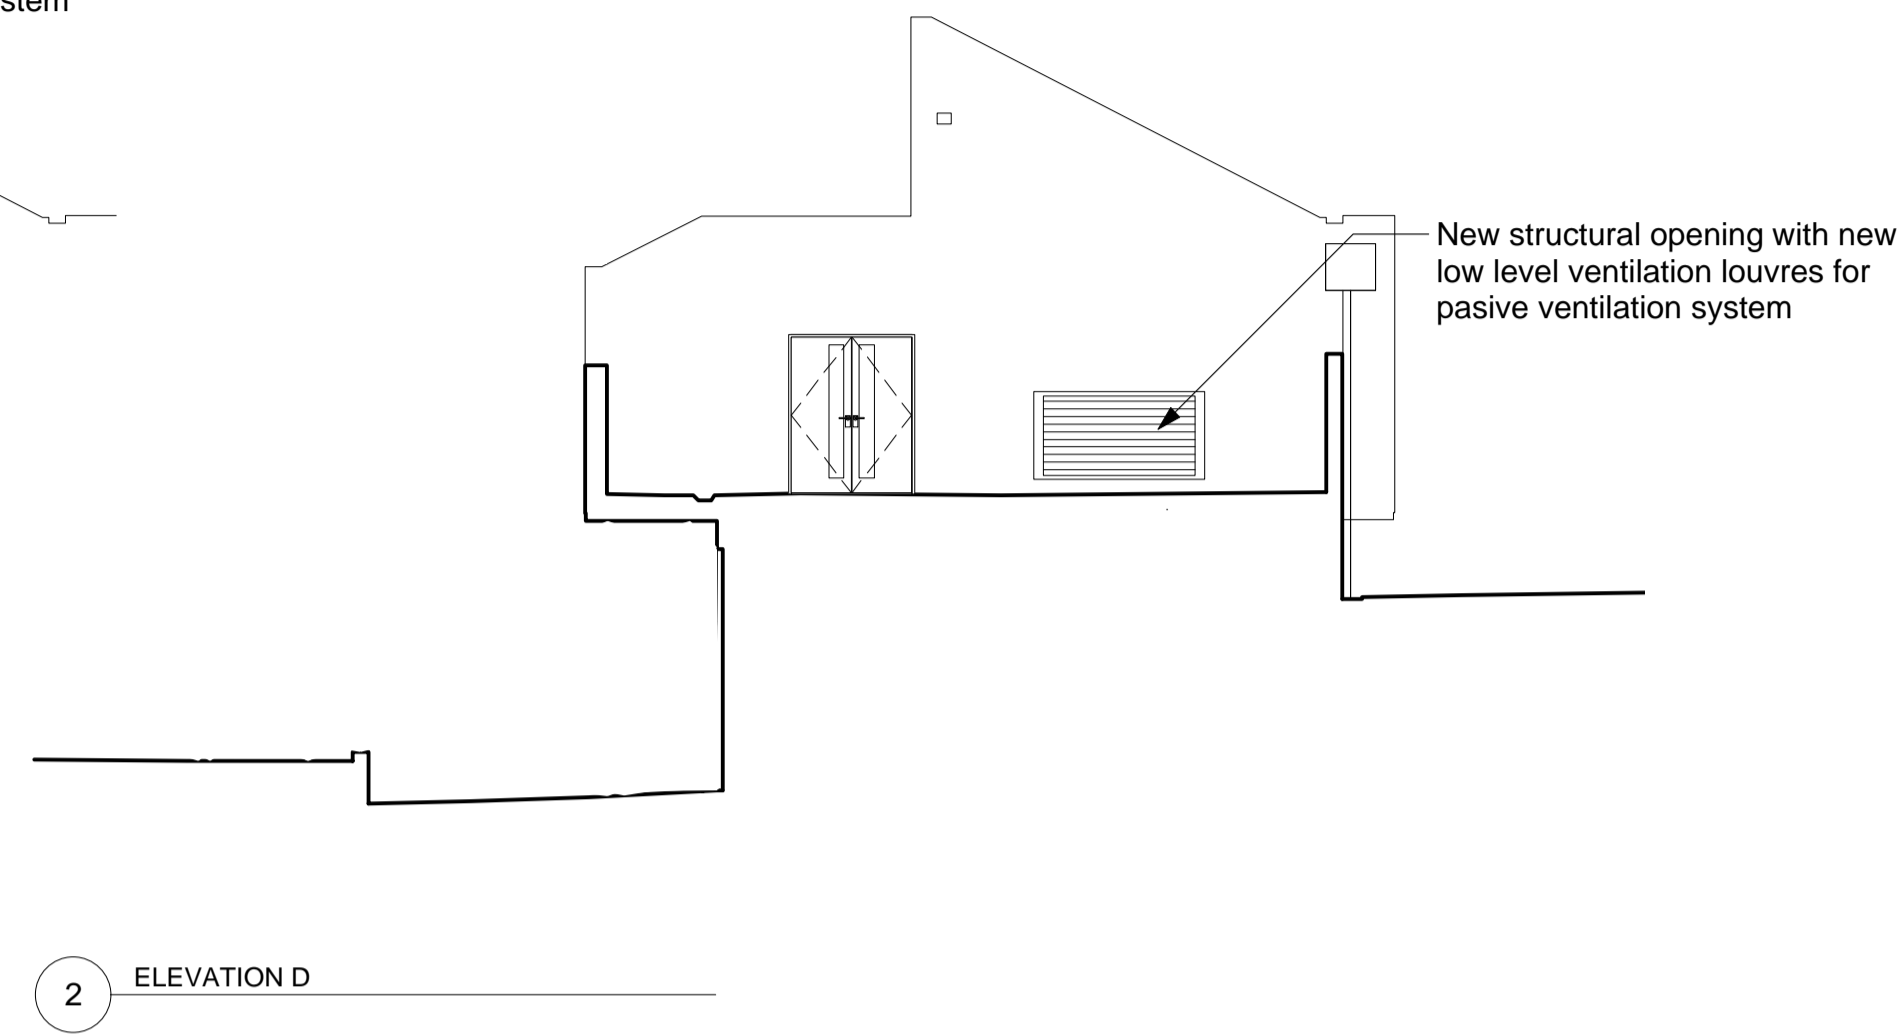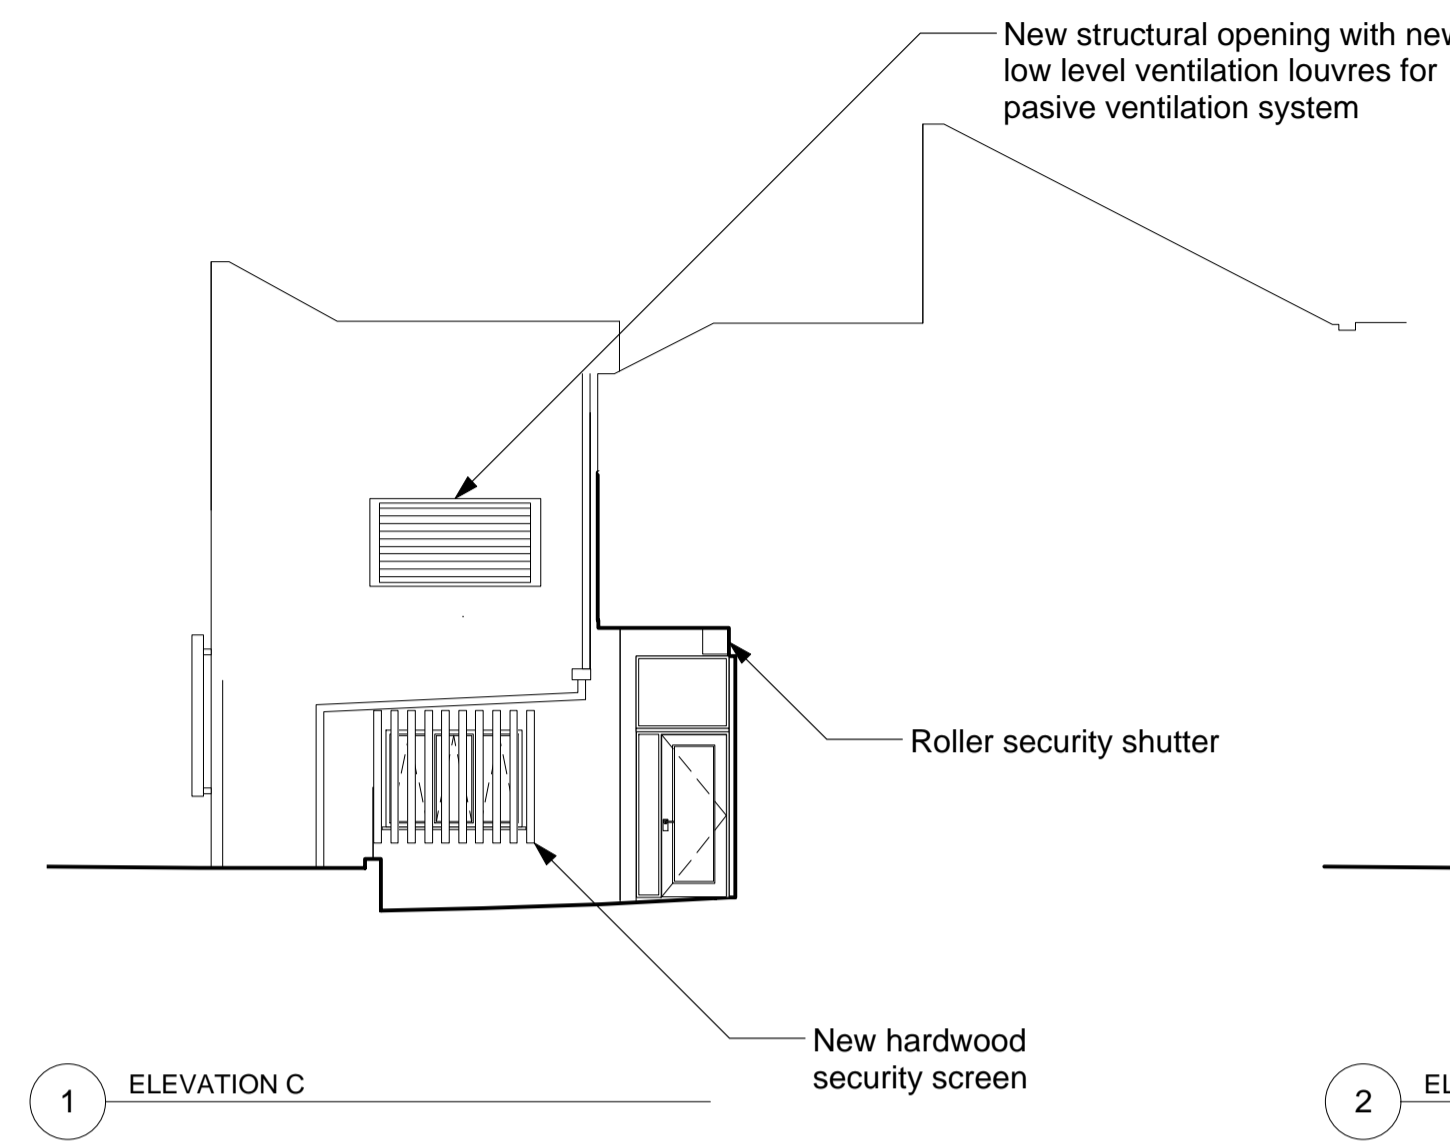

Rev.	Date	By	Check

PLANNING 29.05.20 DP A

**project orange**

1st Floor, Cosmopolitan House  
10A Christies Street, London, EC2A 4PA  
T: +44 (0)20 7729 2295 F: +44 (0)20 7729 0103  
www.projectorange.com

Dwg No. **P221** Rev. **A**


Project **THE MOORINGS SOCIAL CLUB  
THAMESMEAD, LONDON**

Drawings **ELEVATIONS  
PROPOSED**


Job No. 1710A Drawn TB Date 20.06.19 Scale 1:200 @ A3  
1:100 @ A1

THE COPYRIGHT DESIGN AND PATENTS ACT 1988 THIS DRAWING IS THE COPYRIGHT OF PROJECT ORANGE LTD AND MUST NOT BE COPIED OR REPRODUCED, IN WHOLE OR PART, BY ANY METHOD WHATSOEVER, WITHOUT THE PRIOR WRITTEN APPROVAL OF PROJECT ORANGE LTD


NOTES  
ALL SETTING OUT MUST BE CHECKED ON SITE  
ALL LEVELS MUST BE CHECKED ON SITE  
ALL DIMENSIONS MUST BE CHECKED ON SITE  
DO NOT SCALE FROM THIS DRAWING  
THIS DRAWING MUST NOT BE USED ON SITE UNLESS ISSUED FOR CONSTRUCTION

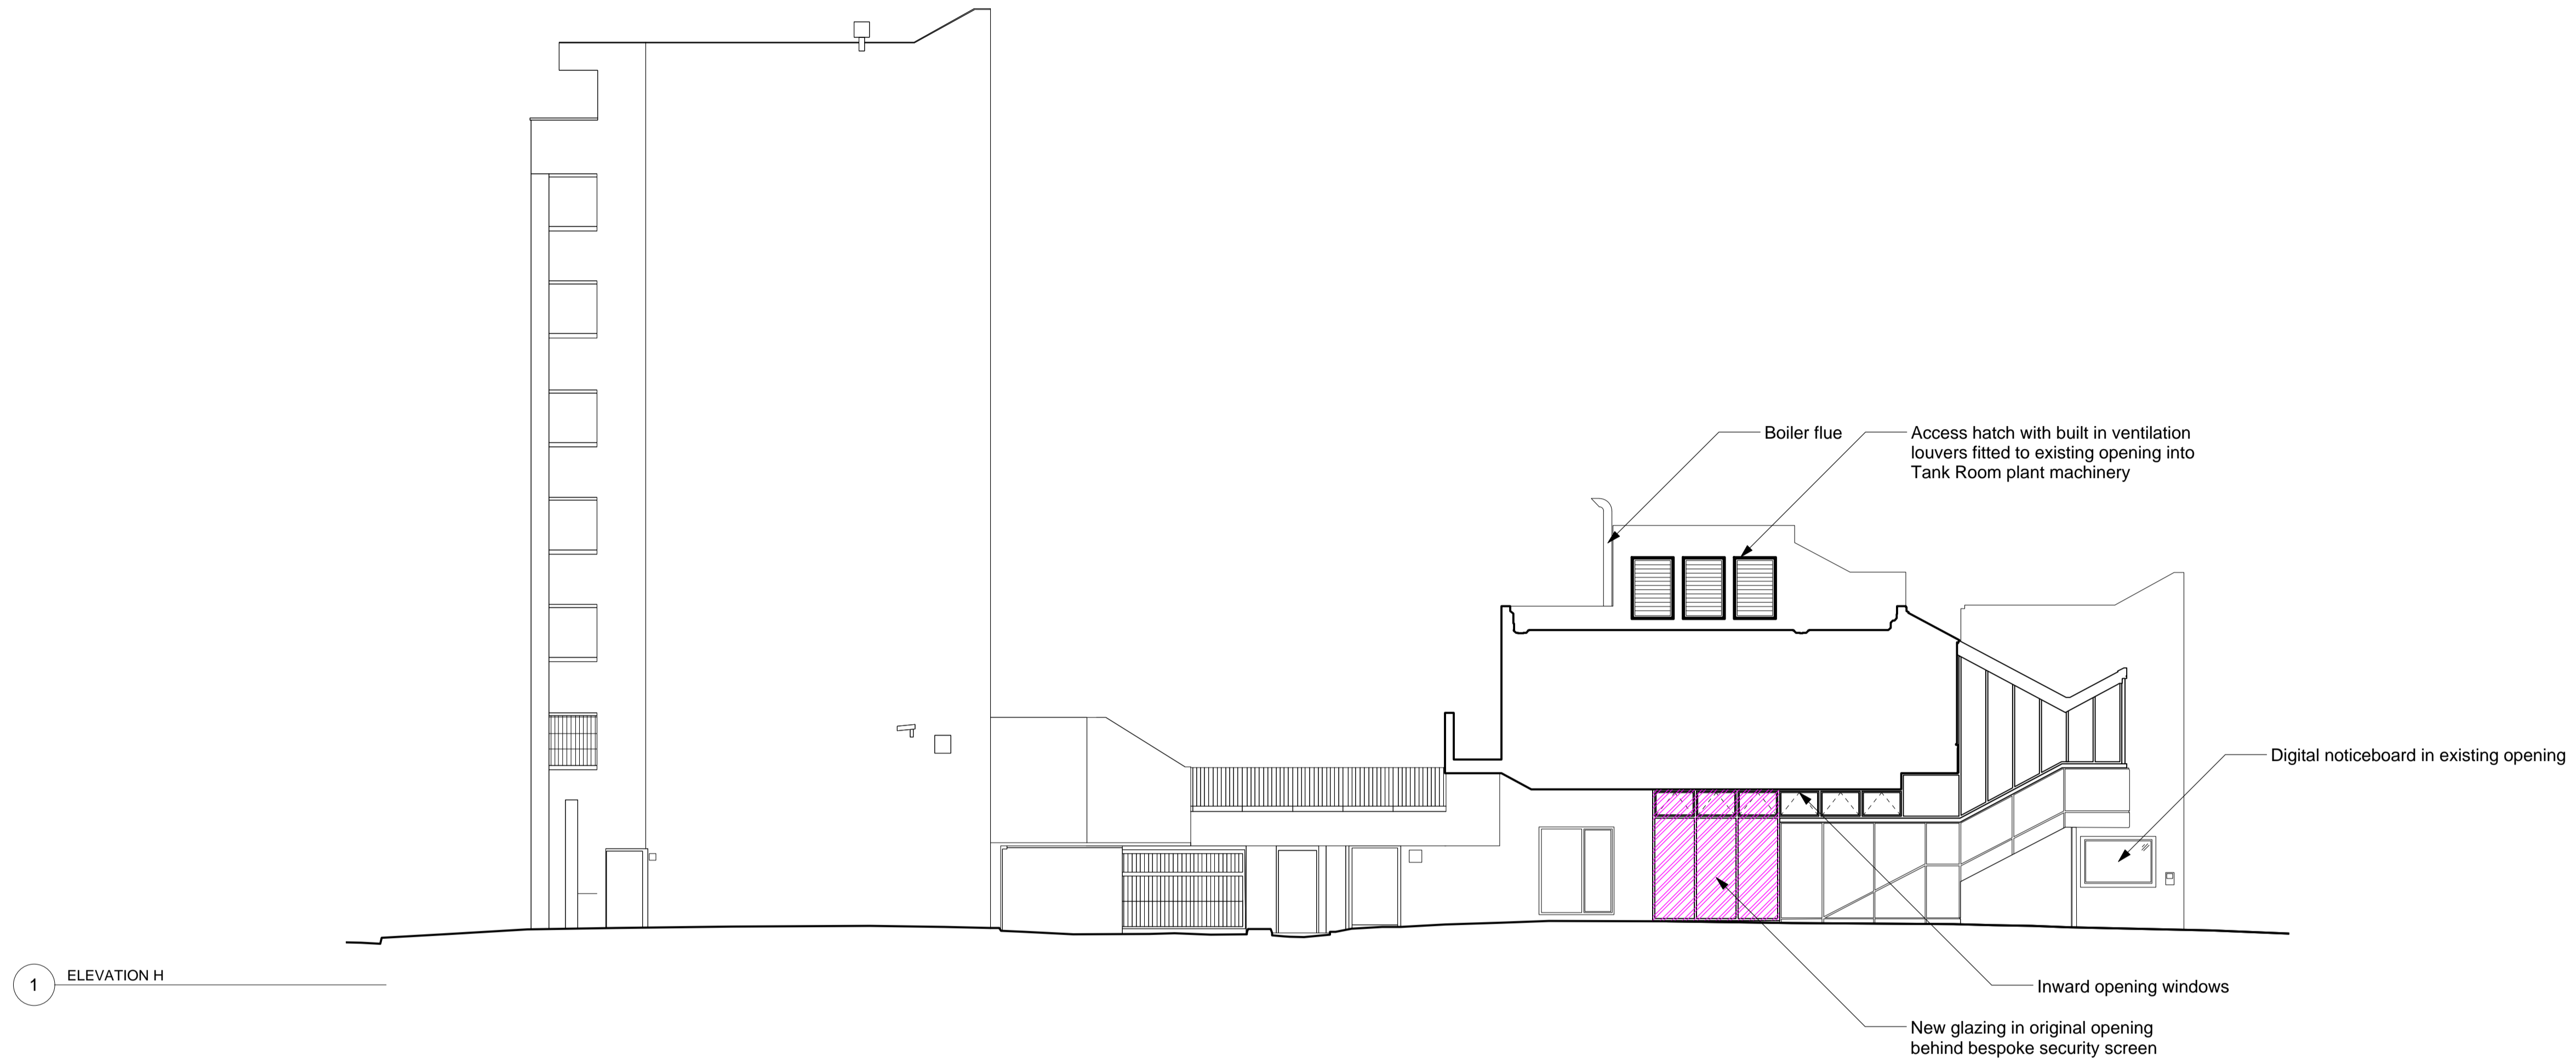

1 ELEVATION H

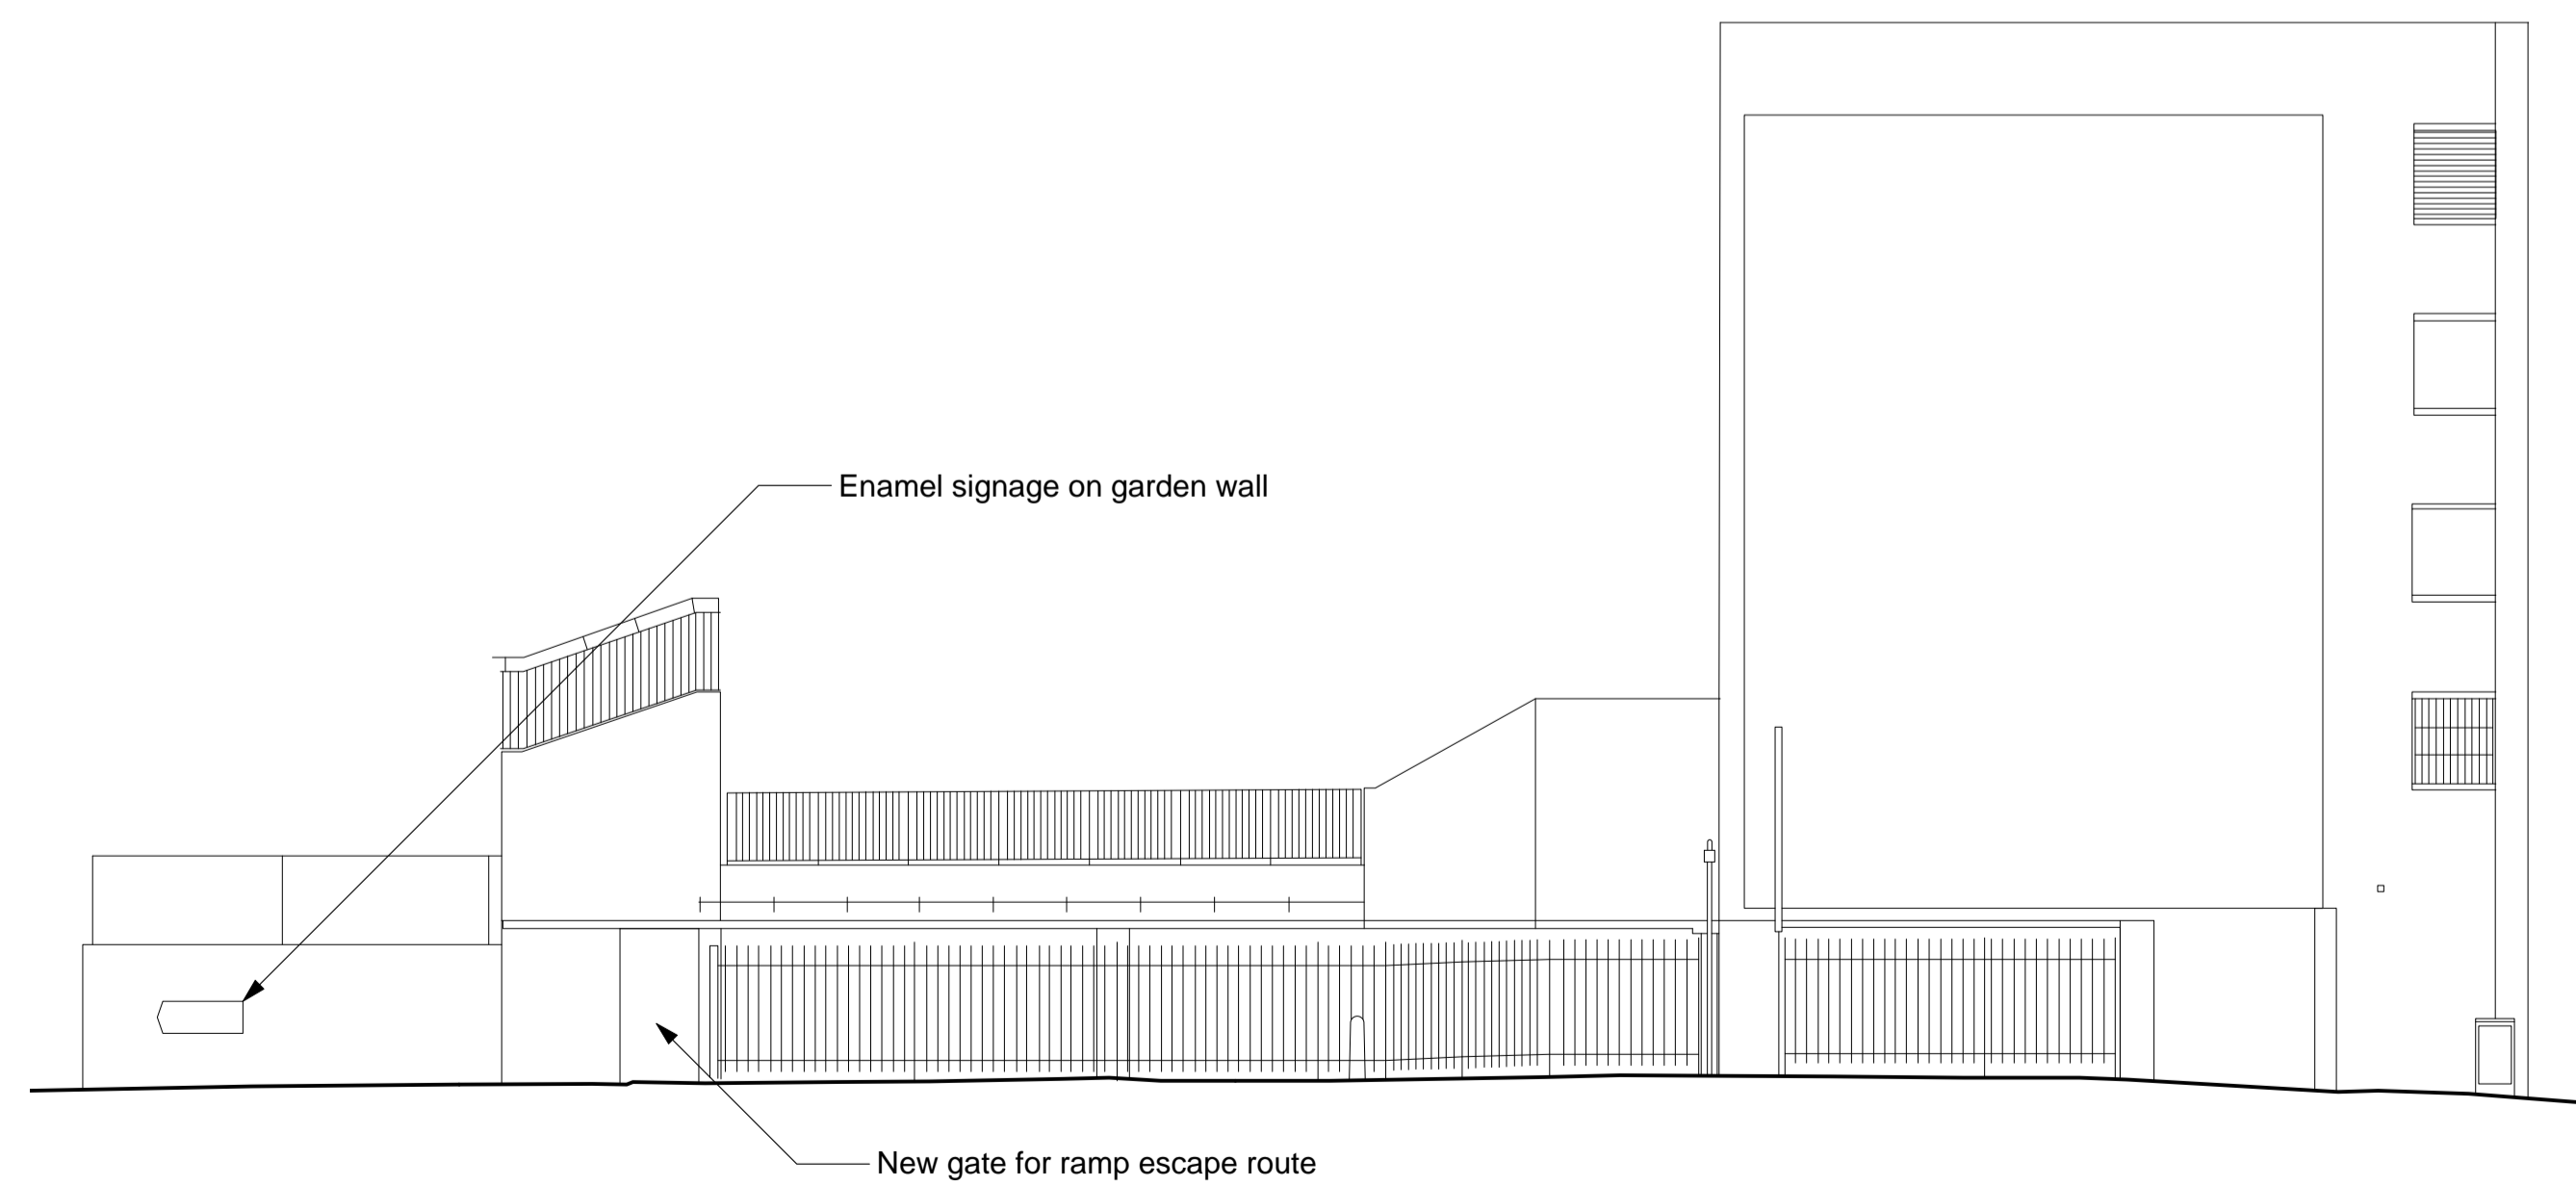

2 ELEVATION I

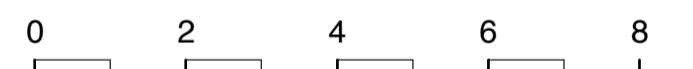


PLANNING	29.05.20	DP	A
Date	Rev.	Revision	

**project orange**

1st Floor, Cosmopolitan House  
 10A Christmas Street, London, EC2A 4PA  
 T: +44 (0)20 7729 2225 F: +44 (0)20 7729 0109  
 www.projectorange.com

Dwg No. **P222** Rev. **A**

Project  
**THE MOORINGS SOCIAL CLUB  
 THAMESMEAD, LONDON**

Drawings  
**ELEVATIONS  
 PROPOSED**

Job No.	Drawn	Date	Scale
1710A	TB	20.06.19	1:200 @ A3 1:100 @ A1

THE COPYRIGHT DESIGN AND PATENTS ACT 1988 THIS DRAWING IS THE COPYRIGHT OF PROJECT ORANGE LTD AND MUST NOT BE COPIED OR REPRODUCED IN WHOLE OR PART, BY ANY METHOD WHATSOEVER, WITHOUT THE PRIOR WRITTEN APPROVAL OF PROJECT ORANGE LTD

**NOTES**

ALL SETTING OUT MUST BE CHECKED ON SITE  
 ALL LEVELS MUST BE CHECKED ON SITE  
 ALL DIMENSIONS MUST BE CHECKED ON SITE  
 DO NOT SCALE FROM THIS DRAWING  
 THIS DRAWING MUST NOT BE USED ON SITE UNLESS ISSUED FOR CONSTRUCTION