
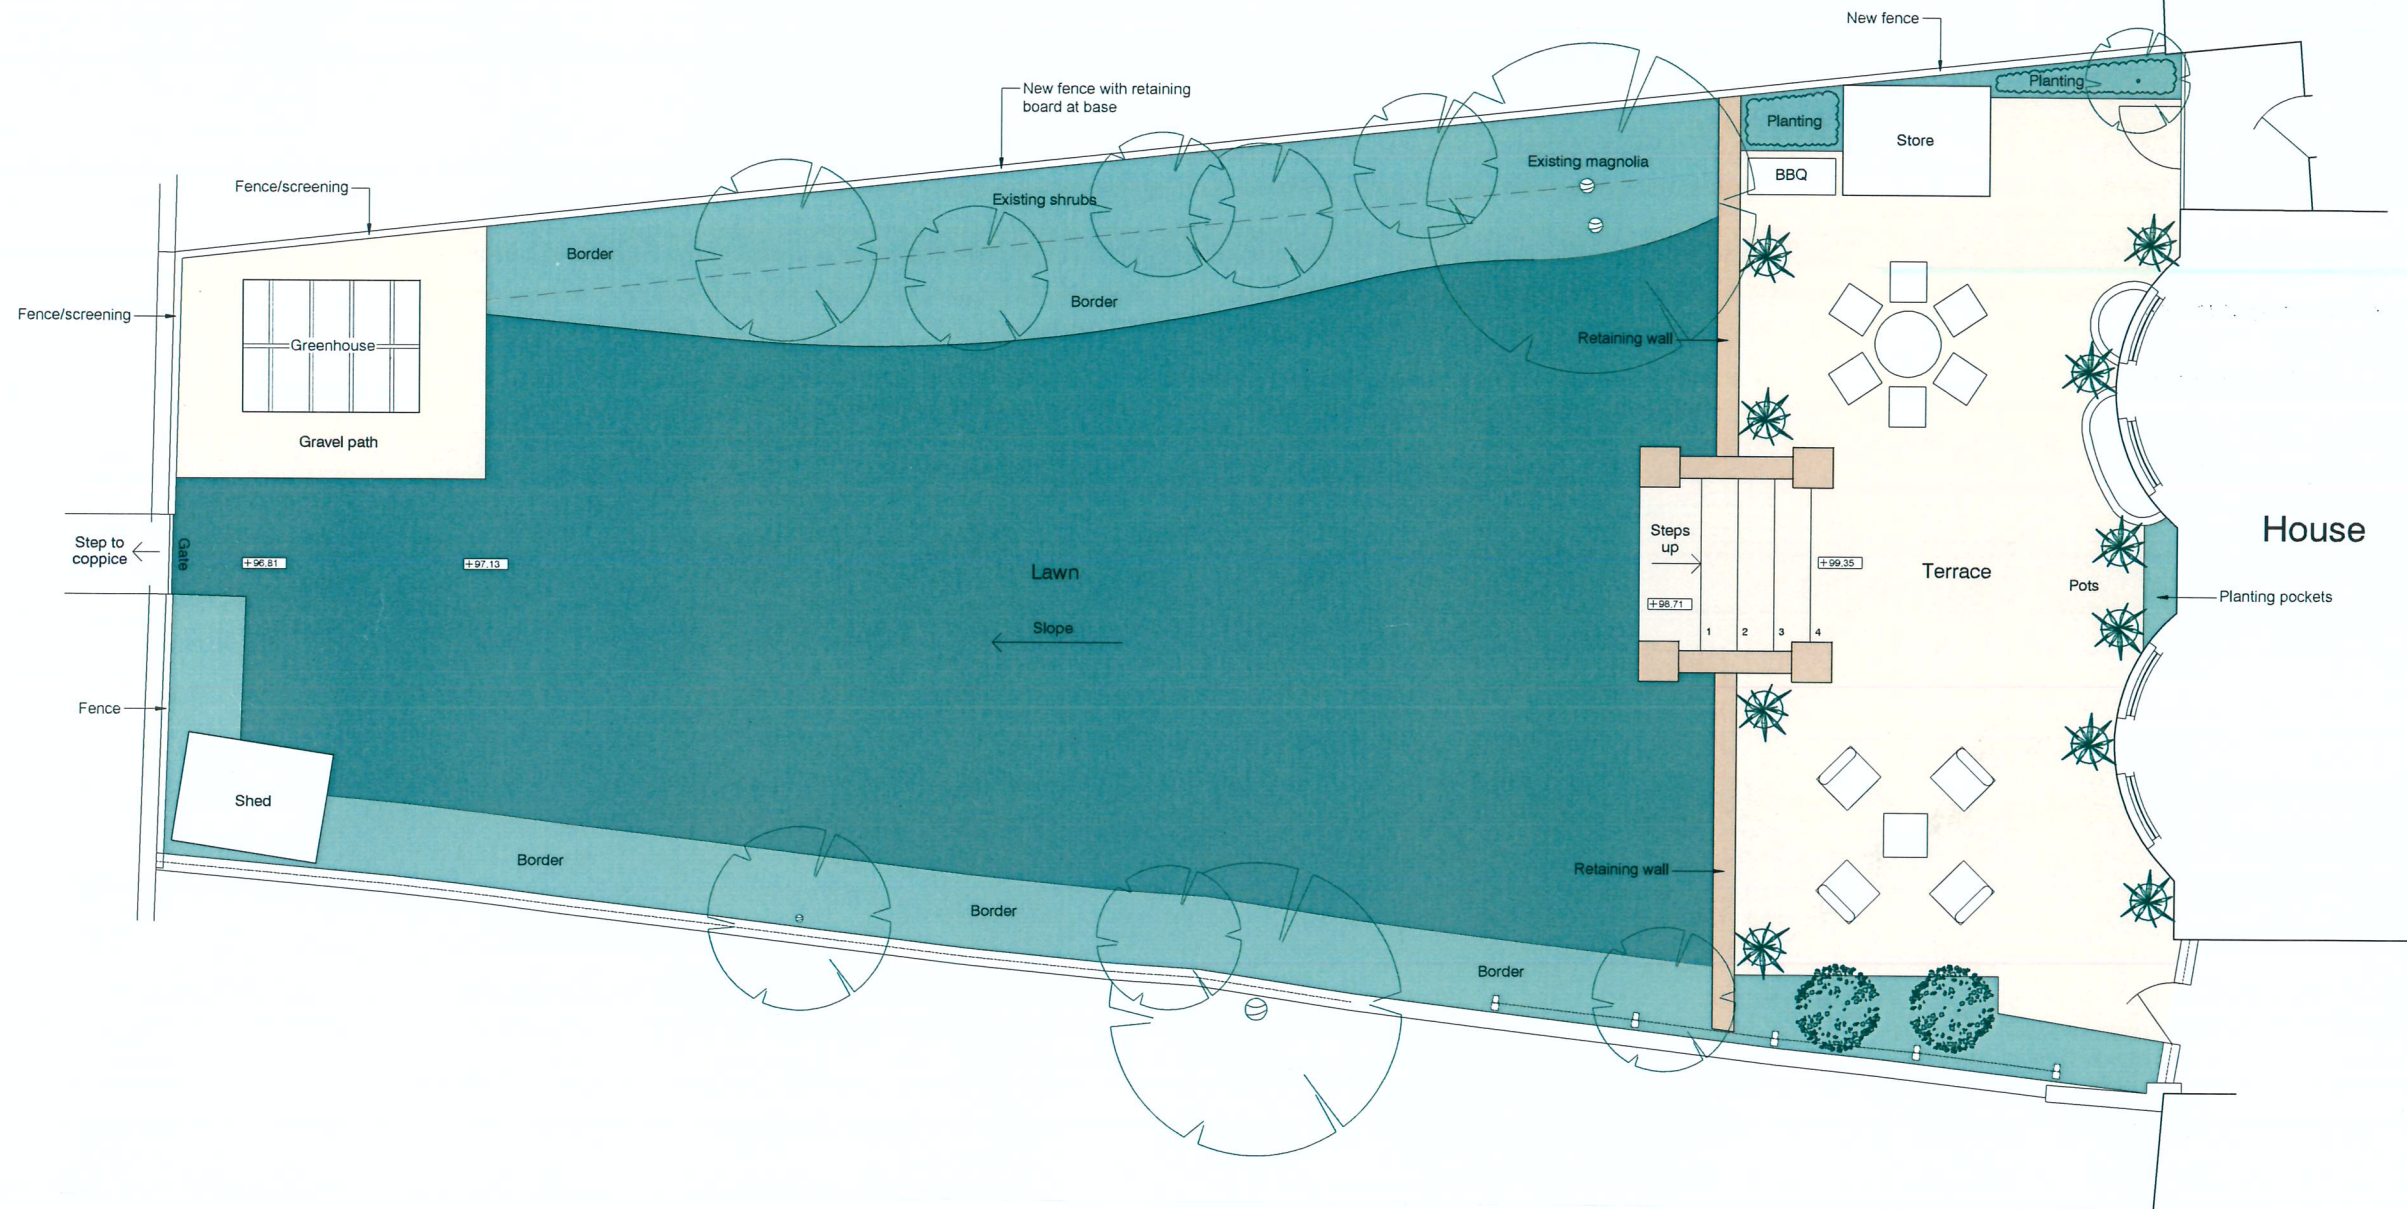


7 Clarendon Crescent

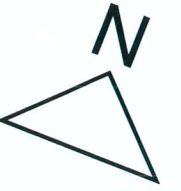

Sue Adcock
 Garden and Landscape Design
 A Landscape Project For
 Helen & Oliver Coffler
 7 Clarendon Crescent
 Leamington Spa CV32 5NR
Master Plan Main Garden

scale: 1:50 @ A1	date: March 2021	drawn:	approved:	dwg no: 354/20/19904
---------------------	---------------------	--------	-----------	-------------------------

This drawing is the property of Sue Adcock designs
 Elta House Stratford upon Avon CV37 0AQ
 Tel: 01789 414202 Email: gardens@sueadcockdesigns.com
 Design based on Survey by AGT Surveys Ltd. dwg: 2334-1