

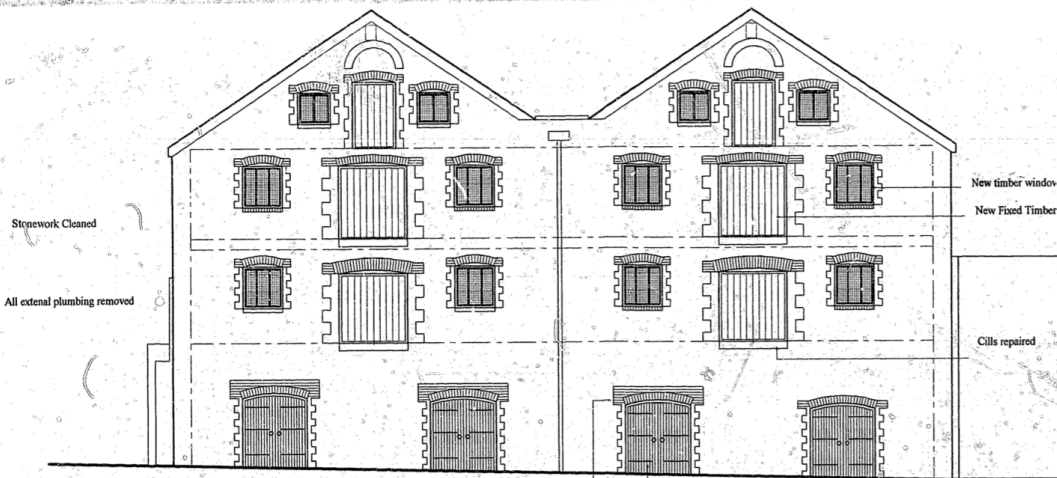


Only figured dimensions are to be used
Report any discrepancies to the Architect
If in doubt ask


FILE COPY

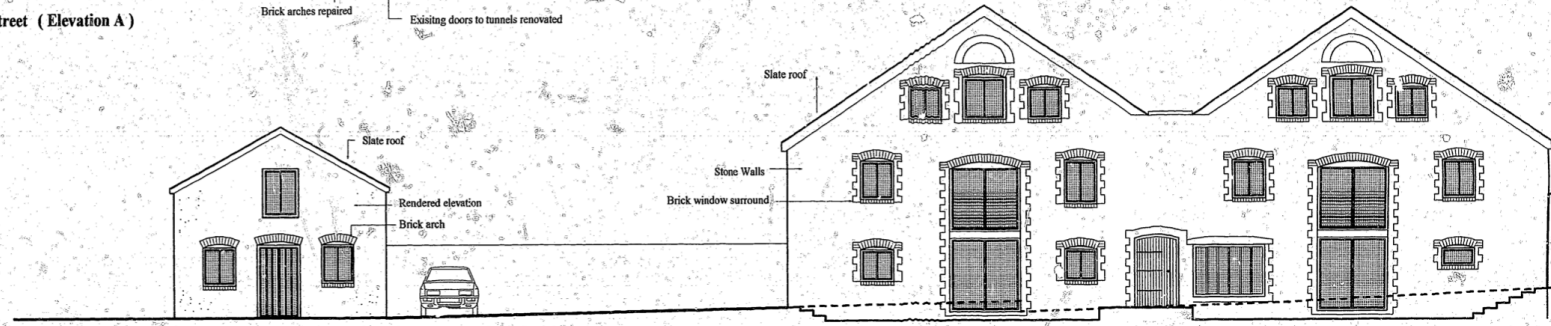


Elevation to New Street (Elevation A)

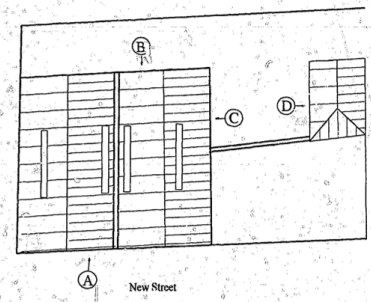

Elevation B

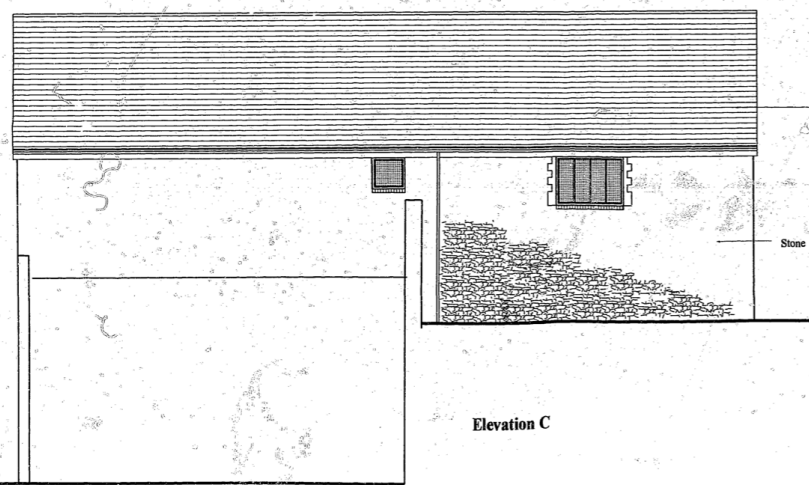

Elevation C

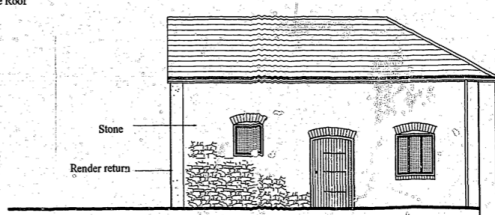

Elevation D

PLANNING DEPARTMENT
 CITY OF PLYMOUTH
 17 JAN 2011
 10:01 AM

Robin C Jones
Chartered Architects
5 Matford Avenue
EXETER EX2 4PP
01392-410957

Project Garrison Green Plymouth
Drawing Proposed Elevations
Scale 1:100
Number 551'25



Document Services