
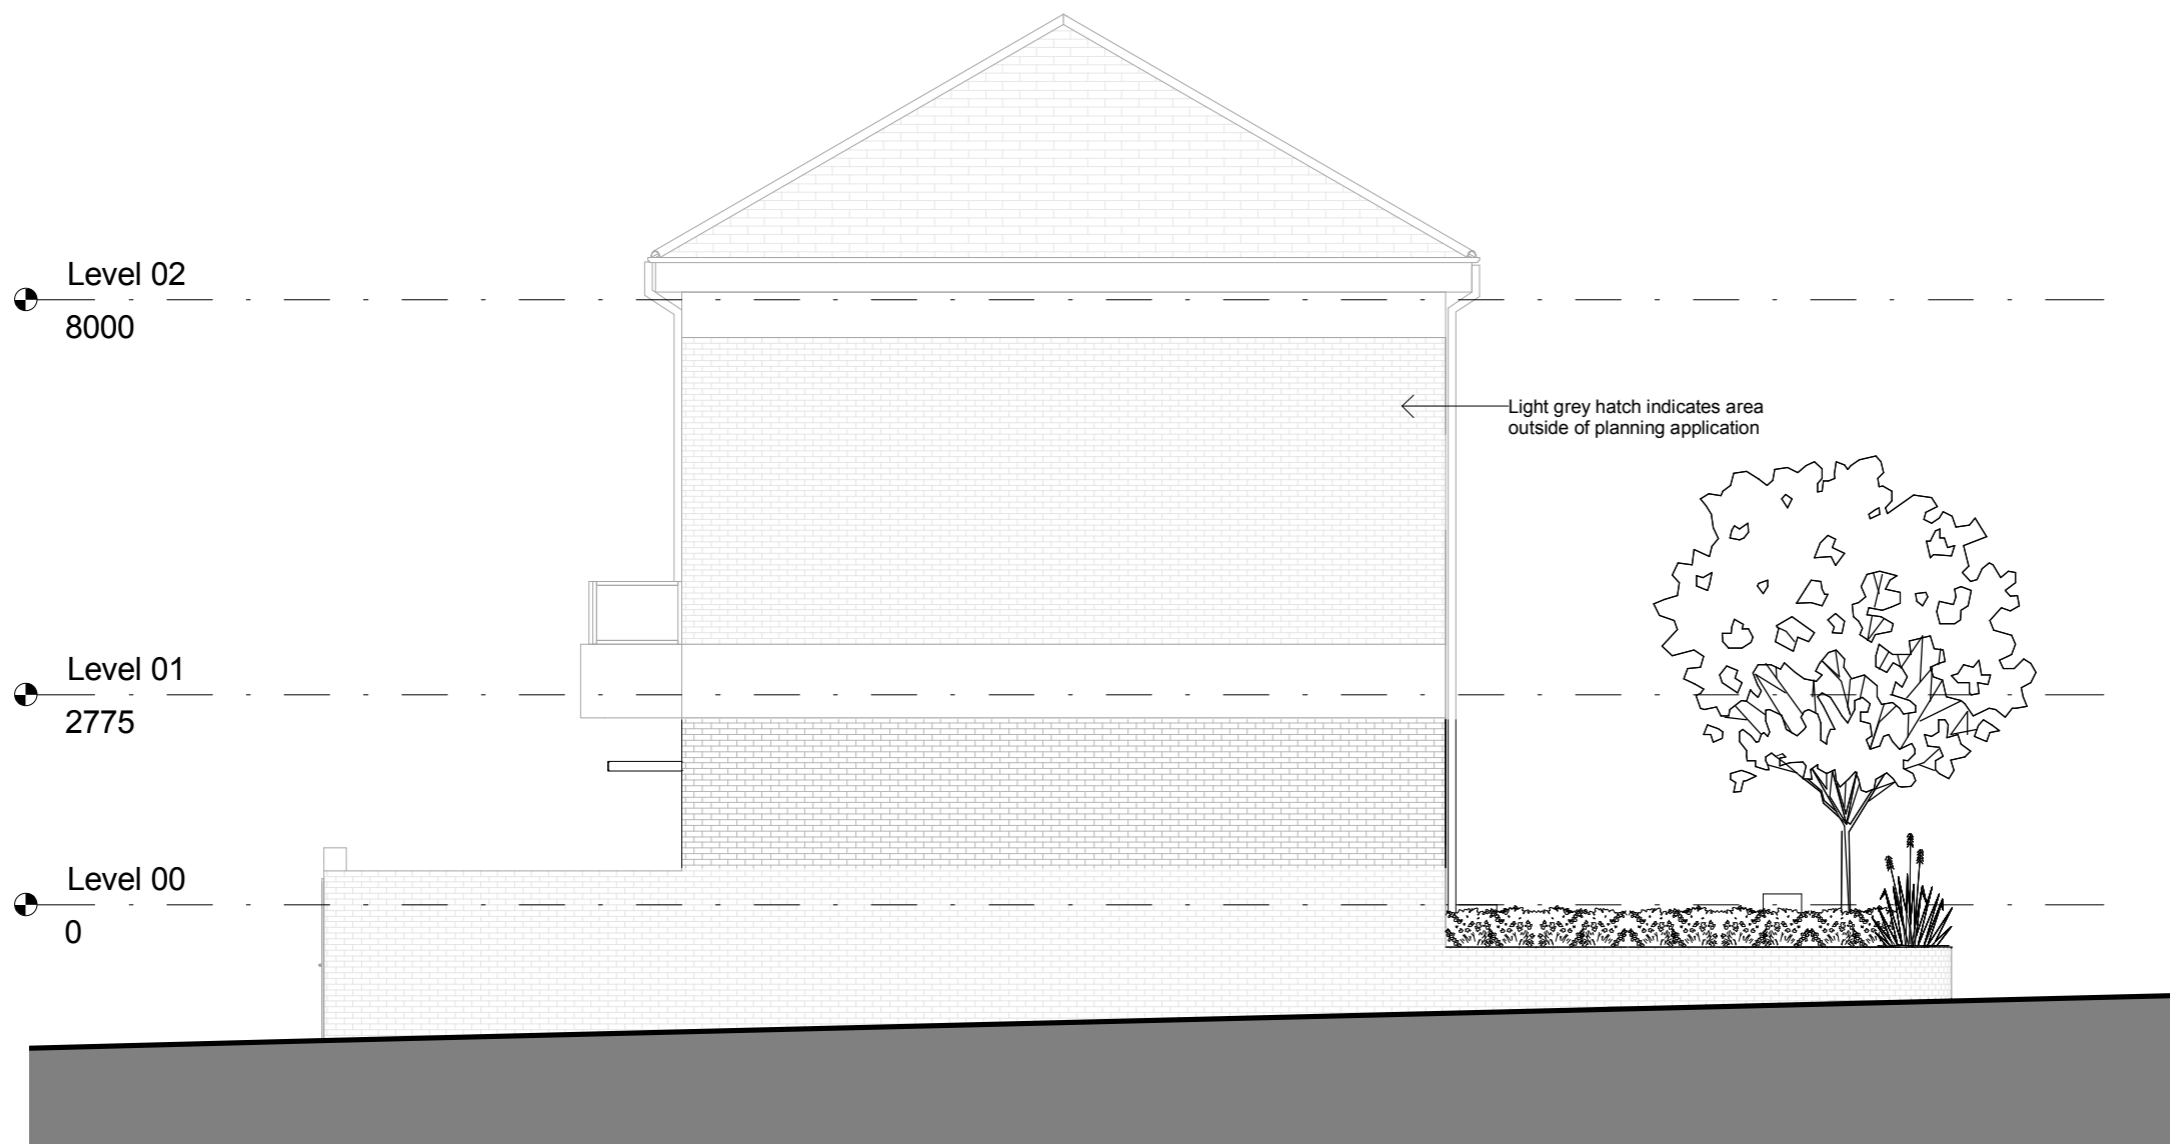


Notes

- 1. Do not scale this drawing.
- 2. All dimensions must be checked on site and any discrepancies verified with the architect.
- 3. Unless shown otherwise, all dimensions are to structural surfaces.
- 4. Drawing to be read with all other issued information. Any discrepancies to be brought to the attention of the architect.
- 5. This drawing is the copyright of Paul Little Architect and may not be copied, altered or reproduced in any form, or passed to a third party without license or written consent.

This is not a construction drawing, it is unsuitable for the purpose of construction and must on no account be used as such.

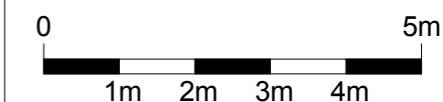

① Existing Side Elevation
1 : 100

P1 10/07/21 ISSUED FOR PLANNING
Rev Date Description Initials

Project name

Bayswater Dental Clinic

Cervantes Court, W2 6JE

Drawing number Rev

0012 - PLA - DR - A - 0004 P1

Drawing

Existing Side Elevation

Purpose of issue

PLANNING

Scale

1 : 100 @ A3

Client

Dr Vahid Motahah

PLA | Paul Little Architect

paullittlearchitect.co.uk
T +44 07903 624 996