


- Bedroom
- C'bd
- Ensuite
- Master Bedroom
- Terrace
- Wardrobe


2 Level 1 Copy 1
1 : 100

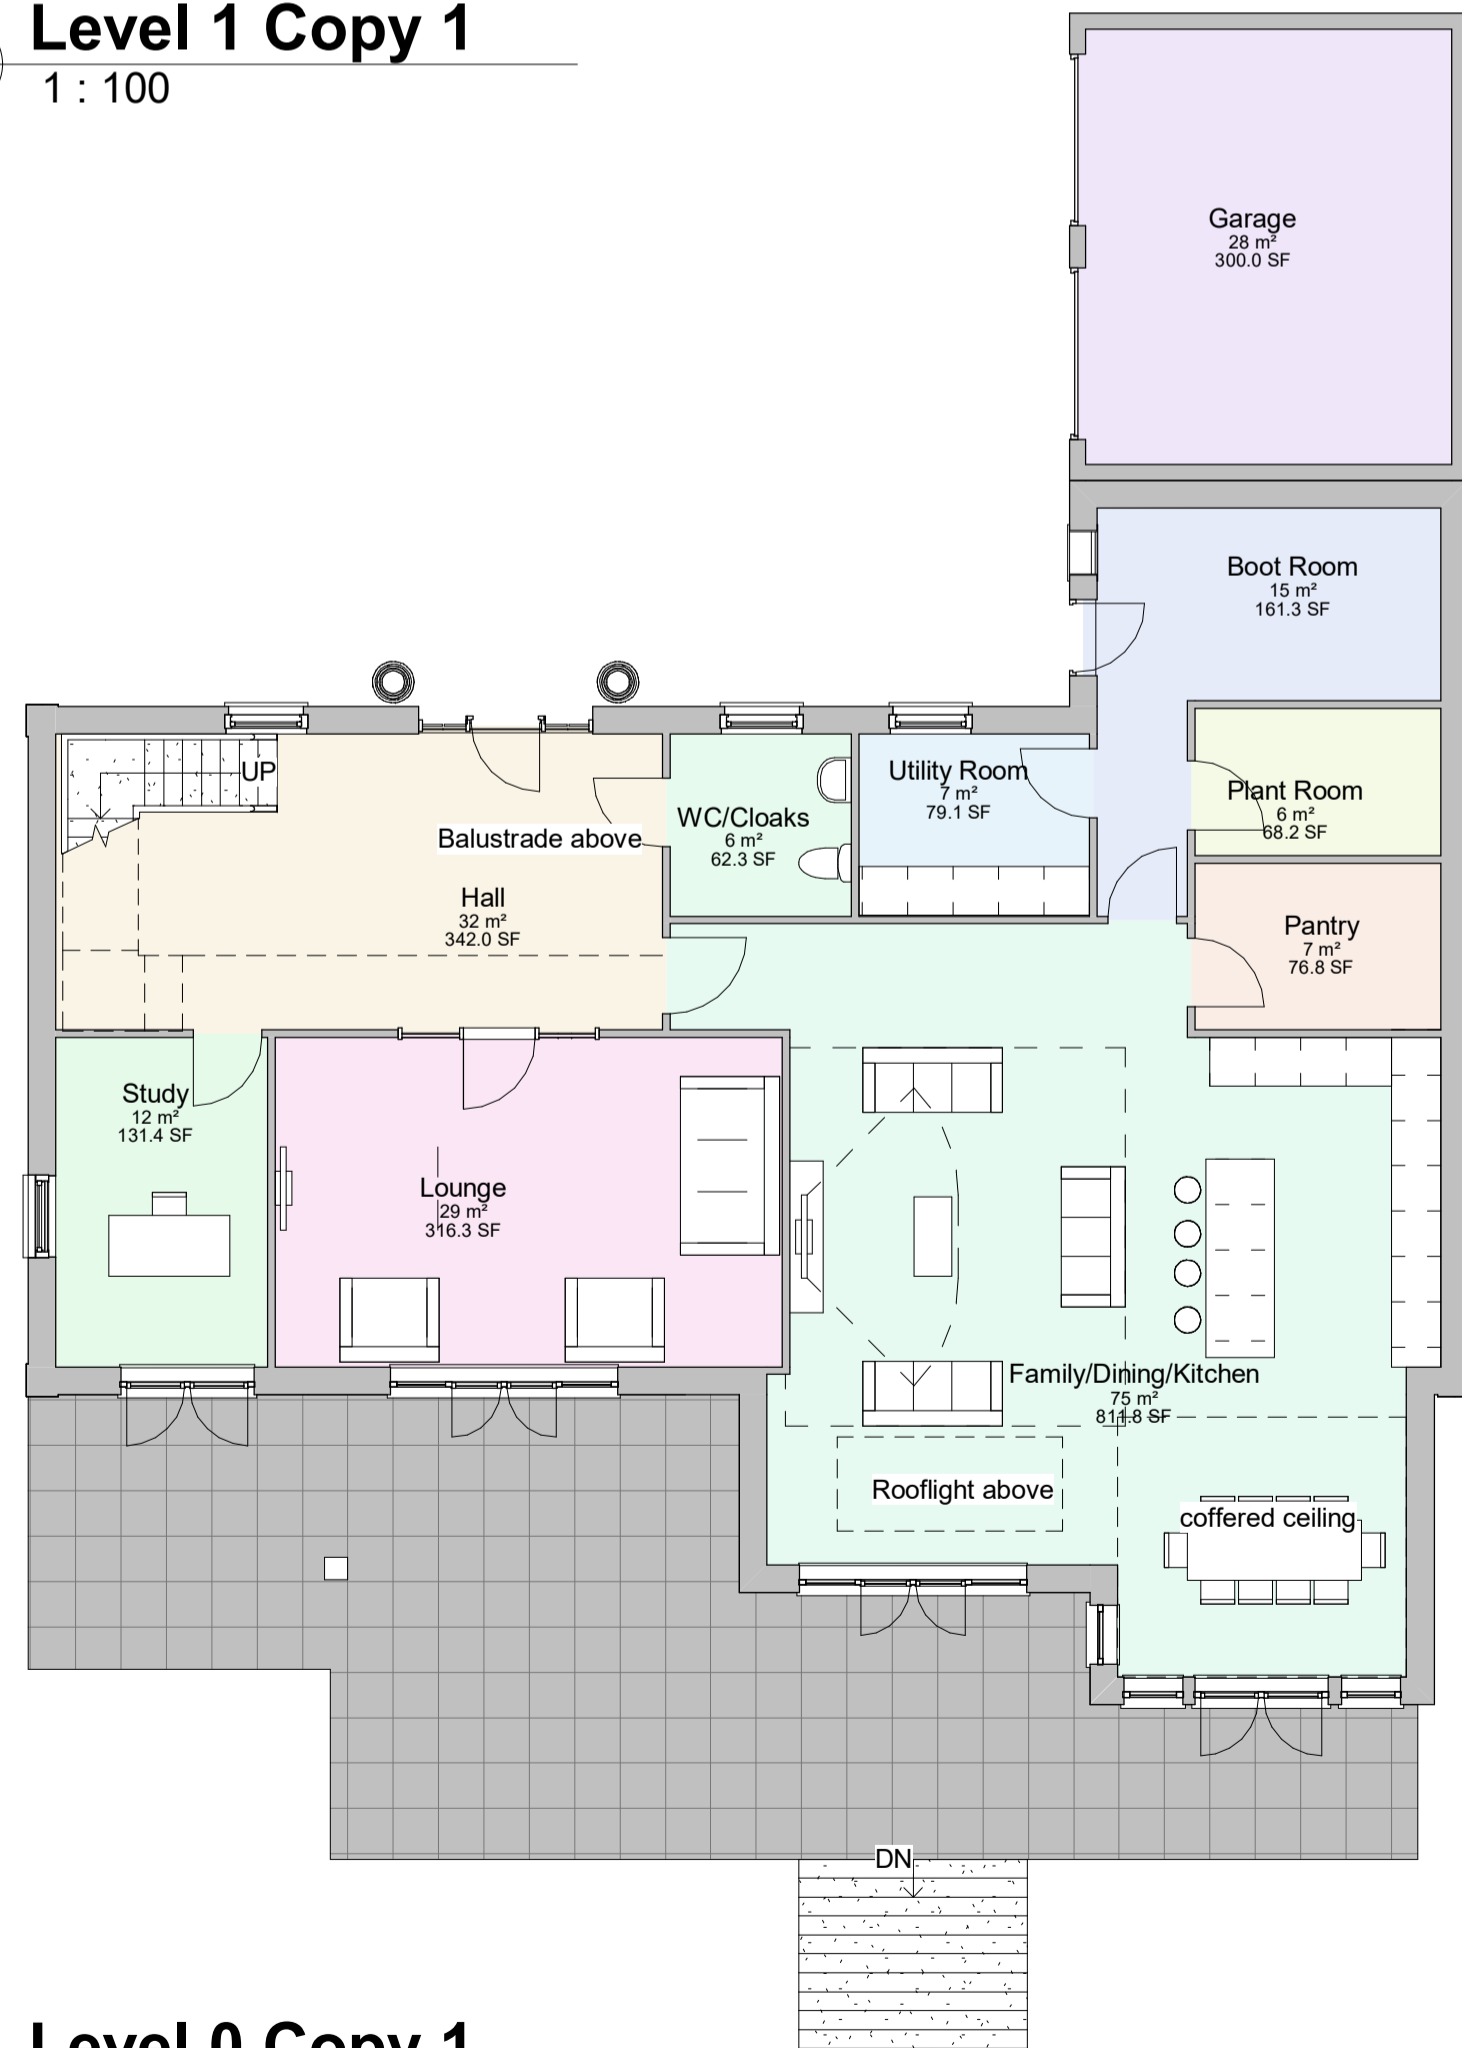

- Boot Room
- Family/Dining/Kitchen
- Garage
- Hall
- Lounge
- Pantry
- Plant Room
- Study
- Utility Room
- WC/Cloaks

Area Schedule (GIA)		
Floor	Area (m2)	Area (sqft)
Level 0	197 m ²	2123 ft ²
Level 1	130 m ²	1404 ft ²
Level 2	89 m ²	962 ft ²
	417 m ²	4489 ft ²

1 Level 0 Copy 1
1 : 100

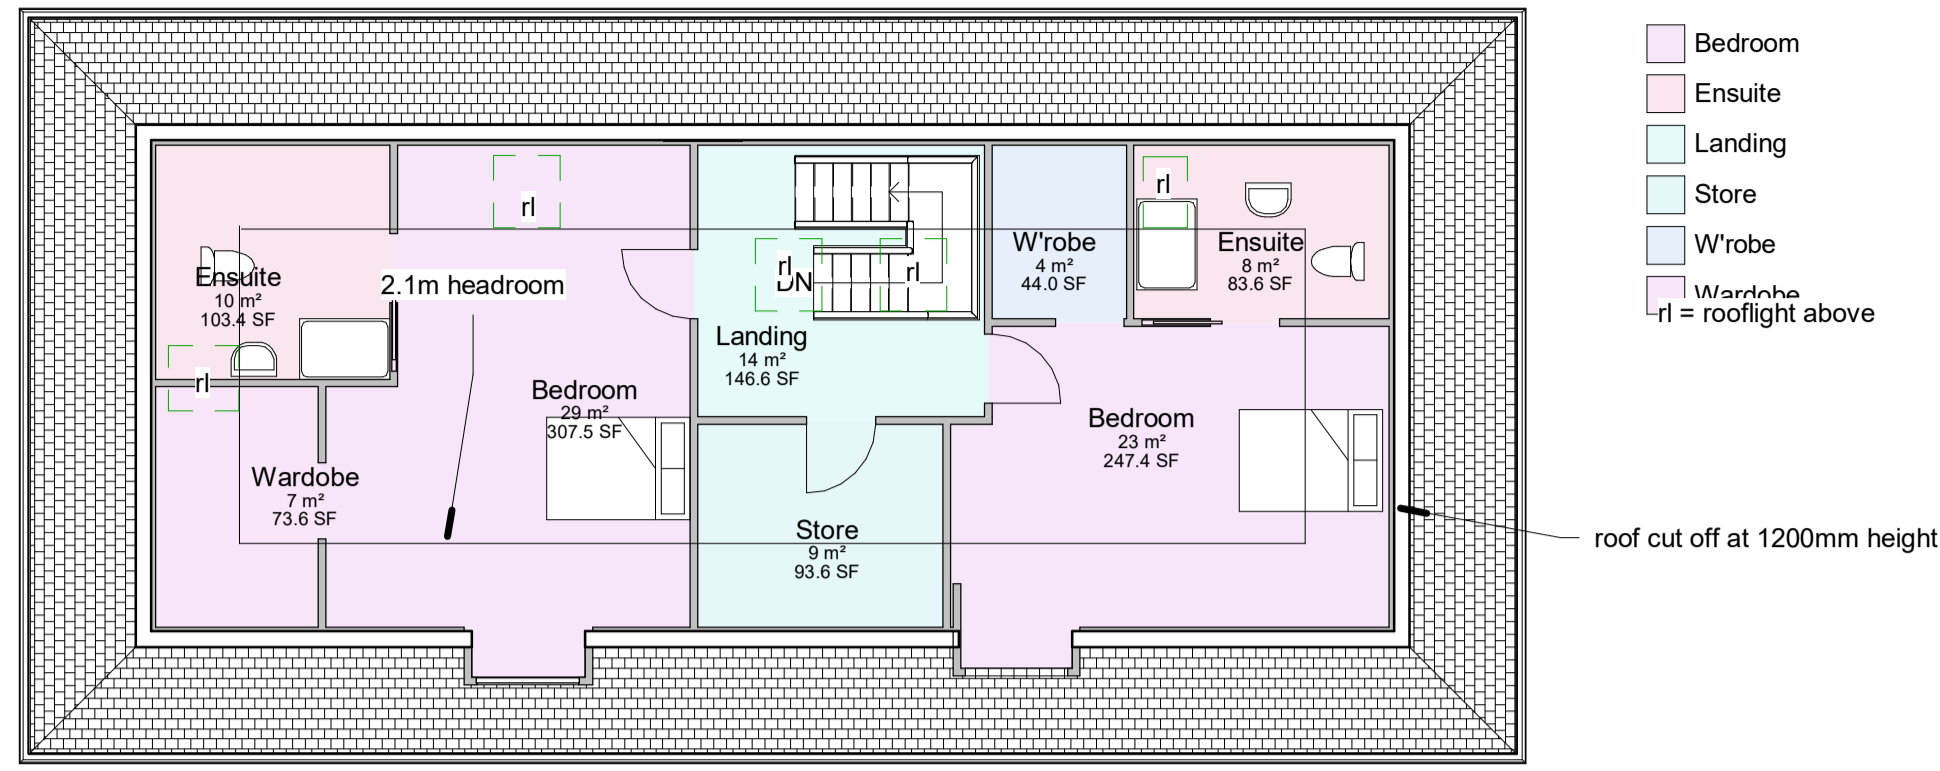

- Bedroom
- Ensuite
- Landing
- Store
- W'robe
- Wardrobe
- rl = rooflight above

3 Level 2 Copy 1
1 : 100



4 3D View West



5 3d View North

Job Reference:	590	Drawing Reference:	A200	Revision:	A	Drawing Reference:	Proposed Floor Plans
	Scale:		1 : 100		Sheet Size:		A1
Date:	21/05/2021	Date:	21/05/2021	Client:	Mr & Mrs Lawrie	Project:	6 Chantry Walk Heswall
Issue Date:	11/06/21	Issue Date:	11/06/21	Rev:	A	Description:	Revised following Client meeting
Rev:		Rev:		Rev:		Rev:	First Issue

Do not scale from this drawing. All dimensions to be checked and verified on site. Repetition and incorporation in any project. This drawing is the copyright of Gary Usherwood Associates Limited. All rights reserved. No part of this drawing may be reproduced without the prior written permission of Gary Usherwood Associates Limited.