


**1 Existing Site Section**  
1 : 100

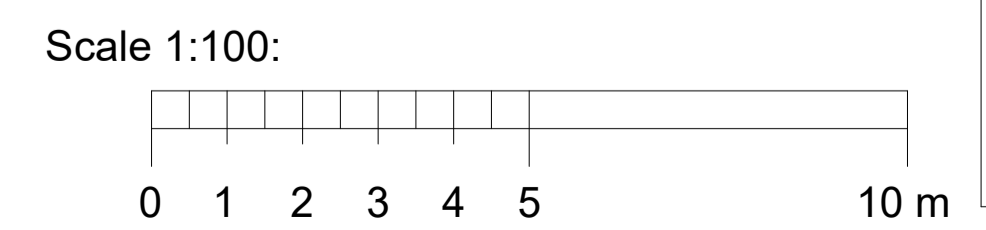

Job Reference: <b>590</b>		Drawing Reference: <b>P105</b>		Revision:		Drawing: Existing site Section	
Scale: 1 : 100	Sheet Size: A1	Date: 22/07/21	Drawn By: GU	Project Status: PLA	Project: 6 Chantry Walk	Client: Mr & Mrs Lawrie	
				Rev	Description	Date	

Do not scale from this drawing. All dimensions to be checked and verified on site. Repairs and alterations to be agreed. This drawing is the copyright of Gary Usherwood Associates Limited. © 2021 Gary Usherwood Associates Limited.

© 2021 Gary Usherwood Associates Limited  
**Gary Usherwood Associates Limited**  
 The Old Barn  
 59 Northcote Road  
 Wallasey CH45 8LQ  
 T: 0151 639 3494  
 E: admin@guallimited.co.uk