




Existing Entrance Elevation 1:50

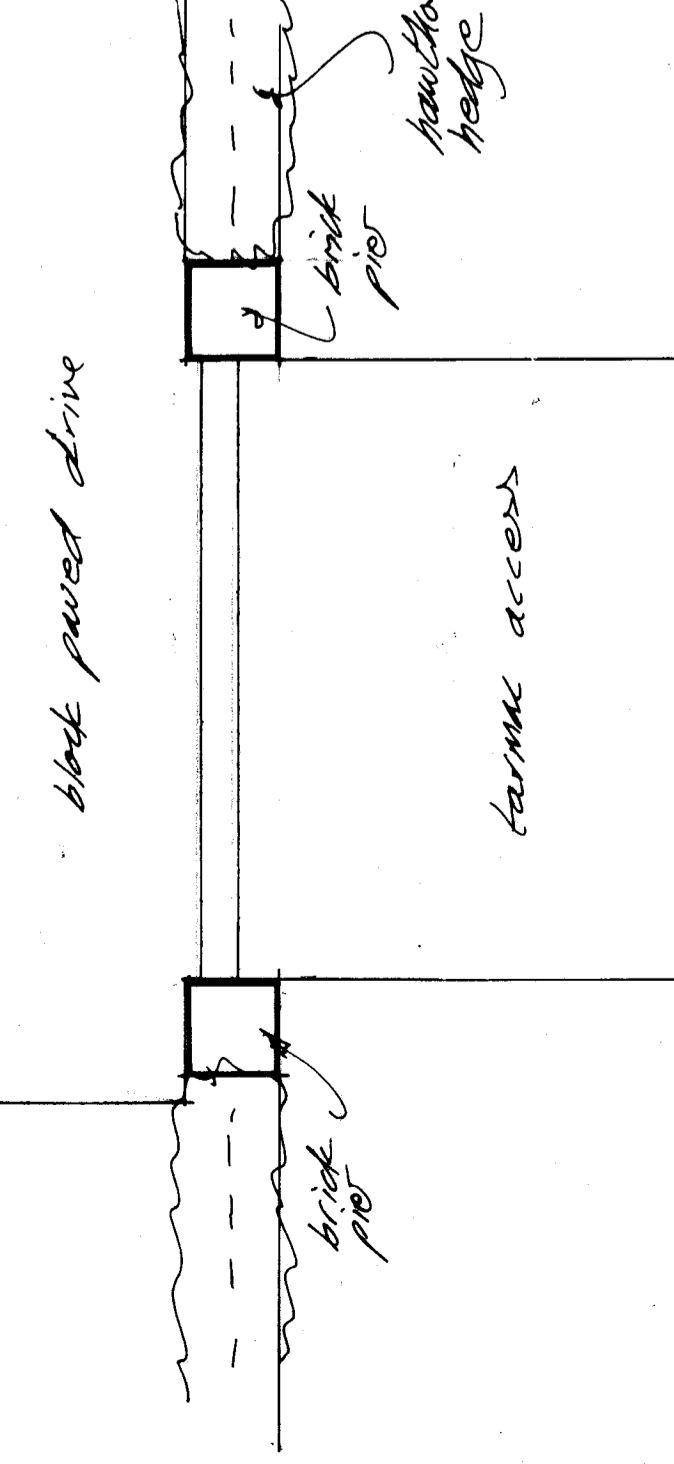


Existing Entrance Plan 1:50

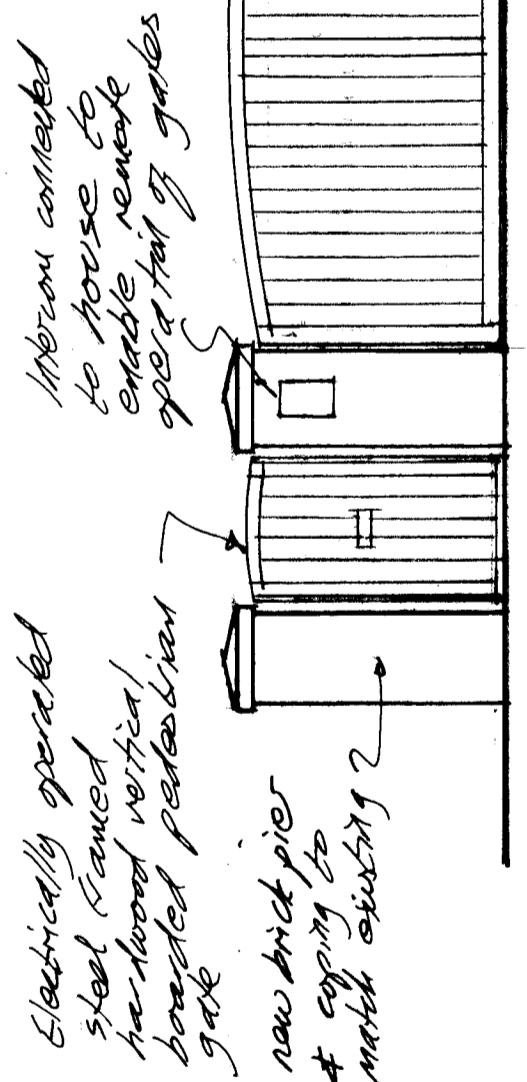


Proposed Entrance Elevation 1:50

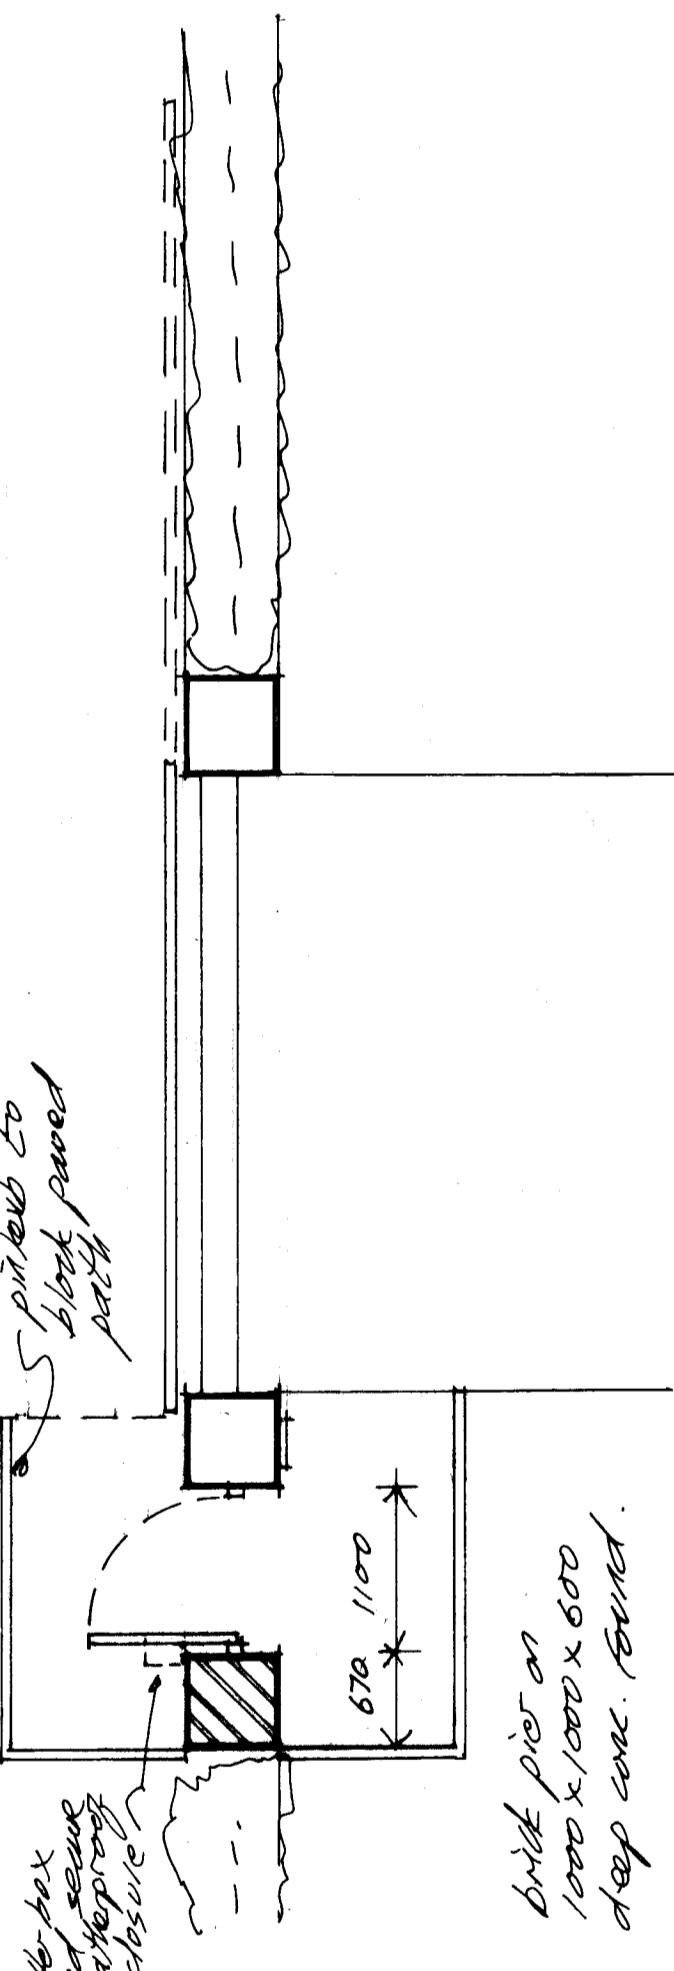

Proposed Entrance Plan 1:50

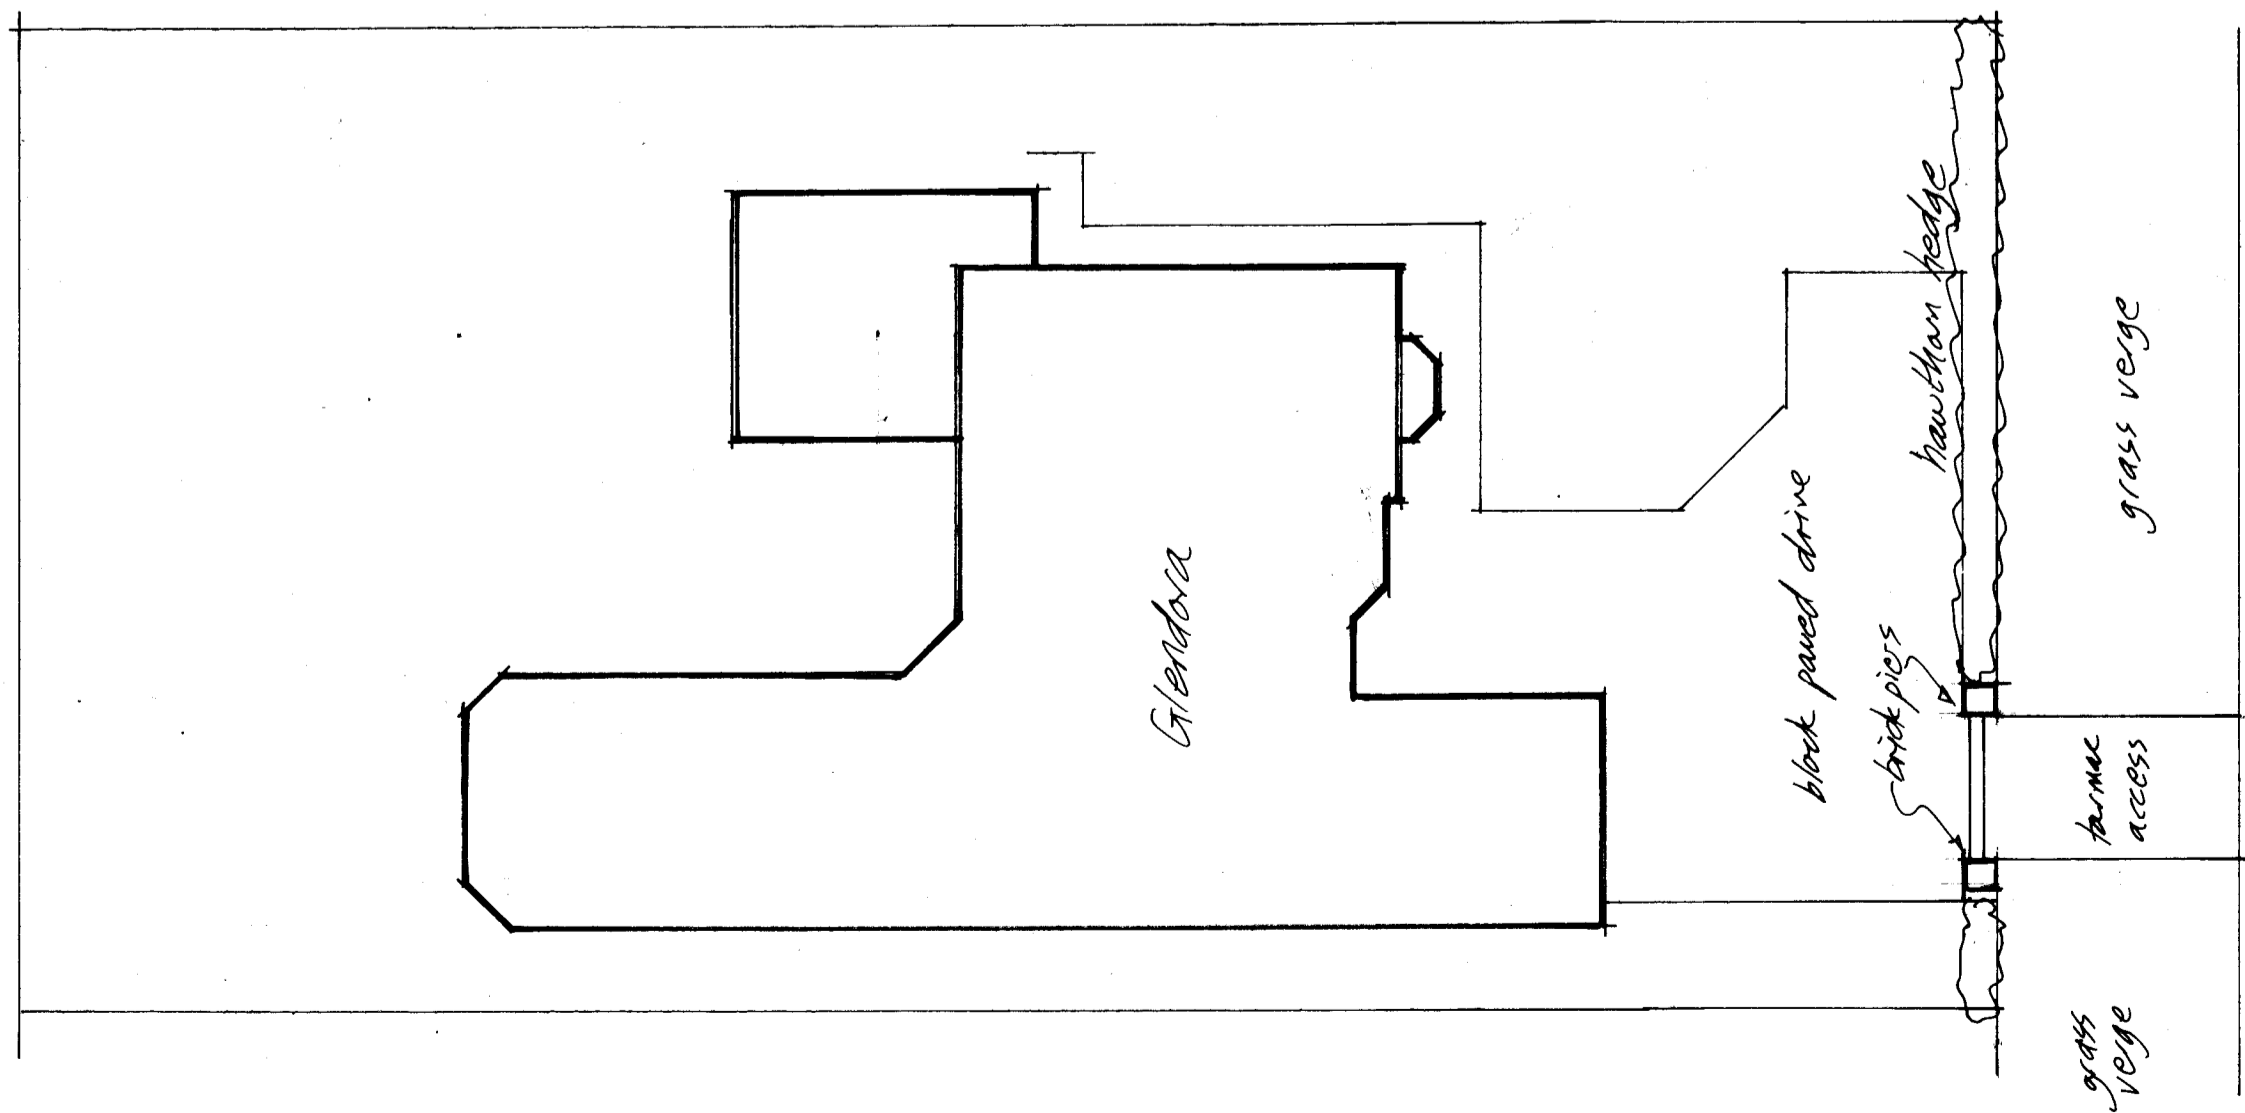

Existing Site Plan 1:200

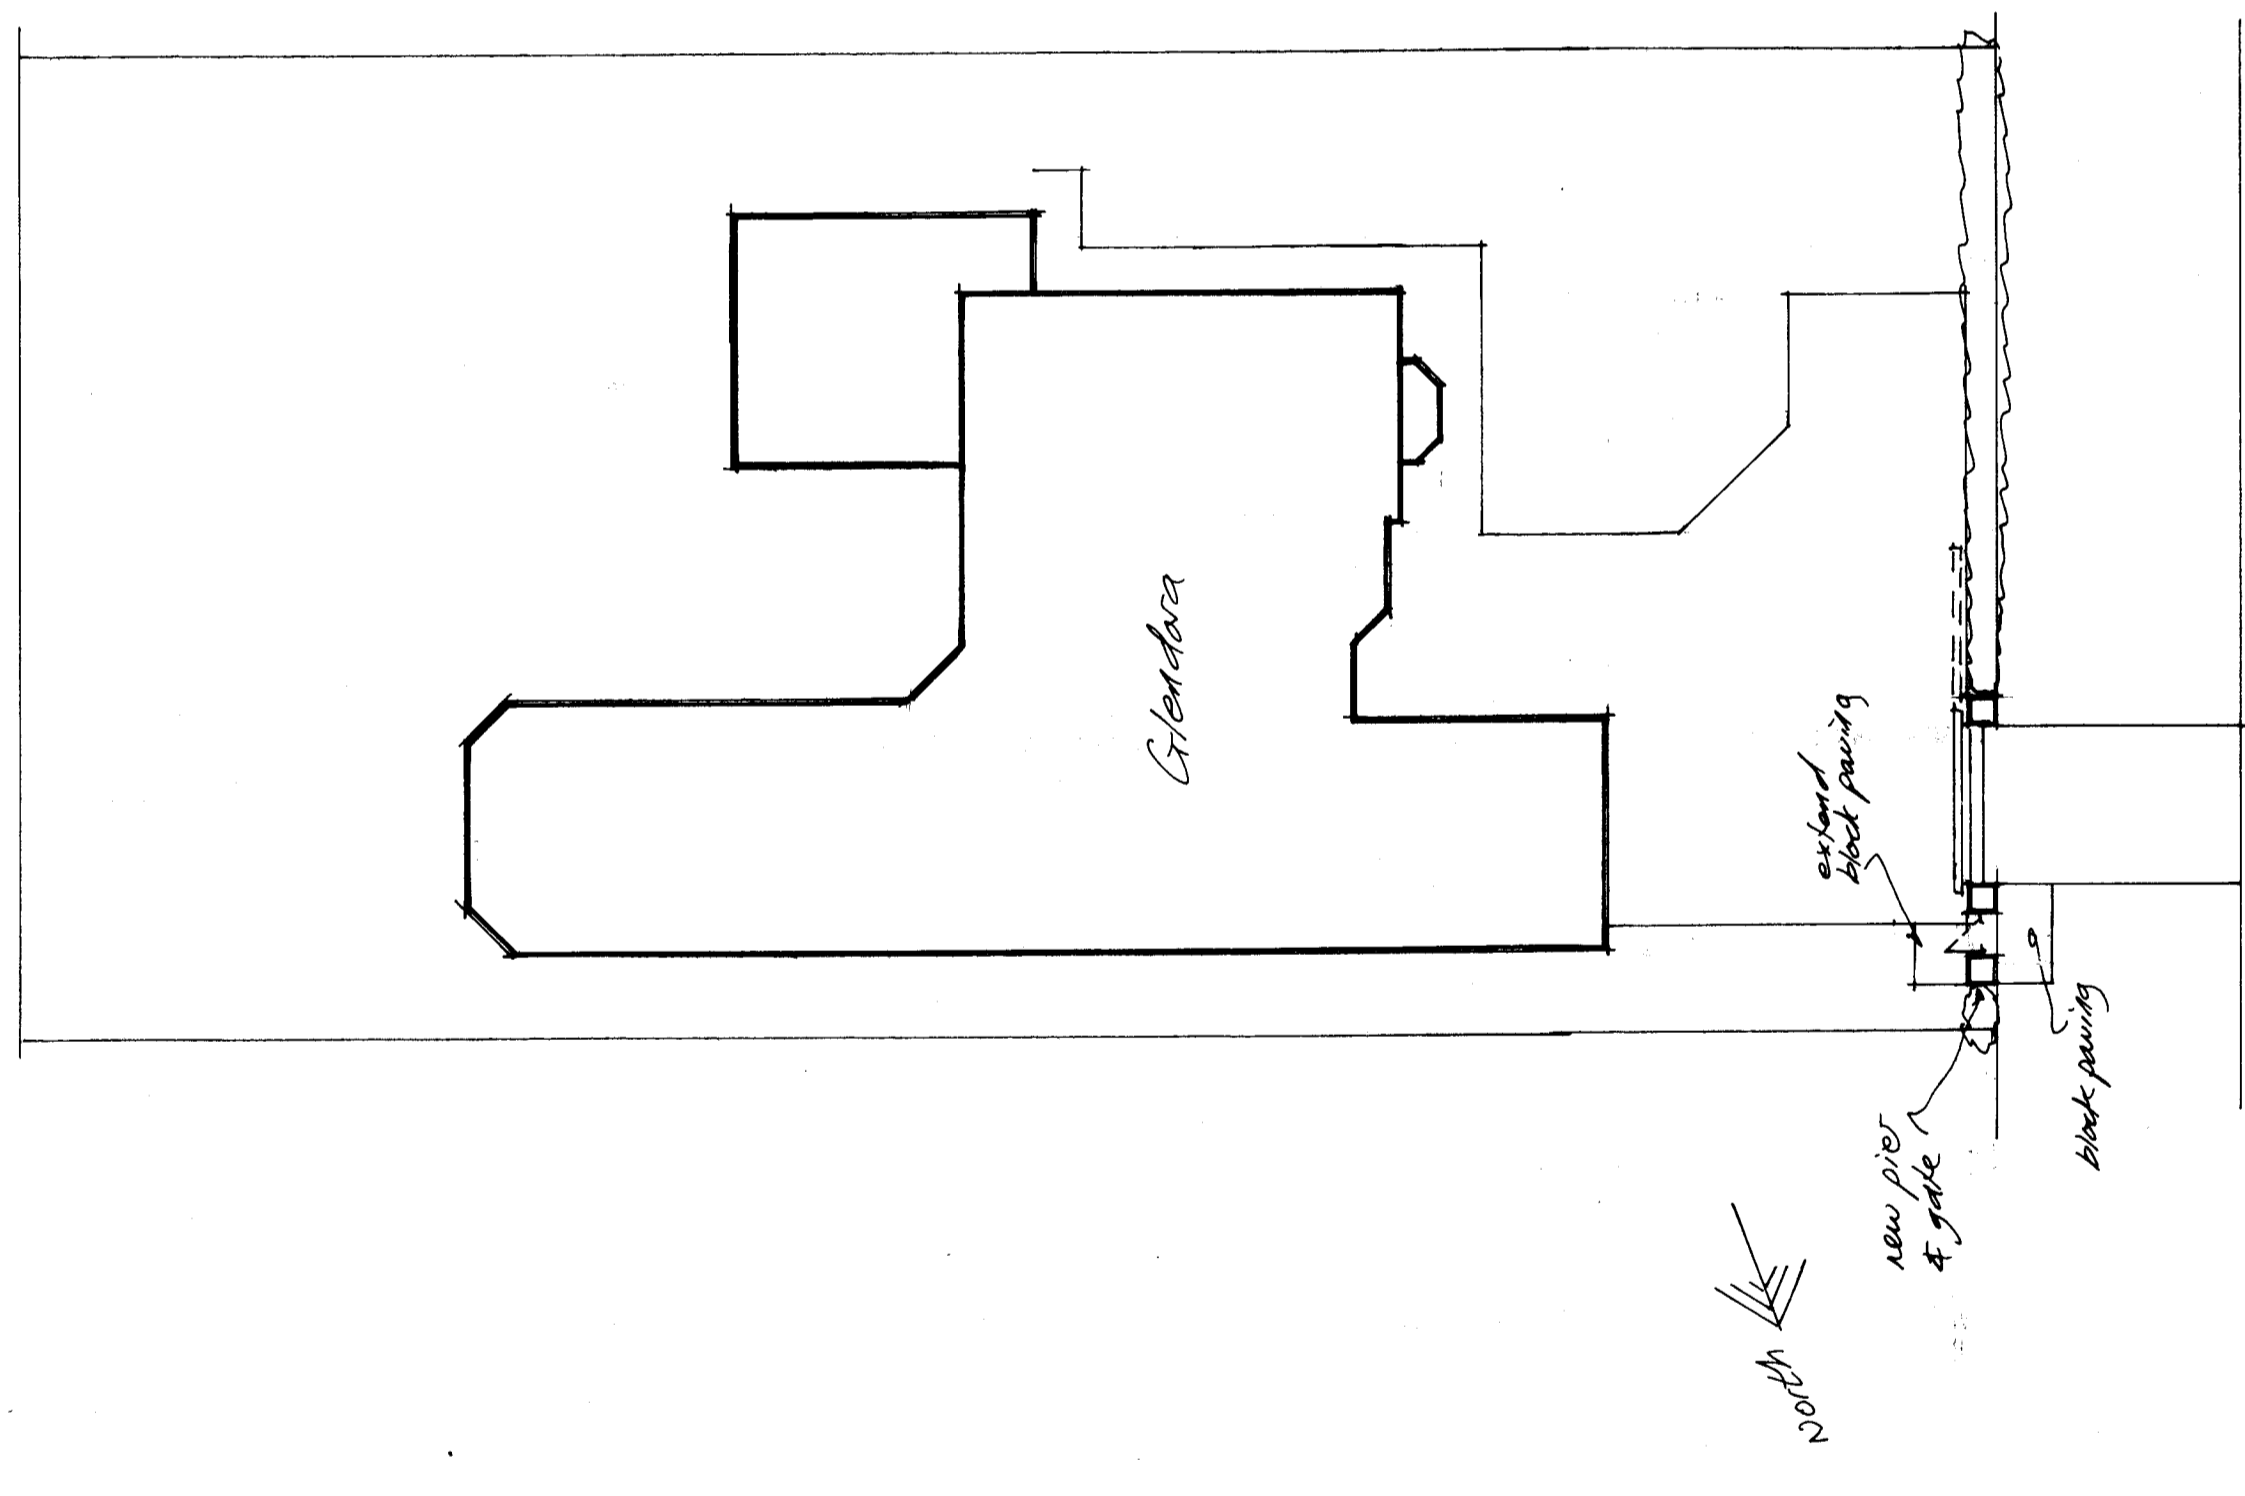

Proposed Site Plan 1:200

All dimensions to be checked on site.

Proposed Entrance Gables
Glendora, Wolliston Road
Wolliston T522 537.
For Mr & Mrs R. Pate/
07971 853517

As Existing et As Proposed

Scales 1:50, 1:200 et 1:200
Date July 21

C. Parkin
07788 555 348