




CONCRETE EFFECT CLADDING PANELS



MATTE BLACK ALUMINIUM CLADDING AND GLAZING FRAMES



STONE CLADDING

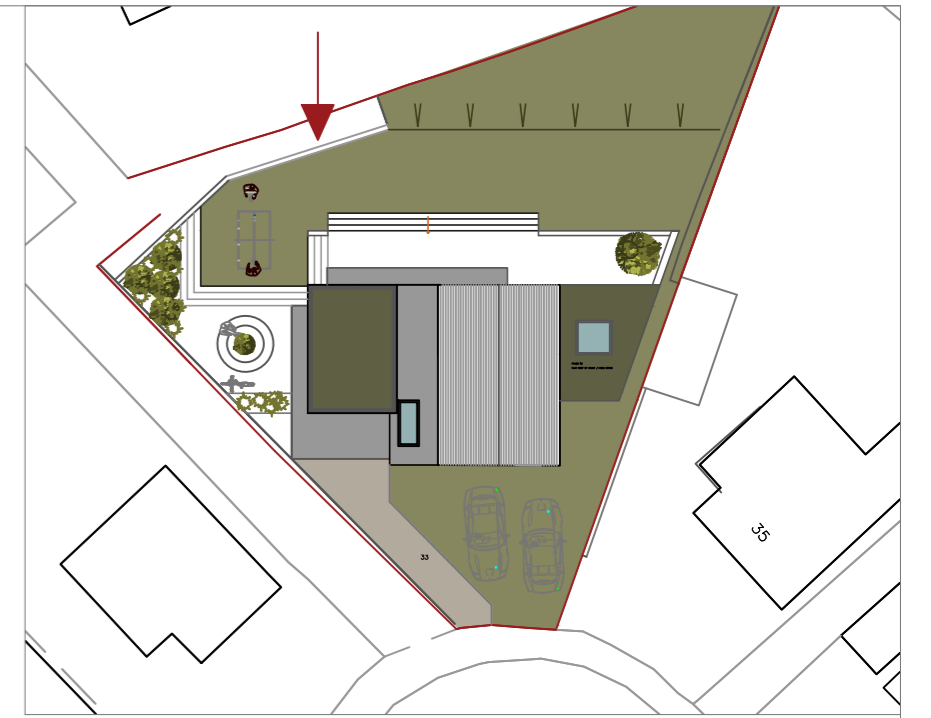

8.00

7.00

6.00

5.00

4.00

3.00

2.00

1.00

GF LEVEL 0.00

-1.00

-2.00

-3.00

STONE CLADDING

MATTE BLACK ALUMINIUM EXTENDED COPING / FASCIA

FIRST FLOOR EXISTING EXTERIOR CLAD WITH CONCRETE EFFECT PANELS

MATTE BLACK ALUMINIUM CANOPY

MATTE BLACK ALUMINIUM CLADDING

MATTE BLACK ALUMINIUM FRAME WINDOW

2 STOREY FLAT ROOF EXTENSION  
MATT BLACK ALU COPING AND FRONT FACE CLADDING



SINGLE STOREY FLAT ROOF HOME OFFICE  
MATTE BLACK ALUMINIUM FRAME SLIDING GLASS DOORS

STONE CLADDING TO ALL GROUND FLOOR EXTERIOR WALLS

GREY RENDERED CHIMNEY BREAST

FORM NEW PORCELAIN TILED  
TERRACE AND STEPS DOWN

STONE CLADDING TO ALL GROUND FLOOR EXTERIOR WALLS

FORM NEW PORCELAIN TILED  
TERRACE AND STEPS DOWN

HORIZONTAL CEDAR SLATTED FENCE

Client : Andrew & Claudia Powell  
Project : 33 Penrhos, Radyr, CF15 8RJ  
Drawing Title : ROPOSED NORTH (REAR) ELEVATION  
Drawing No. : 2020/PENRHOS/P14B  
Date : 26.05.21  
Scale : 1:50 @ A2



GLEN THOMAS ARCHITECTURE LTD

ARCHITECTURE & DESIGN STUDIO  
112 Kimberley Road, Penylan, Cardiff CF23 5DN  
www.glenthomasarchitecture.co.uk  
e. glen@glenthomasarchitecture.co.uk  
t. 07711 383313