




EXISTING SOUTH SIDE ELEVATION

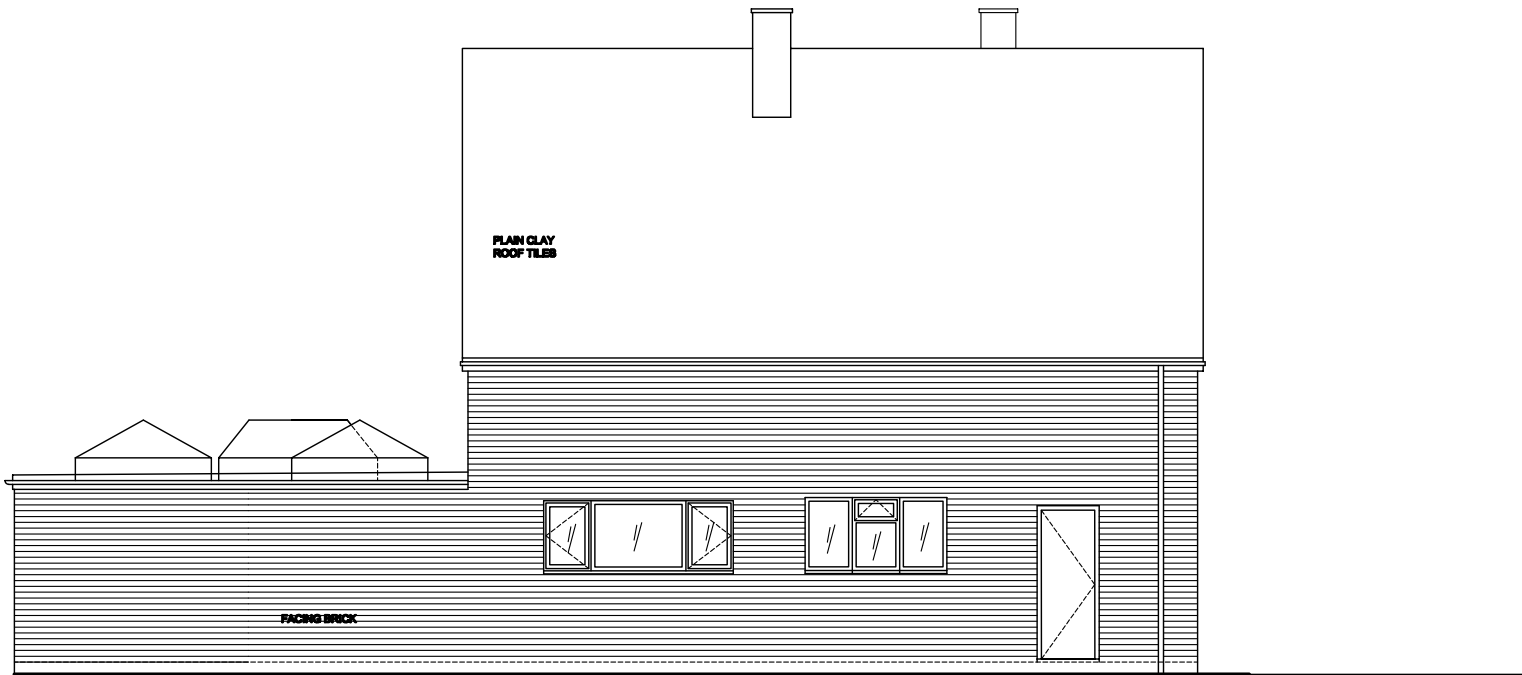

PROPOSED SOUTH SIDE ELEVATION

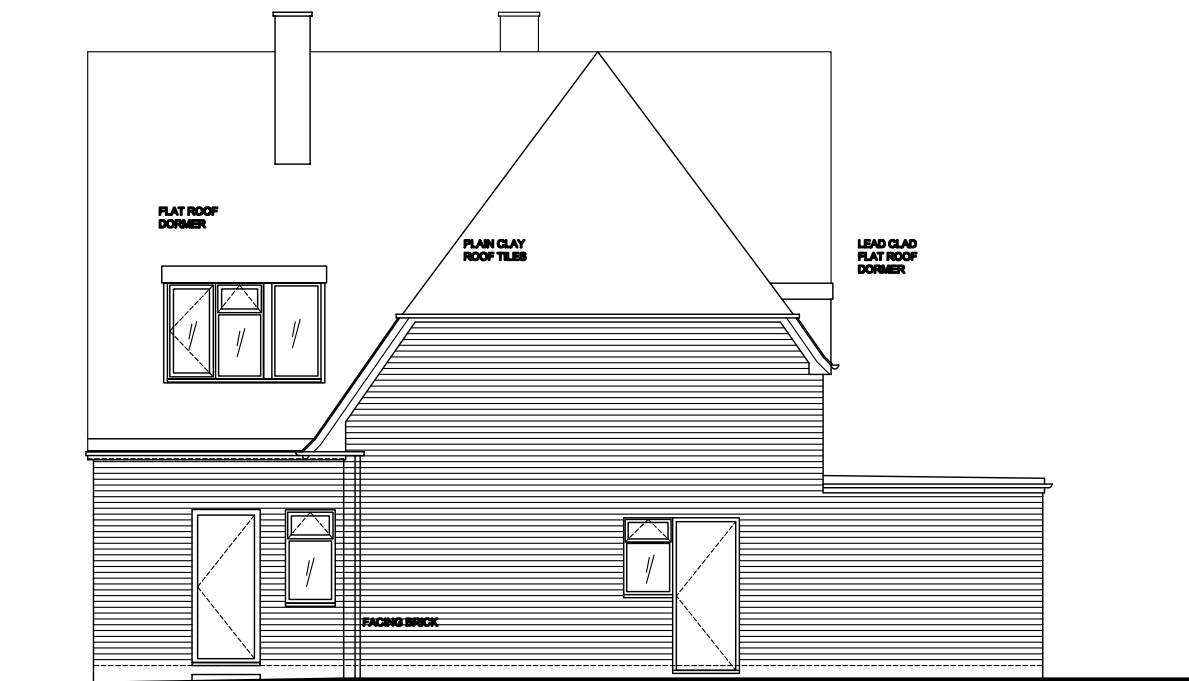

EXISTING NORTH SIDE ELEVATION

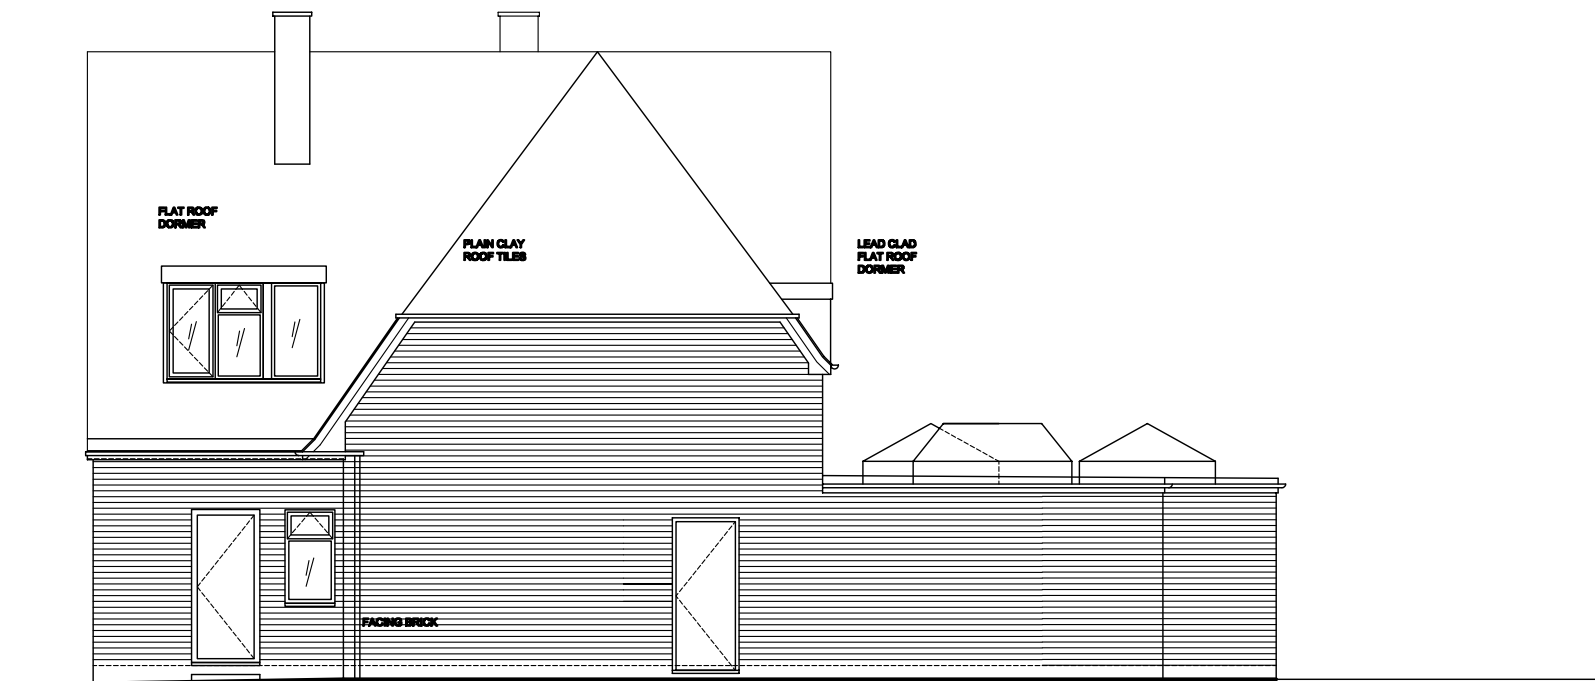

PROPOSED NORTH SIDE ELEVATION



A	Scale Bar Added & Original Garage Door Side Window Removed	PRT	21/07/21
-	For Approval	PRT	20/07/21
rev	description	drawn	date
location	25 The Heythrop, Ingatestone, Essex CM4 9HG		drawn P THORNE
project	Proposed Rear Extension & New Roof Lights		date July 21
title	Existing & Proposed Side Elevations		original size A3
			scale 1:100
PAUL THORNE ASSOCIATES CHARTERED CONSULTING STRUCTURAL ENGINEERS			job 1431
TELEPHONE 07711 432997 EMAIL mail@pthorne.co.uk			dyg 303A