
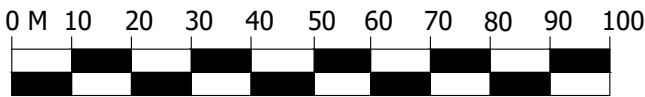


Do not scale from this Drawing.

The Contractor must verify all dimensions on site prior to commencing any works, purchase of specified items, and production of fabrication drawings. The contractor takes full responsibility in ensuring that all works executed are in accordance with the current Building Regulations. The Contractor is to advise the Architect of any errors or omissions. No party should take dimensions digitally from this drawing. No variations or modifications to work shown shall be implemented without prior written approval. All issues of this drawing are superseded by the latest revision. All drawings and specifications remain the property of the Staran Architects Ltd. All drawings to be read in conjunction with the project Health and Safety Plan, any conflicts should be presented to the projects Principal Designer. © STARAN Architects Ltd

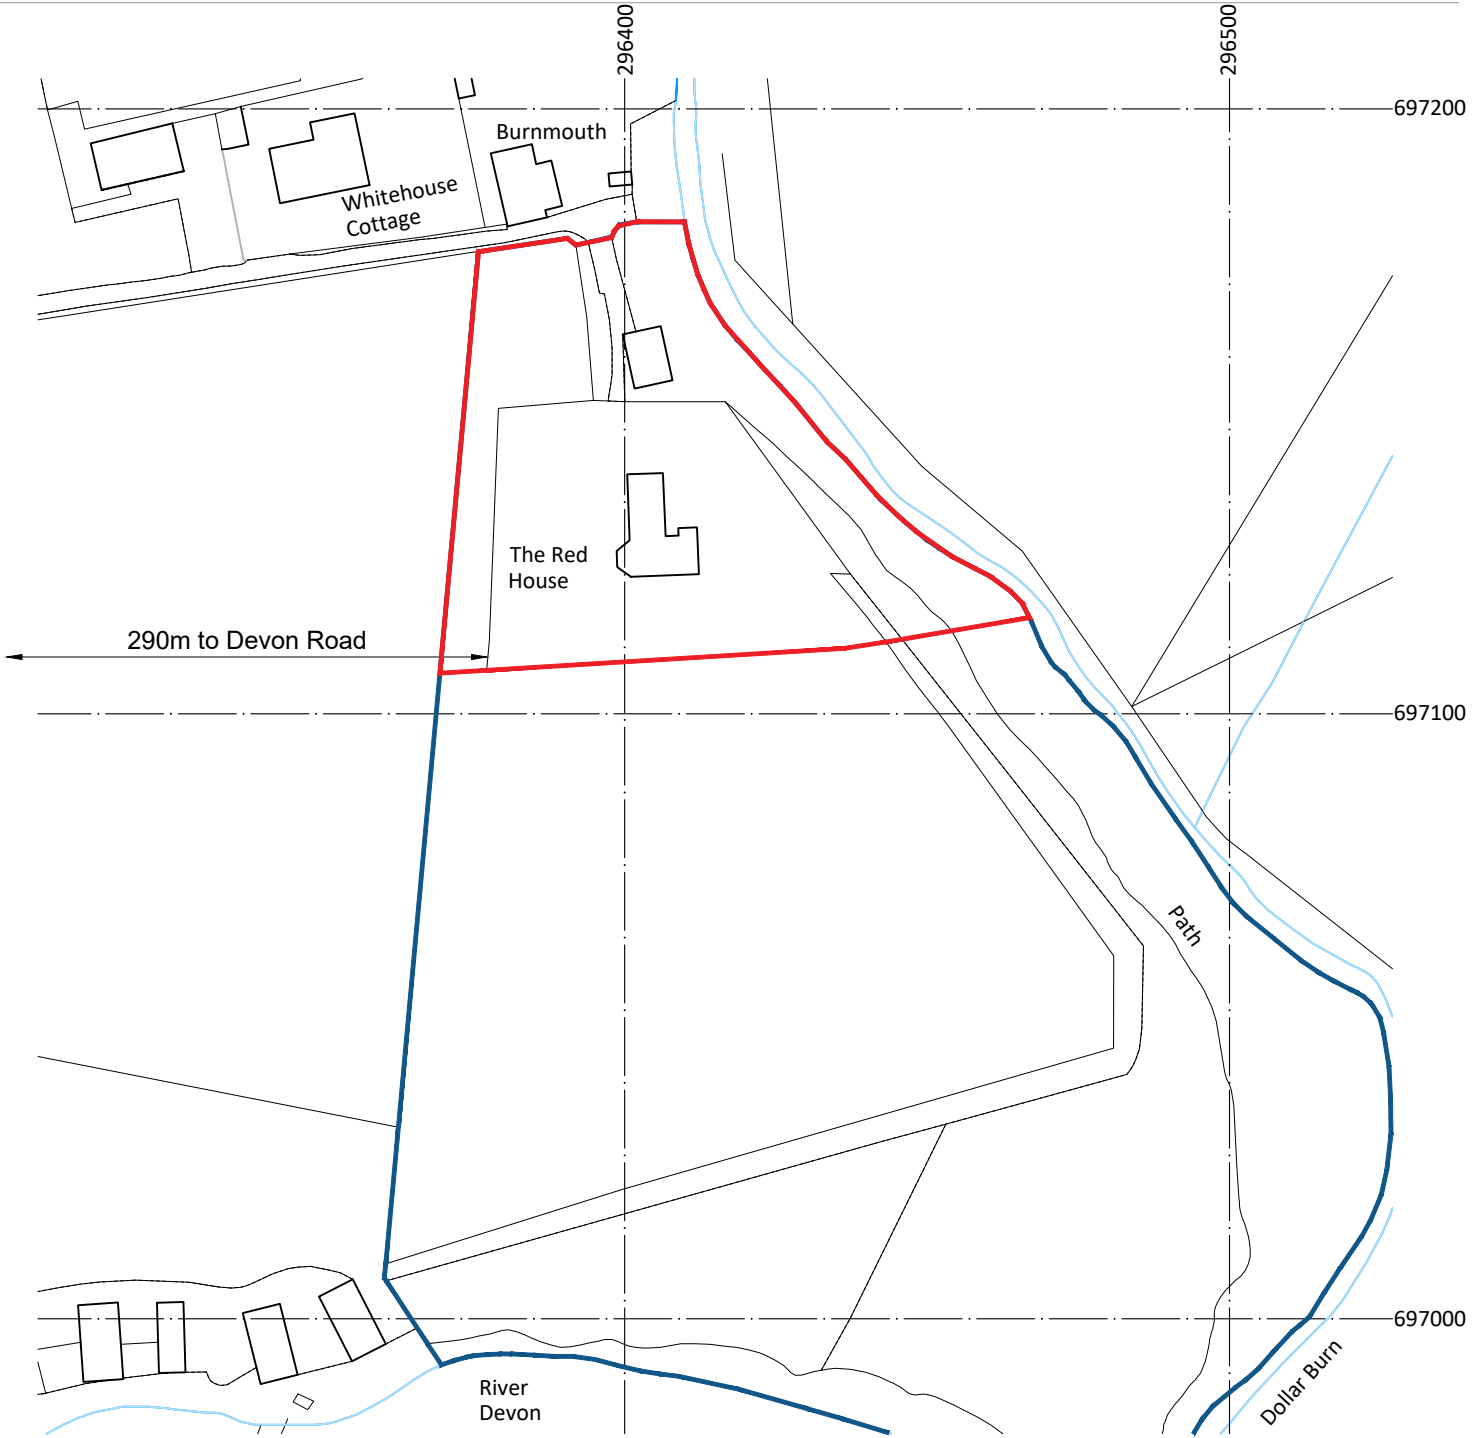

Scale - 1:1250 @ A4

OS map provided by:  
Streetwise © Crown Copyright 2021.  
Licence No. 100047474



Indicates Site Boundary.  
Indicates Land Under Applicant Ownership.

# STARAN

ARCHITECTS

49 Cumberland St Edinburgh EH3 6RA / T:0131 556 9830 / E: info@staranarchitects.com

Project  
New Dwelling at  
Red House, Dollar, FK14 7LX for  
Mr and Mrs Dale

Drawing Title  
Site Location Plan

Job Number	Drawing Number	Revision	Scale @ A4
2112	OS(00)001	-	1:2500

PLANNING