


30B TWIST STREET  
COSTESSEY

WORKSHOP PLAN

SOUTH ELEVATION

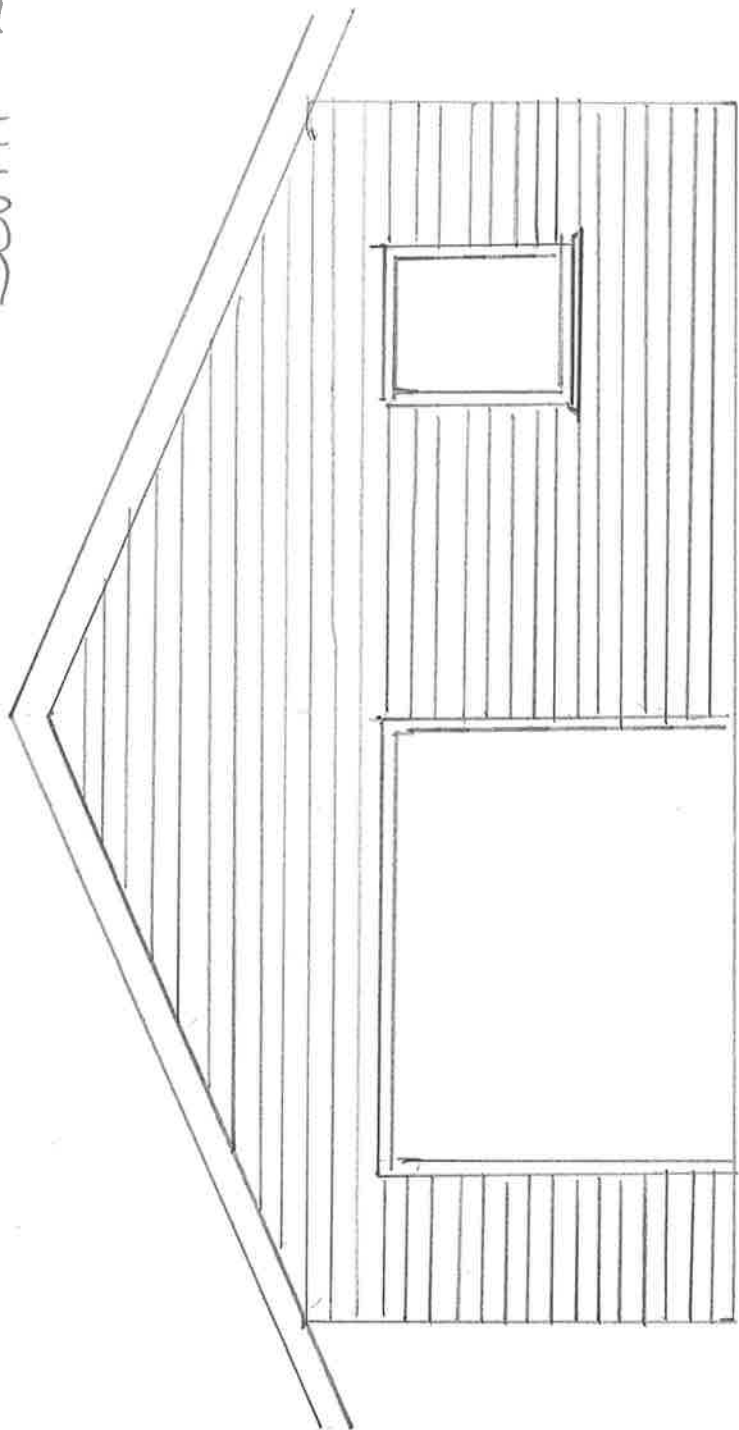

4m

2.8m

1:50

8.0m