



Elevation W 1:100

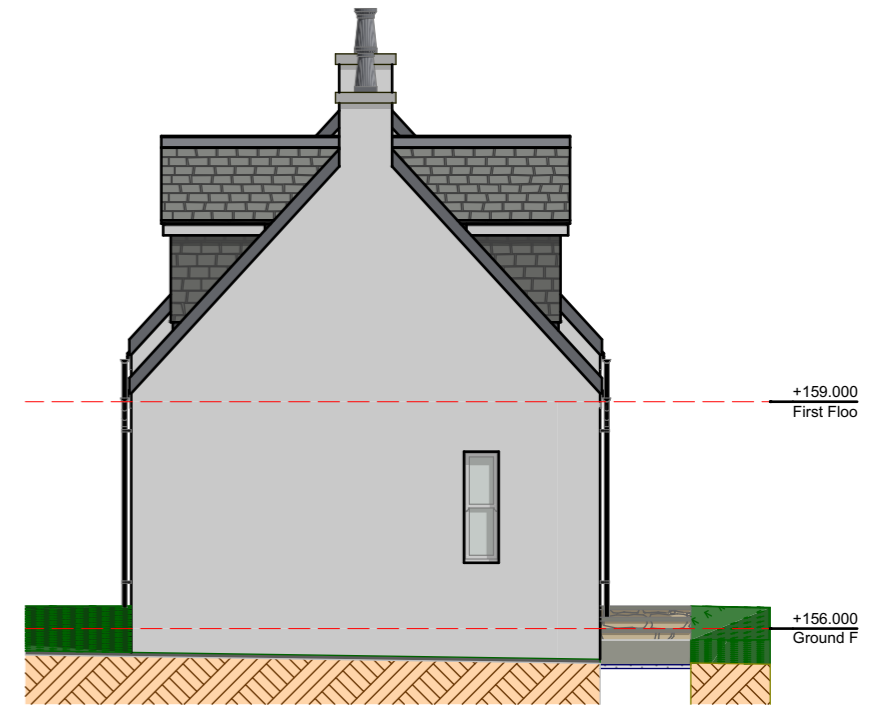


Elevation Z 1:100



Elevation Y 1:100

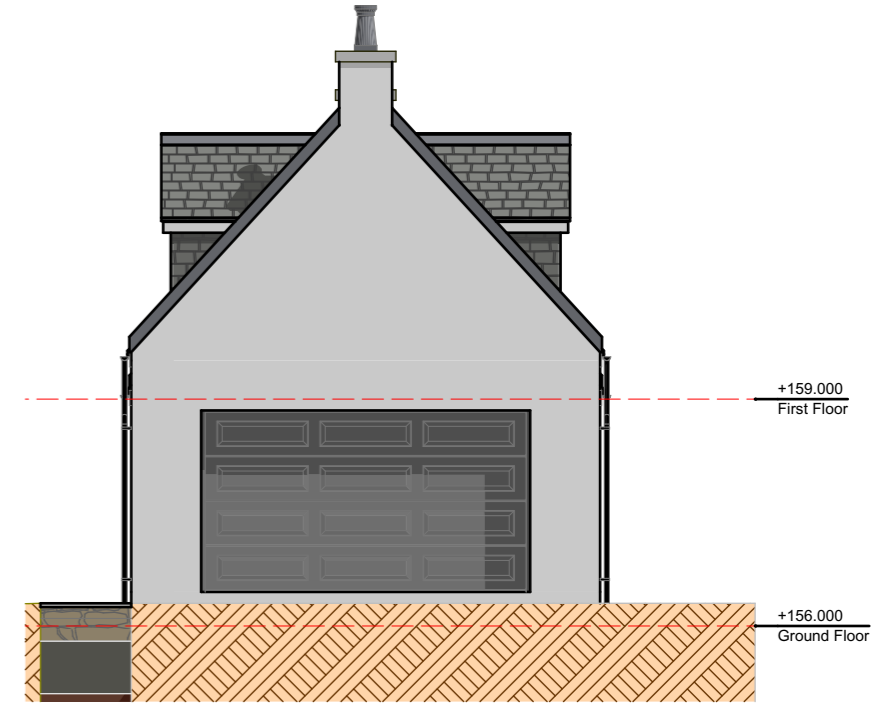

Elevation X 1:100

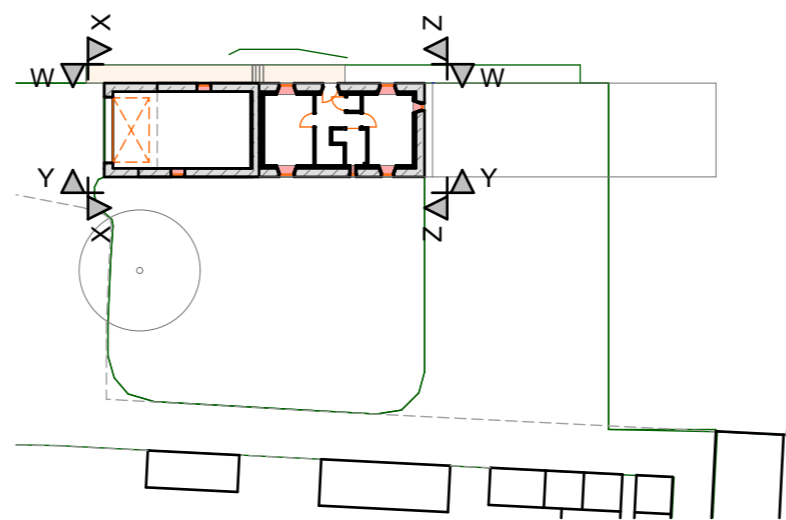

Elevations Key Plan 1:500



01292 571105
www.visuplan.co.uk
info@visuplan.co.uk

client:	Mrs V Pearson	
project:	Proposed Dwellinghouse Laigh Knockmurrin, by Drongan	
drg title:	Elevations	
drg No:	680/02	scale: as noted
date:	May '21	