



SHEET. 6  
MAY. 21.

Planning\_business\_support Mail\_141042\_250621 sc original

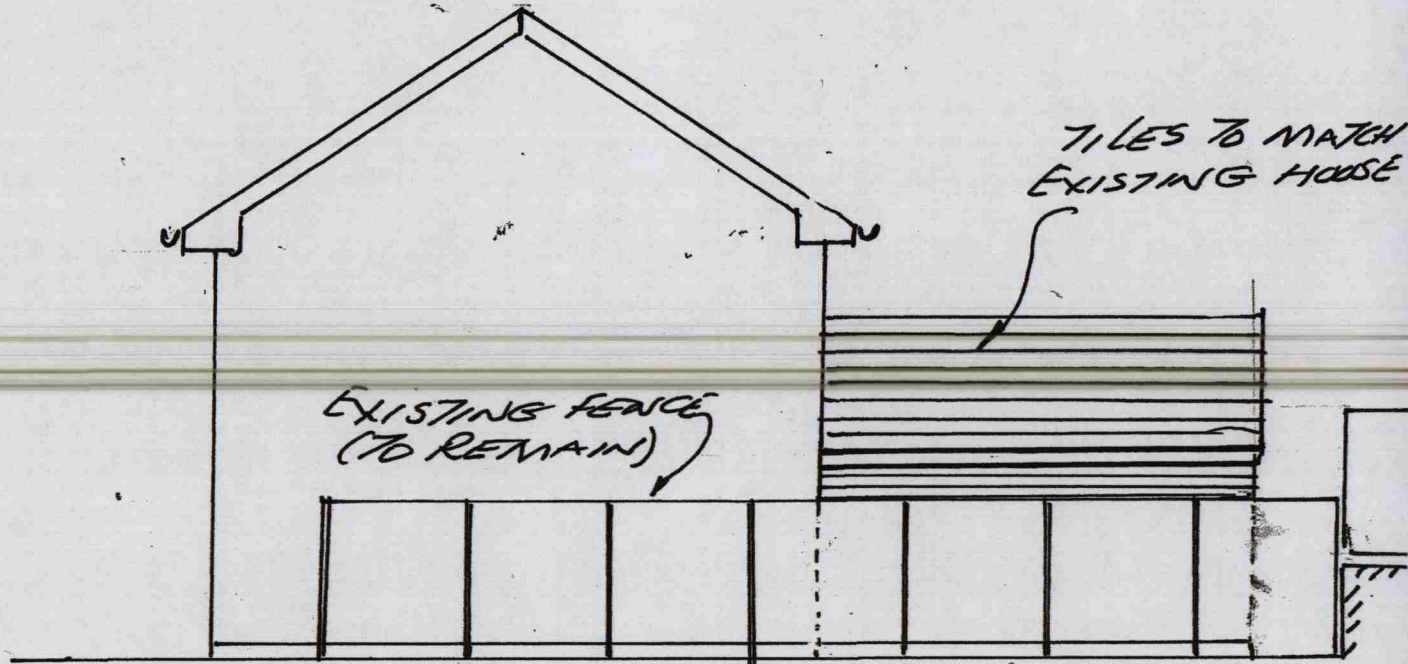

PROPOSED END ELEVATION (FROM N°14)  
(SCALE 1:100)

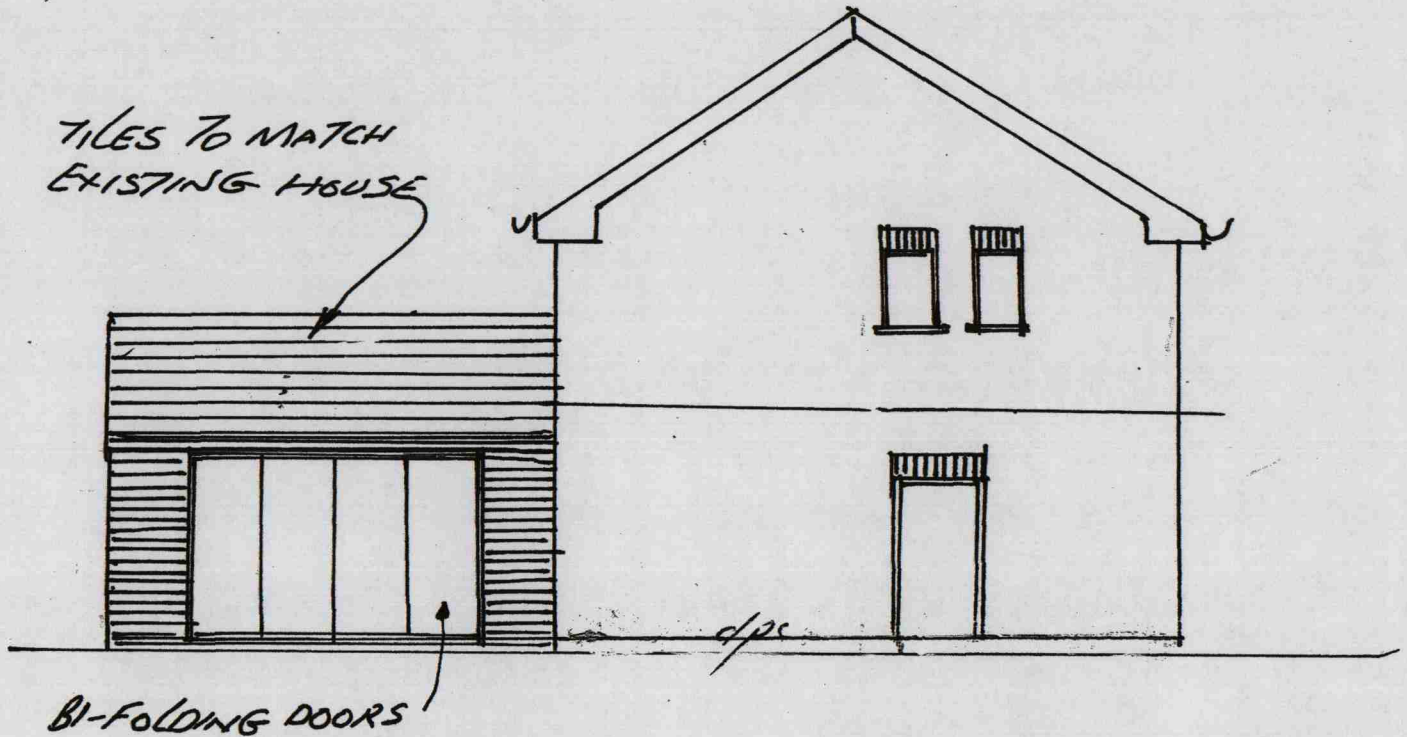

PROPOSED END ELEVATION (FROM N°12)  
(SCALE 1:100)