


EXISTING END ELEVATION (FROM Nº 14)
(SCALE 1:100)

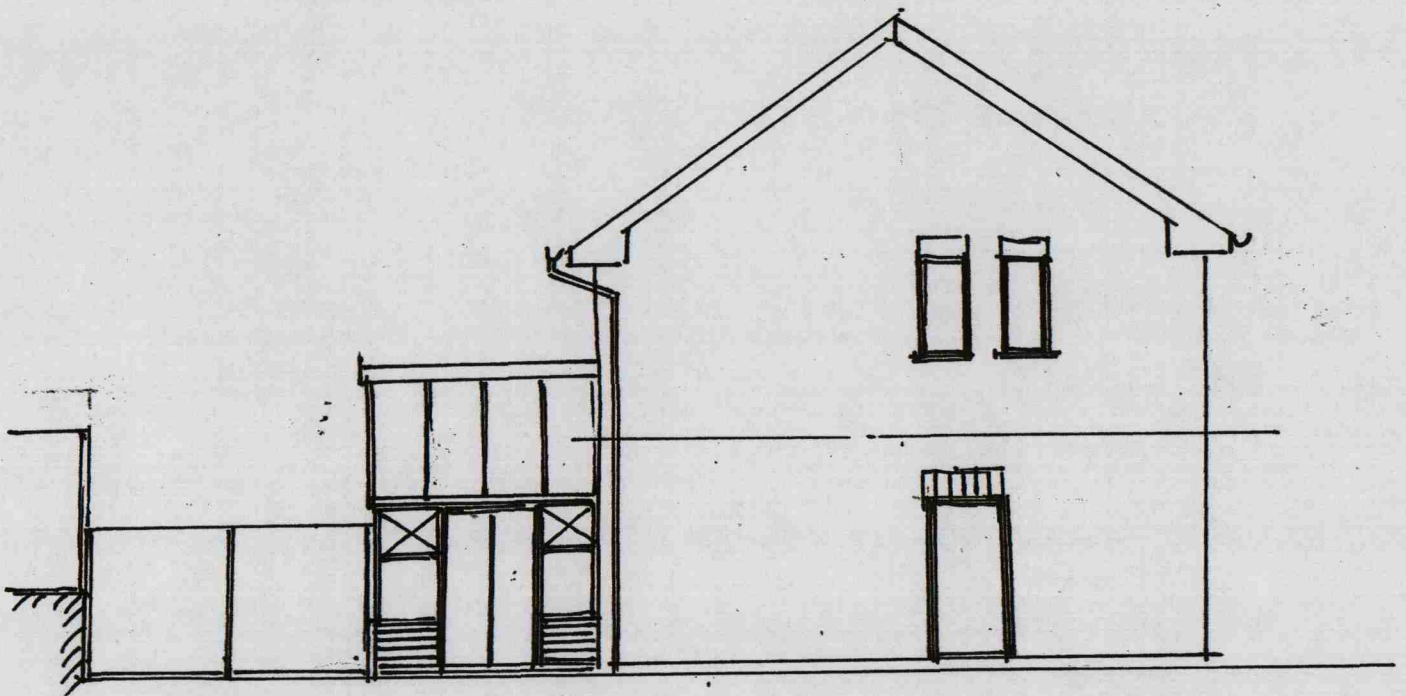

EXISTING END ELEVATION (FROM Nº 12)
(SCALE 1:100)