


1568

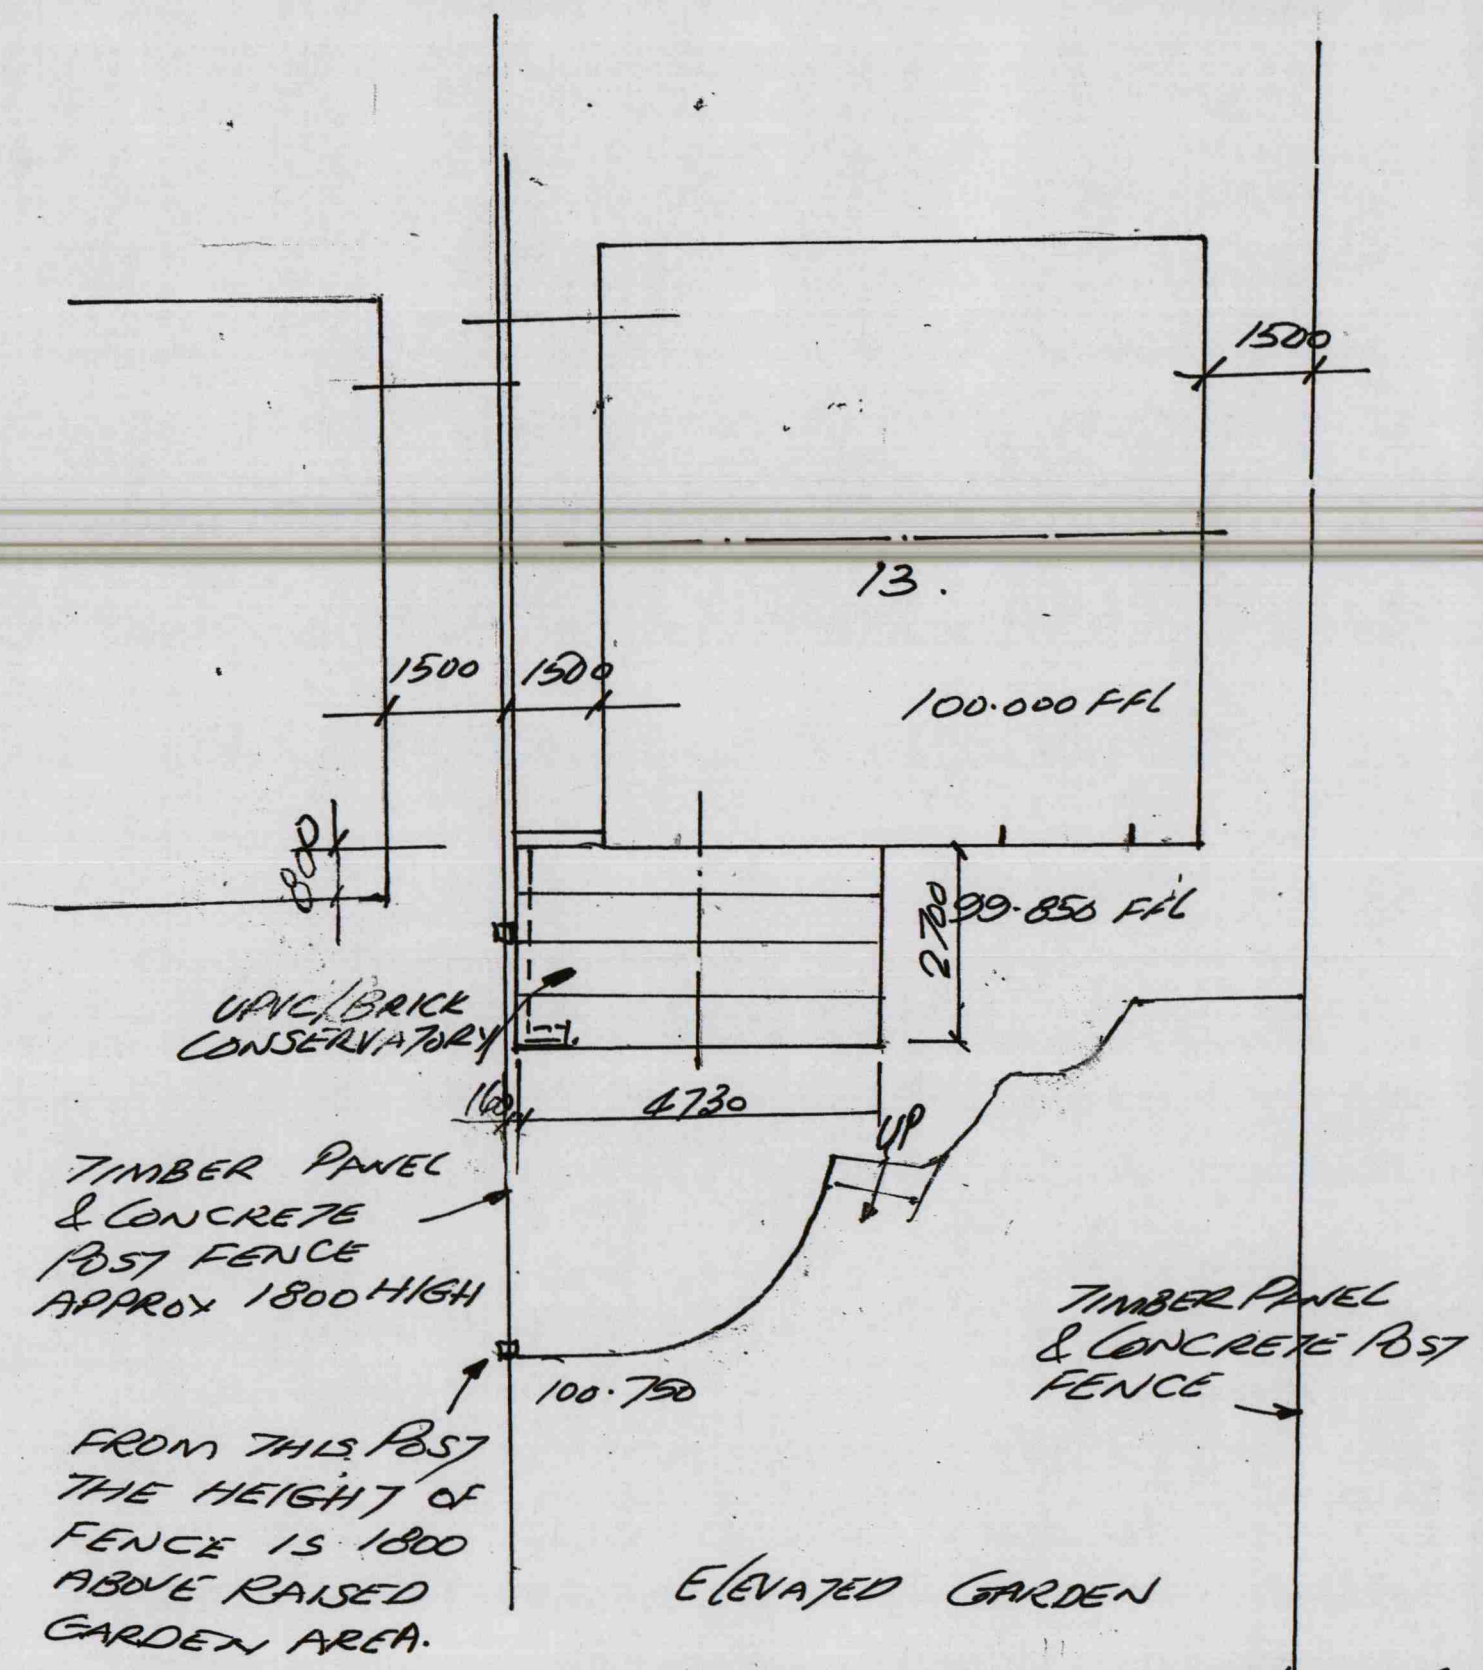

PLAN ON EXISTING GROUND FLOOR (1:100)

DIMENSIONS SHOWN ARE FOR DESIGN PURPOSES ONLY AND ARE NOT TO BE USED FOR CONSTRUCTION