


Existing Ground Floor Plan



Roof Plan

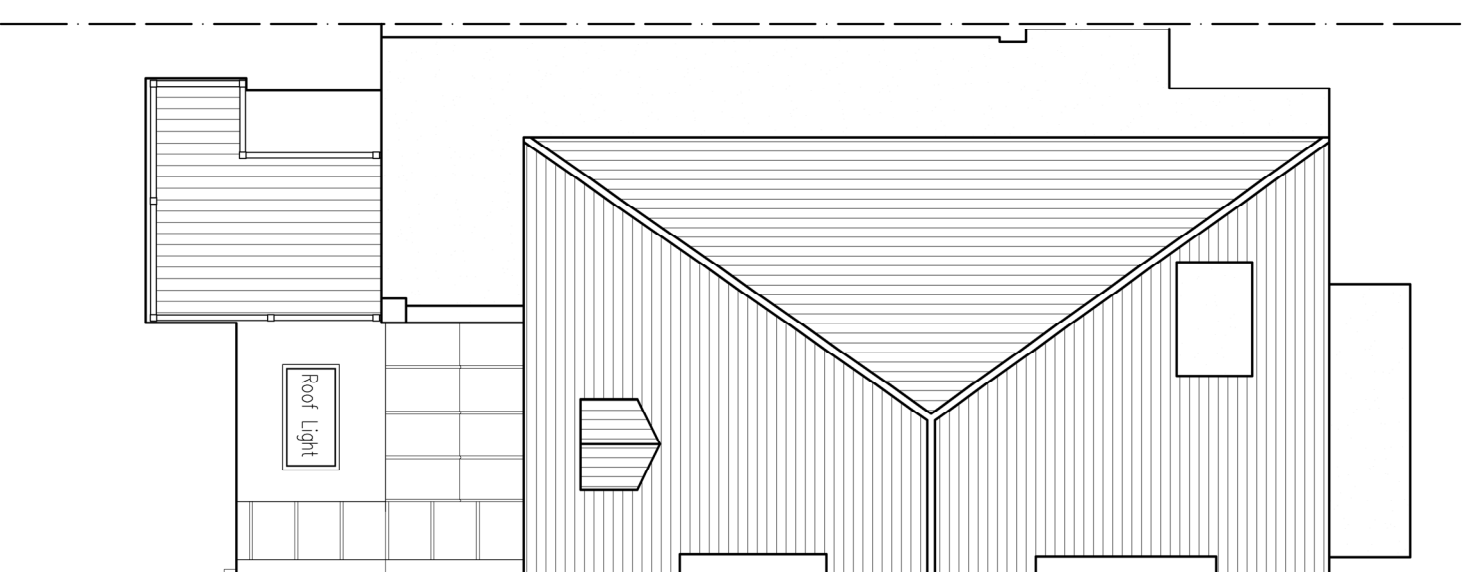