


Proposed Ground Floor Plan



Roof Plan

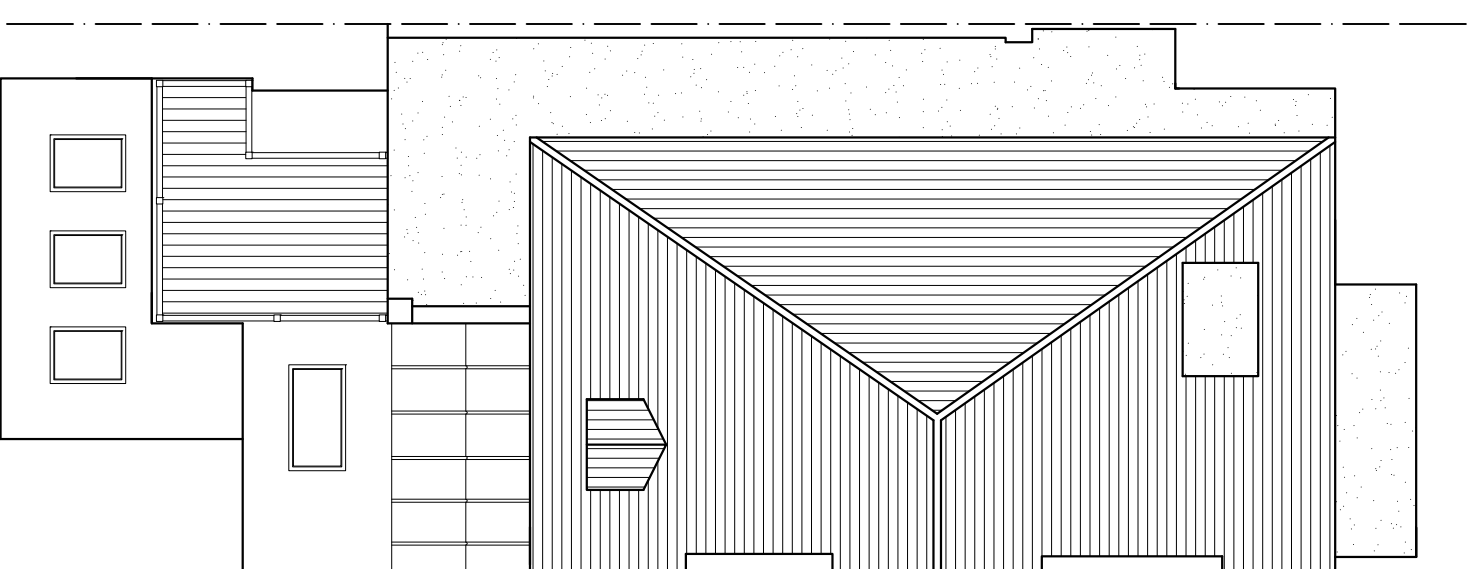