



1 Site Plan
1:200

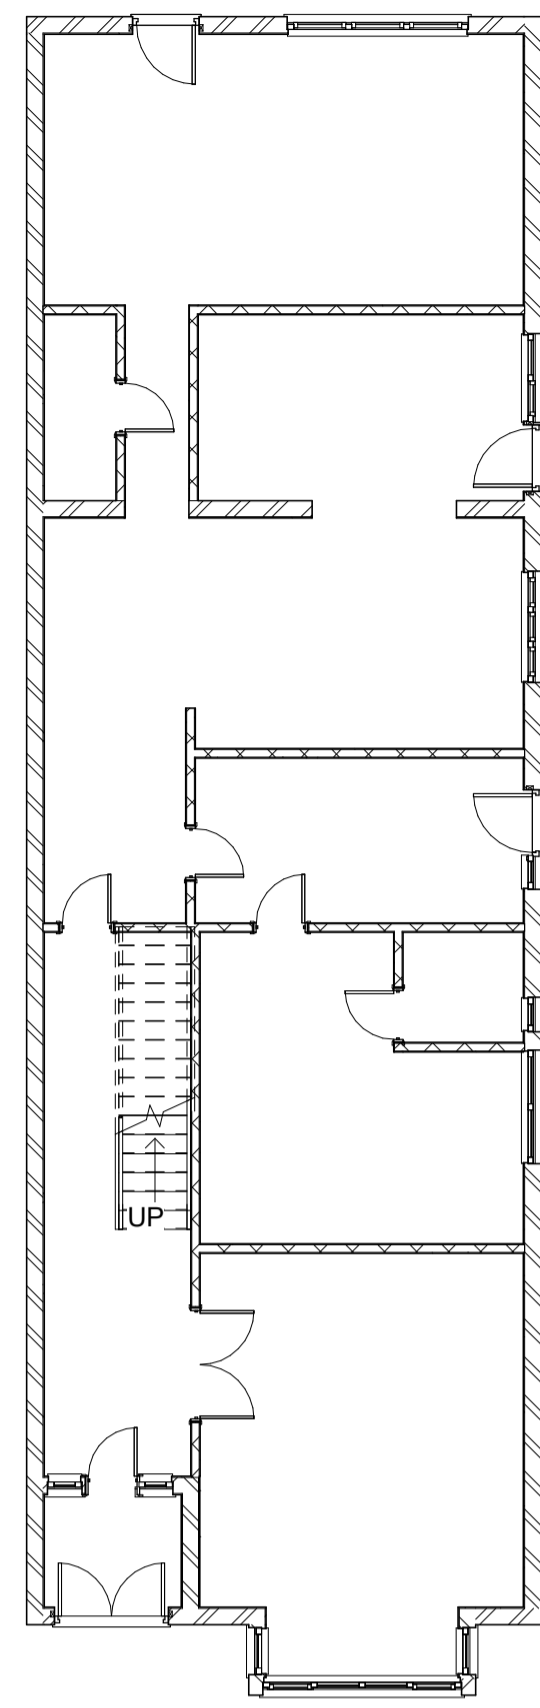


2 Ground Floor
1:100

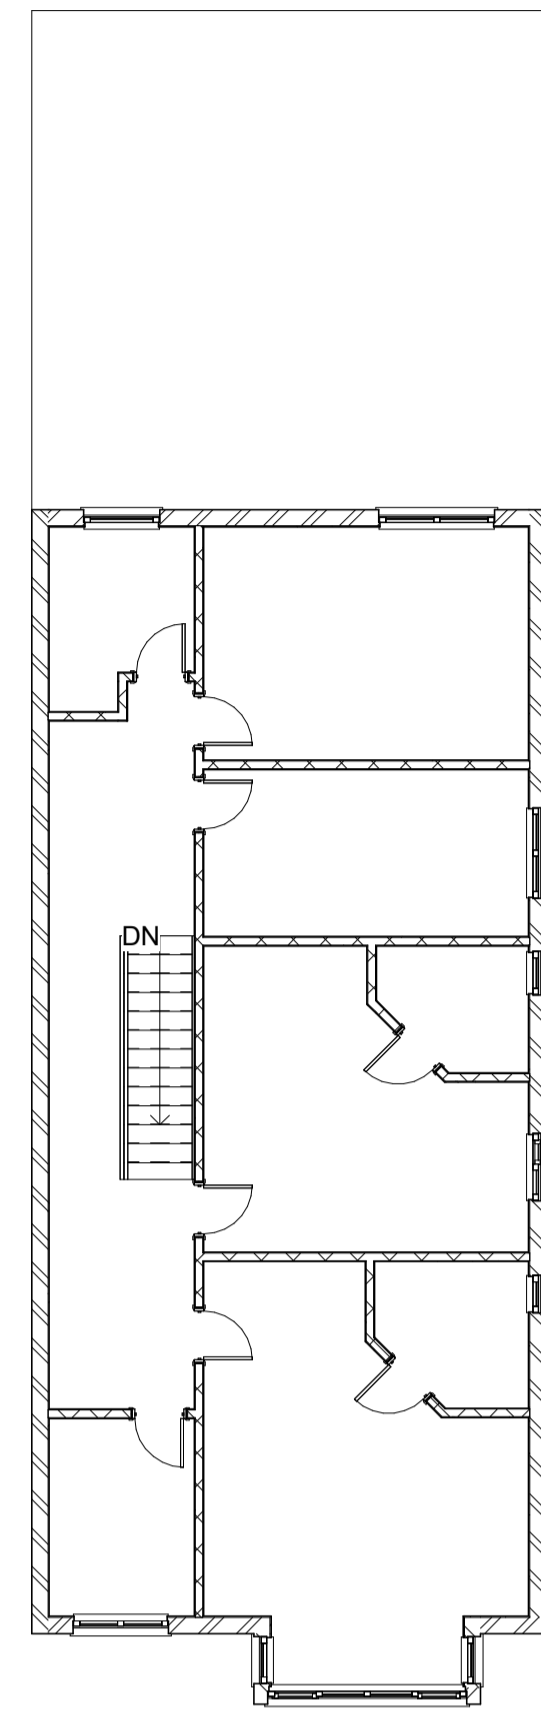

3 First Floor
1:100



4 Front Elevation
1:100

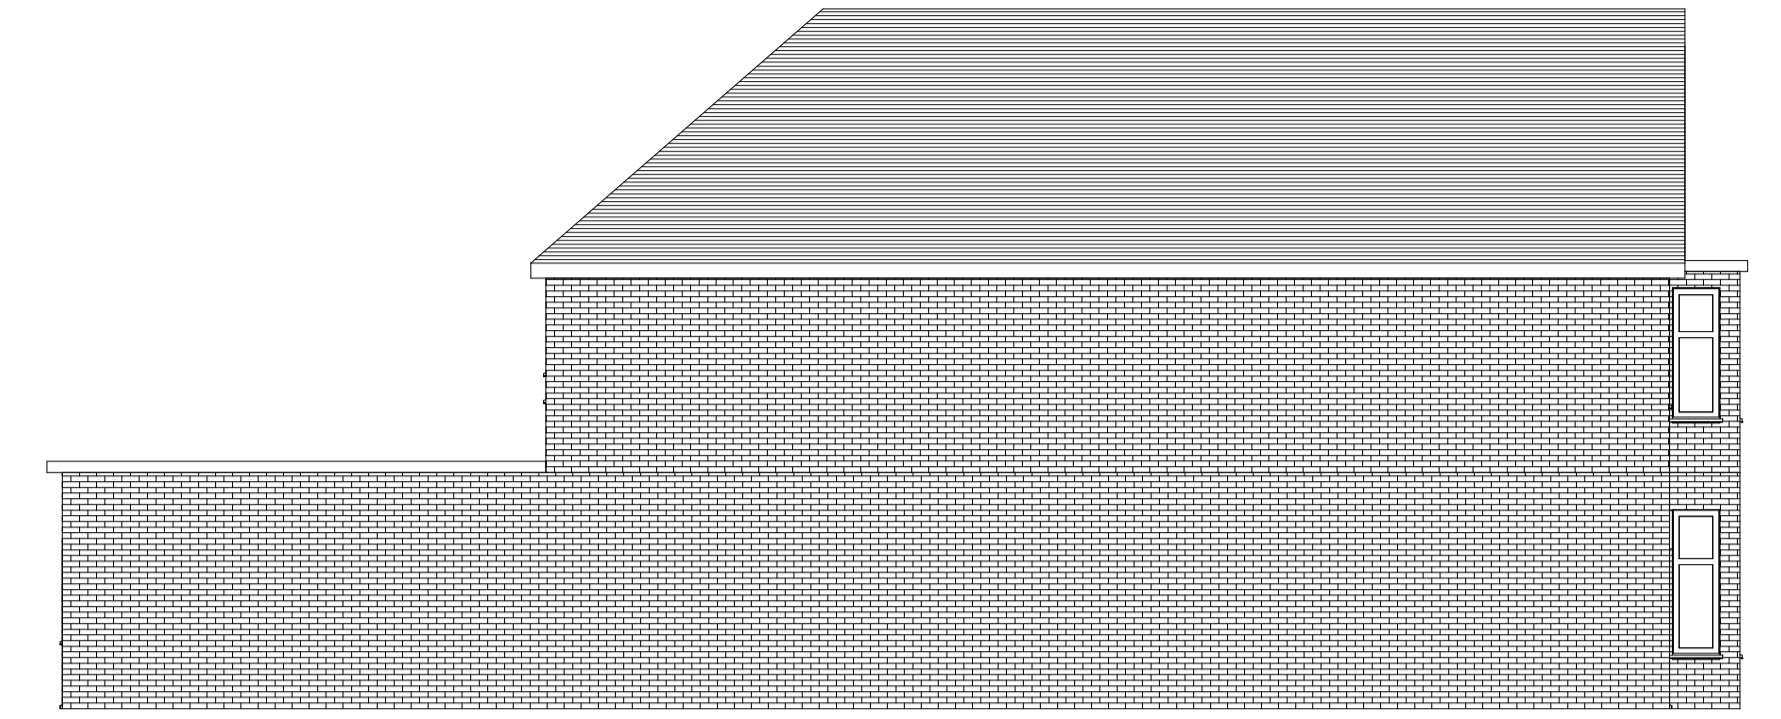

5 Left Elevation
1:100



6 Rear Elevation
1:100



7 Right Elevation
1:100



Design | Project Management | Build

info@origincustomhomes.com

www.origincustomhomes.com


Manpreet & Geeta
207 Western Road Southall

Existing


28/04/2021 6:29:05 PM

A101


Scale (iso - A1)

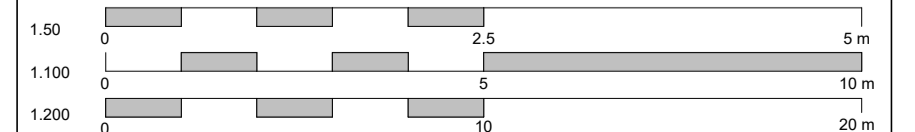


General Note:
The client has not checked all dimensions on site before commencing work and discrepancies must be immediately brought to the attention of Origin Custom Homes.
All work must conform to current building regulations, BS Standards and BS6399. These drawings are to be read in conjunction with all relevant design documents for structural analysis and specifications.
All dimensions are in millimeters unless stated otherwise. All openings are to the inside unless stated otherwise.
The drawings shall be interpreted in accordance with the manufacturer's recommendations and installation guide.
The drawings shall be interpreted in accordance with the manufacturer's recommendations and installation guide.
Works are intended property reserved by Origin Custom Homes.

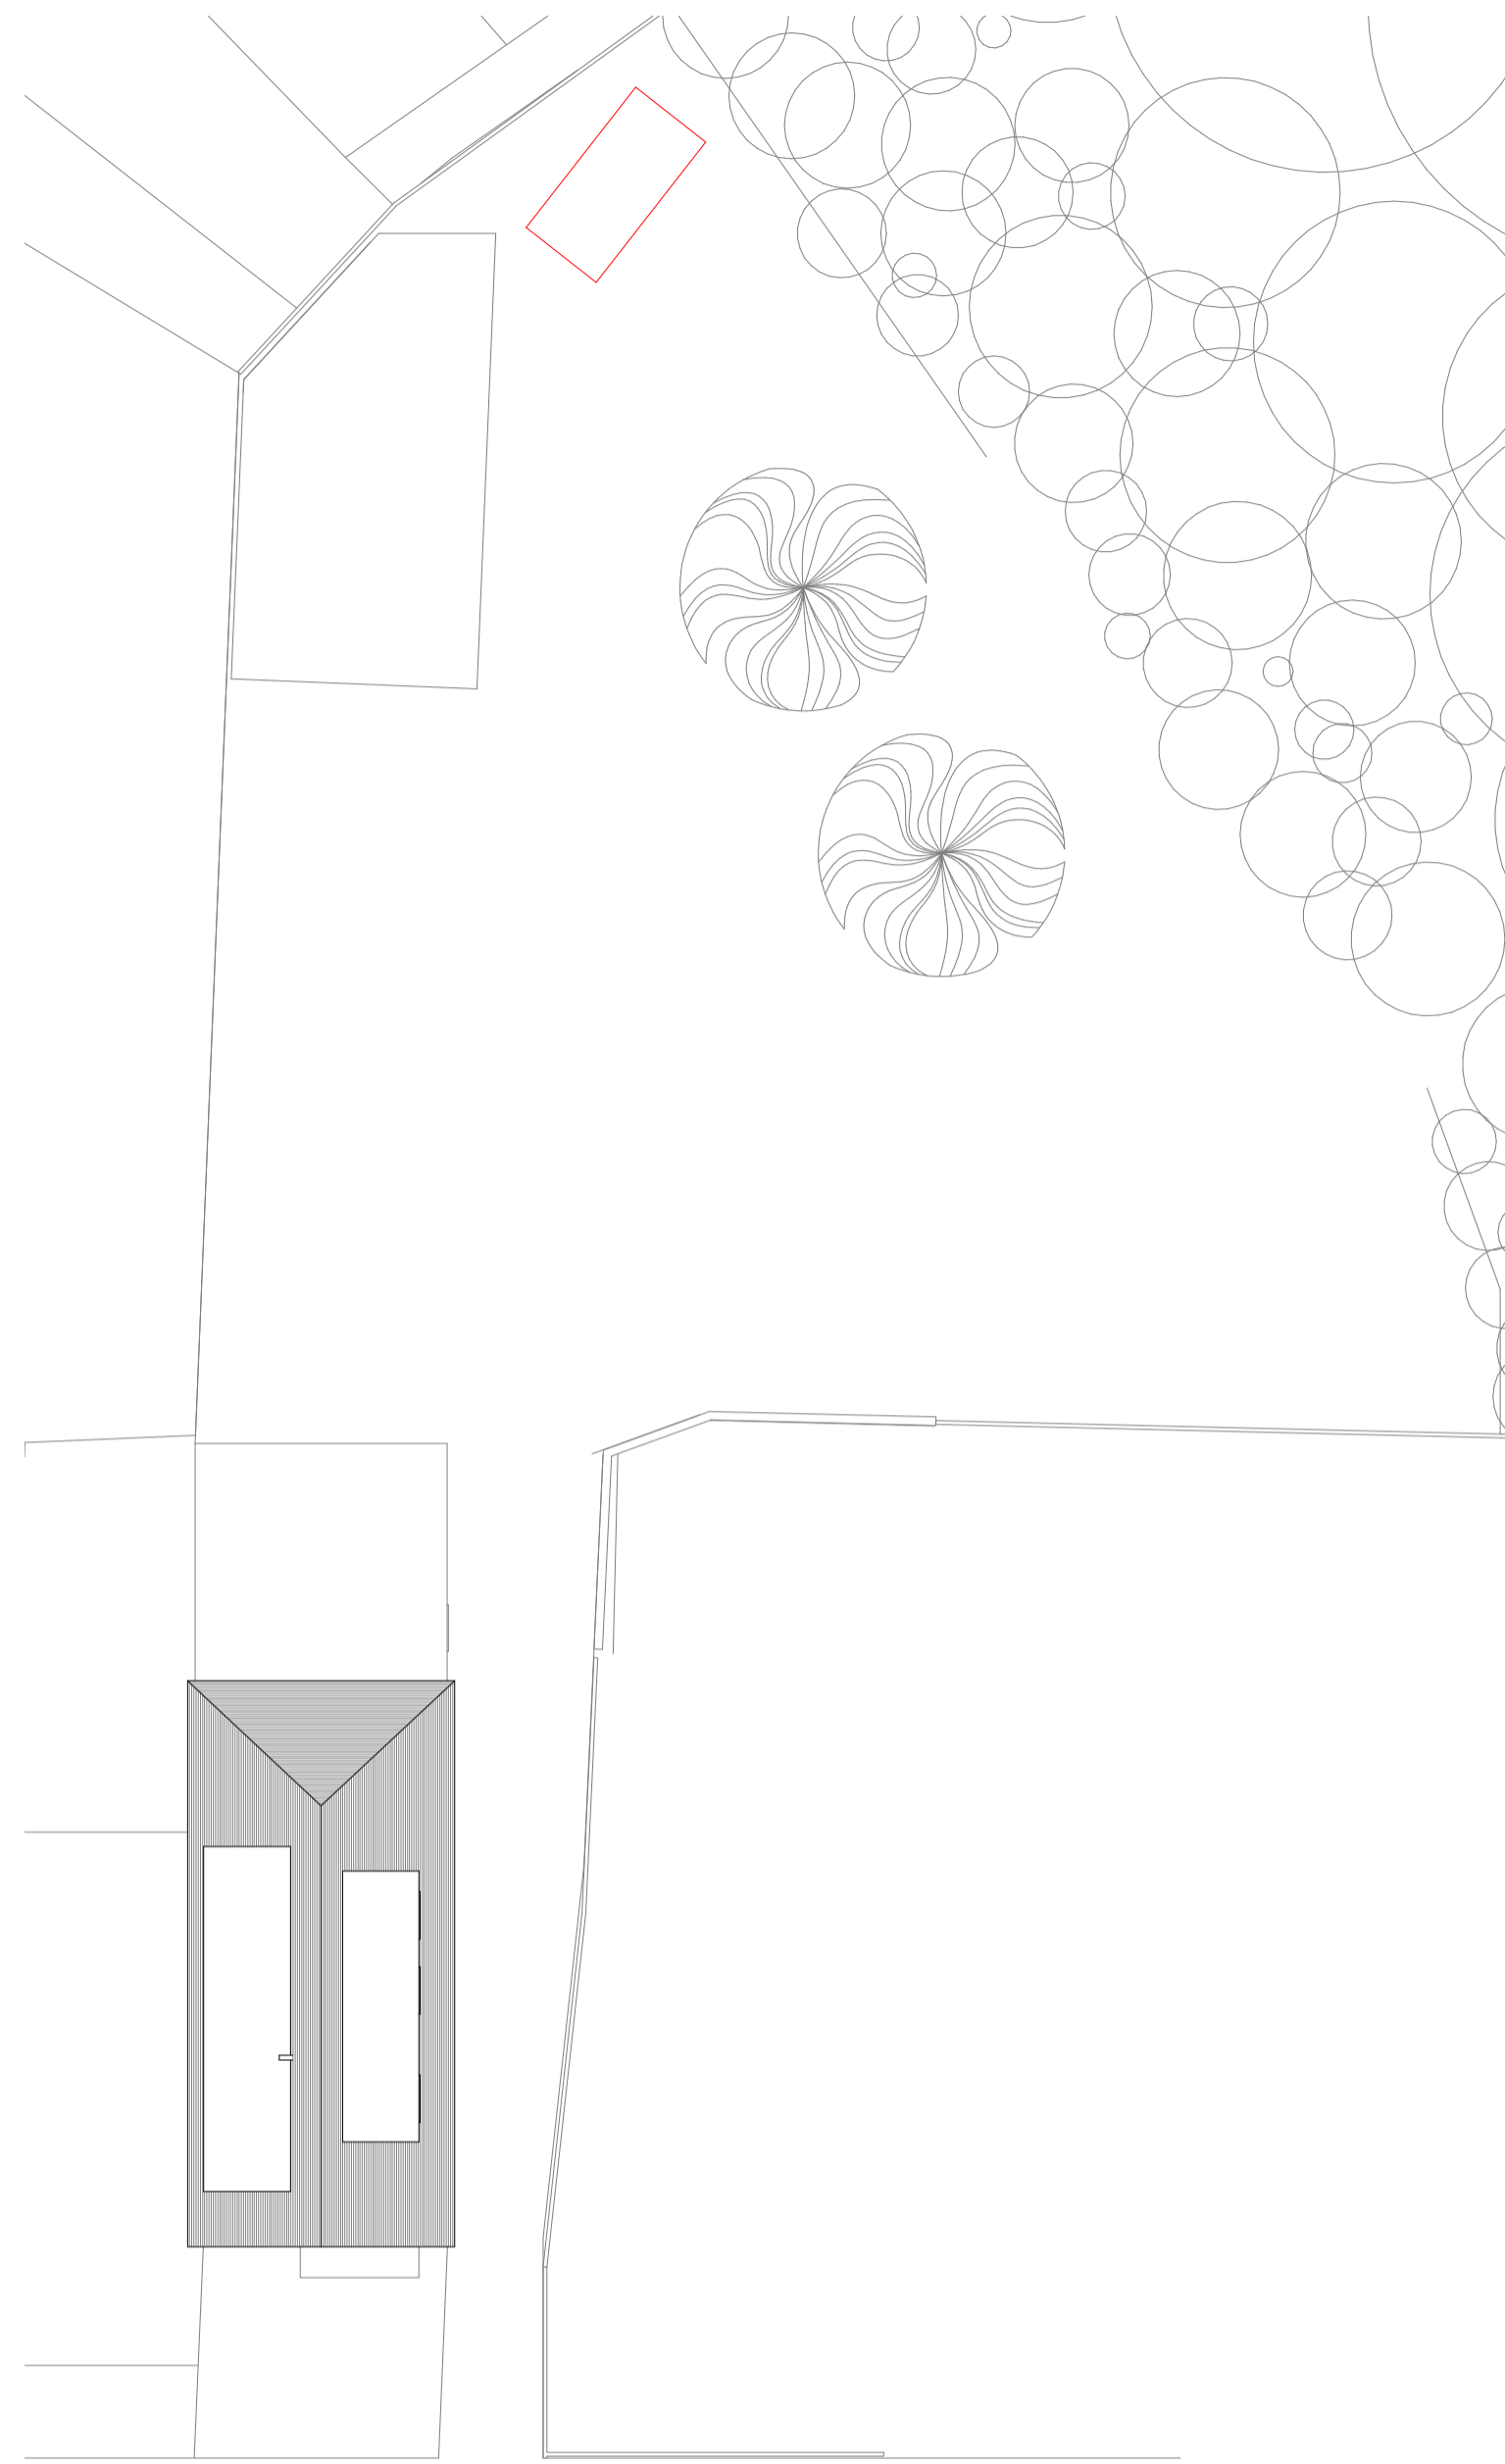


1 Site Plan
1: 200

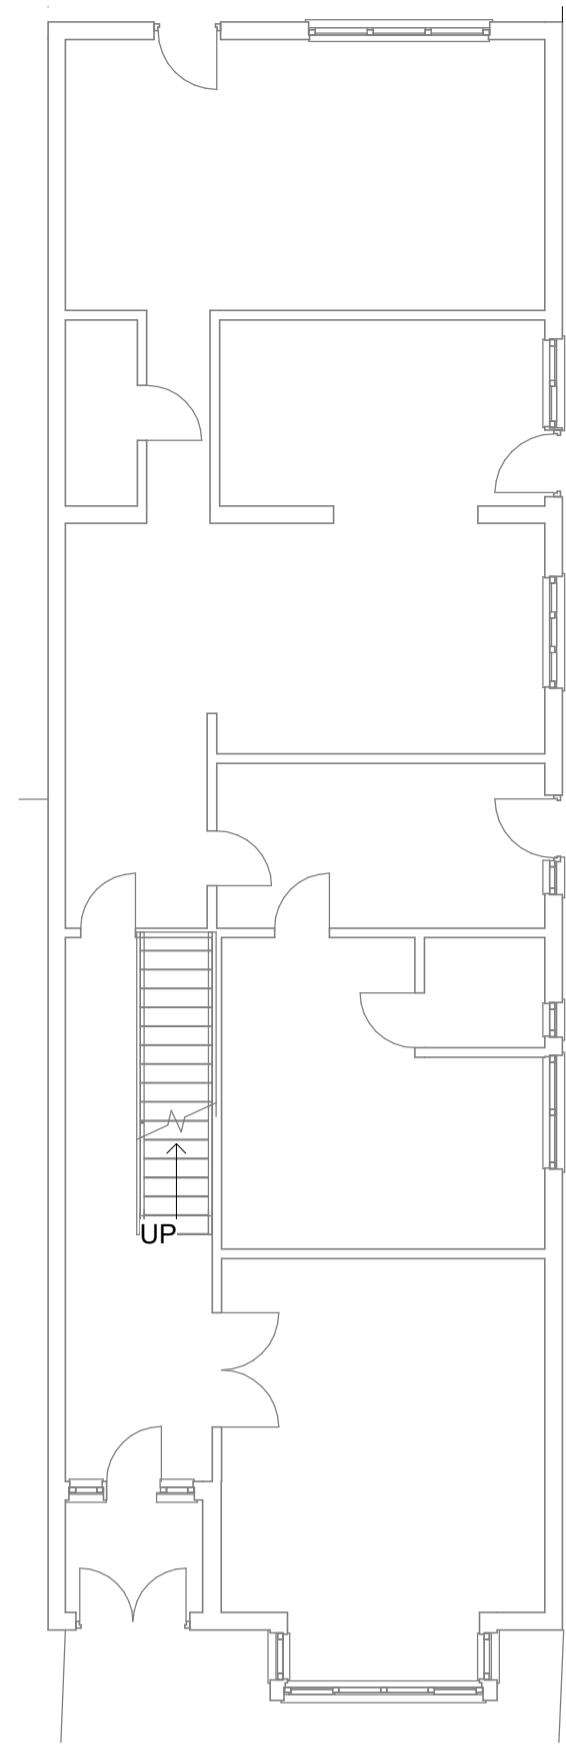

2 Ground Floor
1: 100

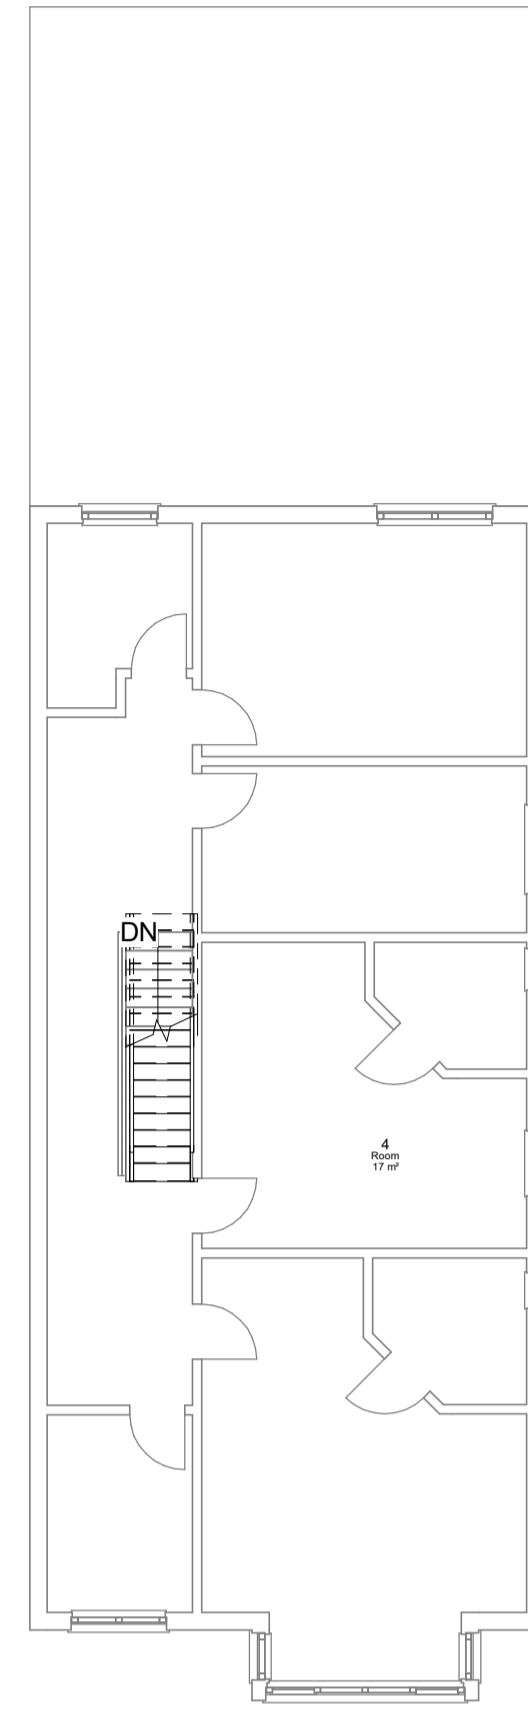

3 First Floor
1: 100

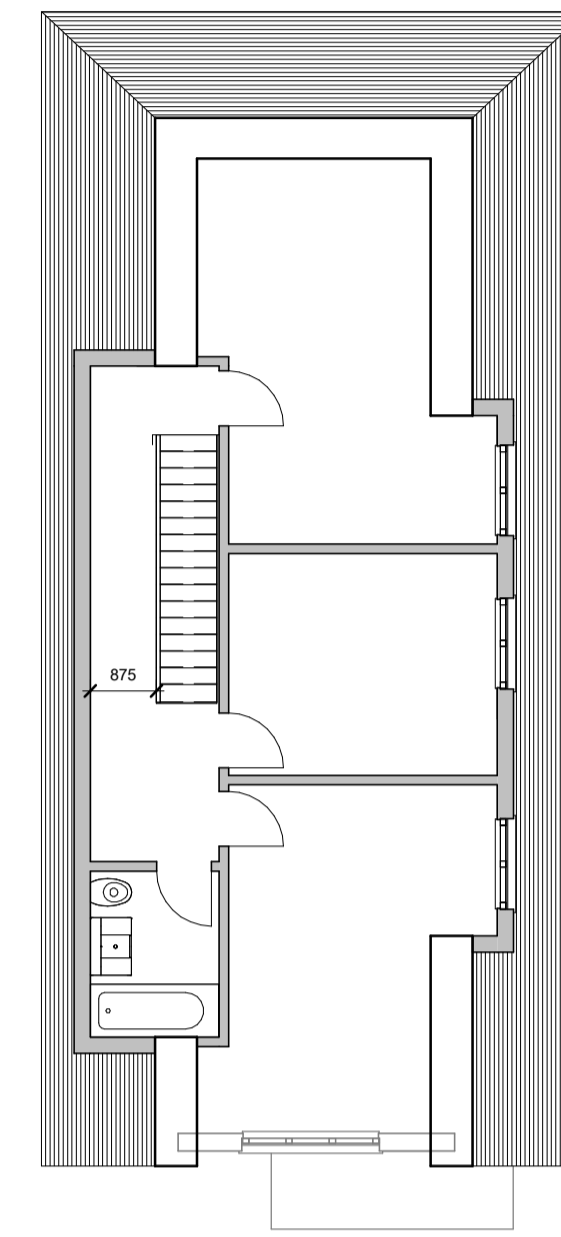

4 Second Floor
1: 100


Dormer - Left Elevation
(B * H * L)/2
B - 9.299
H - 1.991
L - 2.443
(10.137 * 2.477 * 1.043)/2 =
24.91m³ - Dormer Volume Increase

Dormer - Right Elevation
(B * H * L)/2
B - 7.308
H - 1.925
L - 2.064
(5.578 * 2.221 * 2.569)/2 =
14.51m³ - Dormer Volume Increase

Total Volume Increase
Dormer Left + Dormer Right =
24.91 + 14.51 =
Total Volume = 39.42 m³
PD allowance for terrace 40 m³ increase - Therefore
conversion falls within PD requirements




5 Front Elevation
1: 100

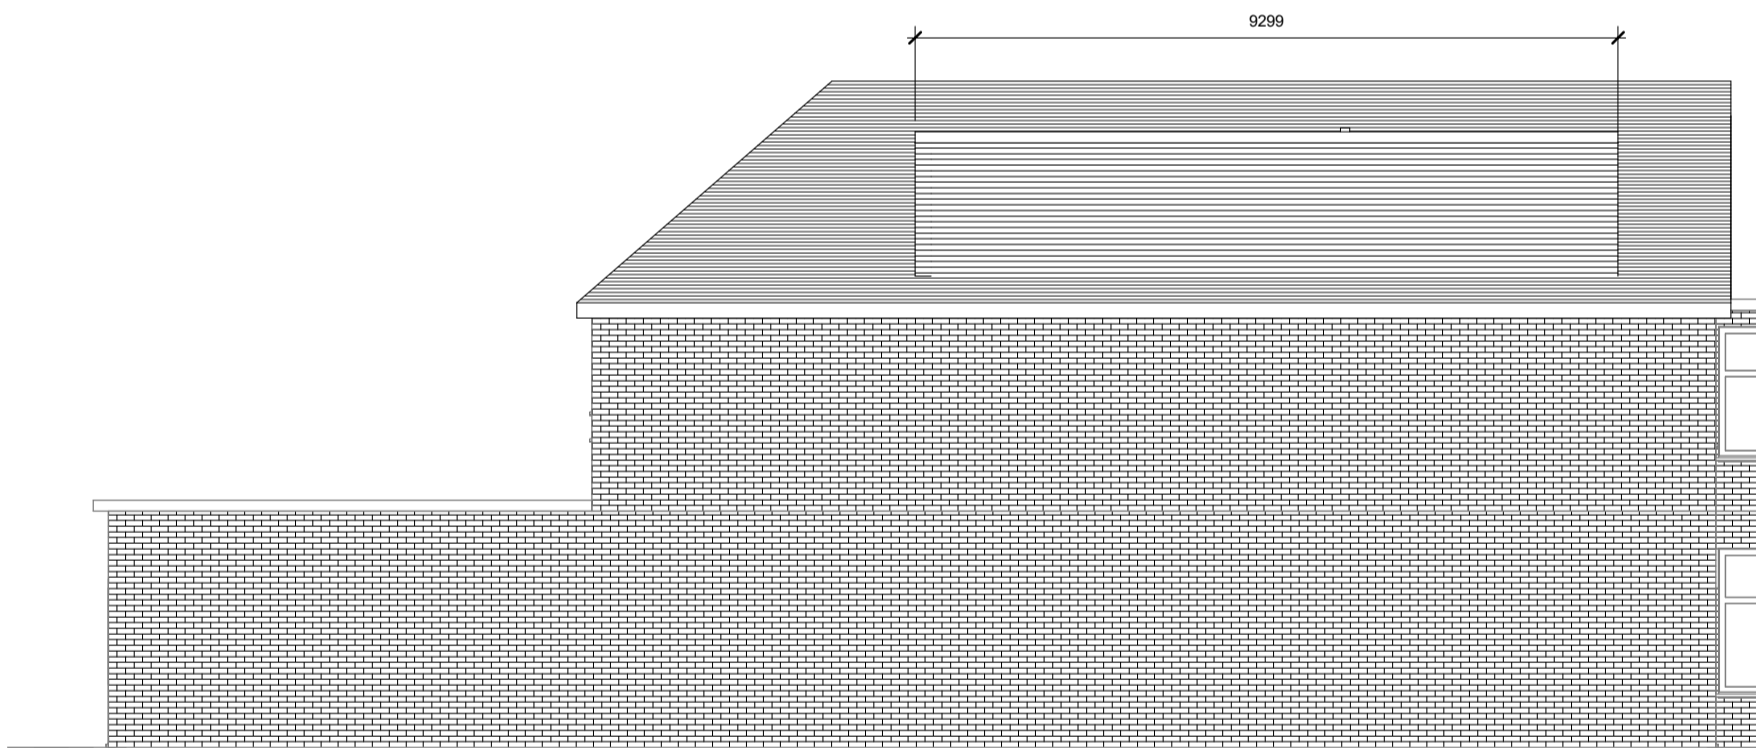

6 Left Elevation
1: 100



7 Rear Elevation
1: 100

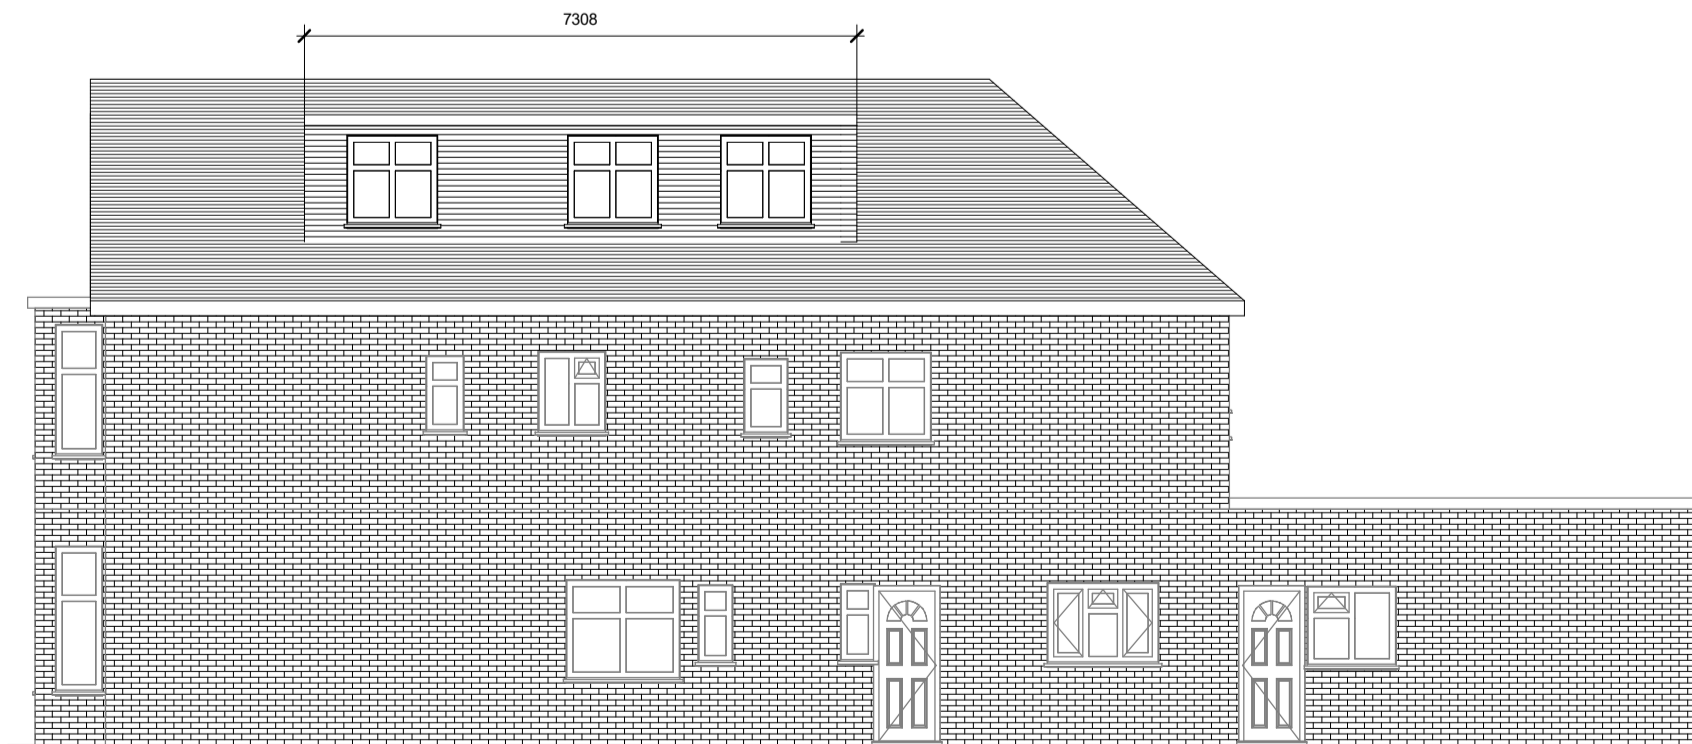

8 Right Elevation
1: 100



Design | Project Management | Build
info@origincustomhomes.com
www.origincustomhomes.com

Manpreet & Geeta
207 Western Road Southall

Proposed

28/04/2021 6:29:08 PM A102

Scale (iso - A1)
1:500 0 2.5 5 m
1:100 0 5 10 m
1:200 0 10 20 m

General Notes:
The client has not checked all dimensions on site before commencing work and discrepancies must be immediately brought to the attention of Origin Custom Homes.
All work must conform to Council Building Regulations, BS Standards and BS6399. These drawings are to be used in conjunction with all relevant design and planning documents and specifications.
All dimensions are in millimetres unless otherwise stated. All materials are to be used as specified unless otherwise stated.
The client must ensure that all work is completed in accordance with the relevant manufacturer's recommendations and installation guide.
The drawings will be the responsibility of the client and no liability will be accepted for any errors or omissions.
Notes: All materials property remain the property of Origin Custom Homes.