



**Appendix 10 Scaled Plan (P1)**

**1 Tregonhayne Court, Tregonhayne, Tregony, Truro, TR2 5SE**

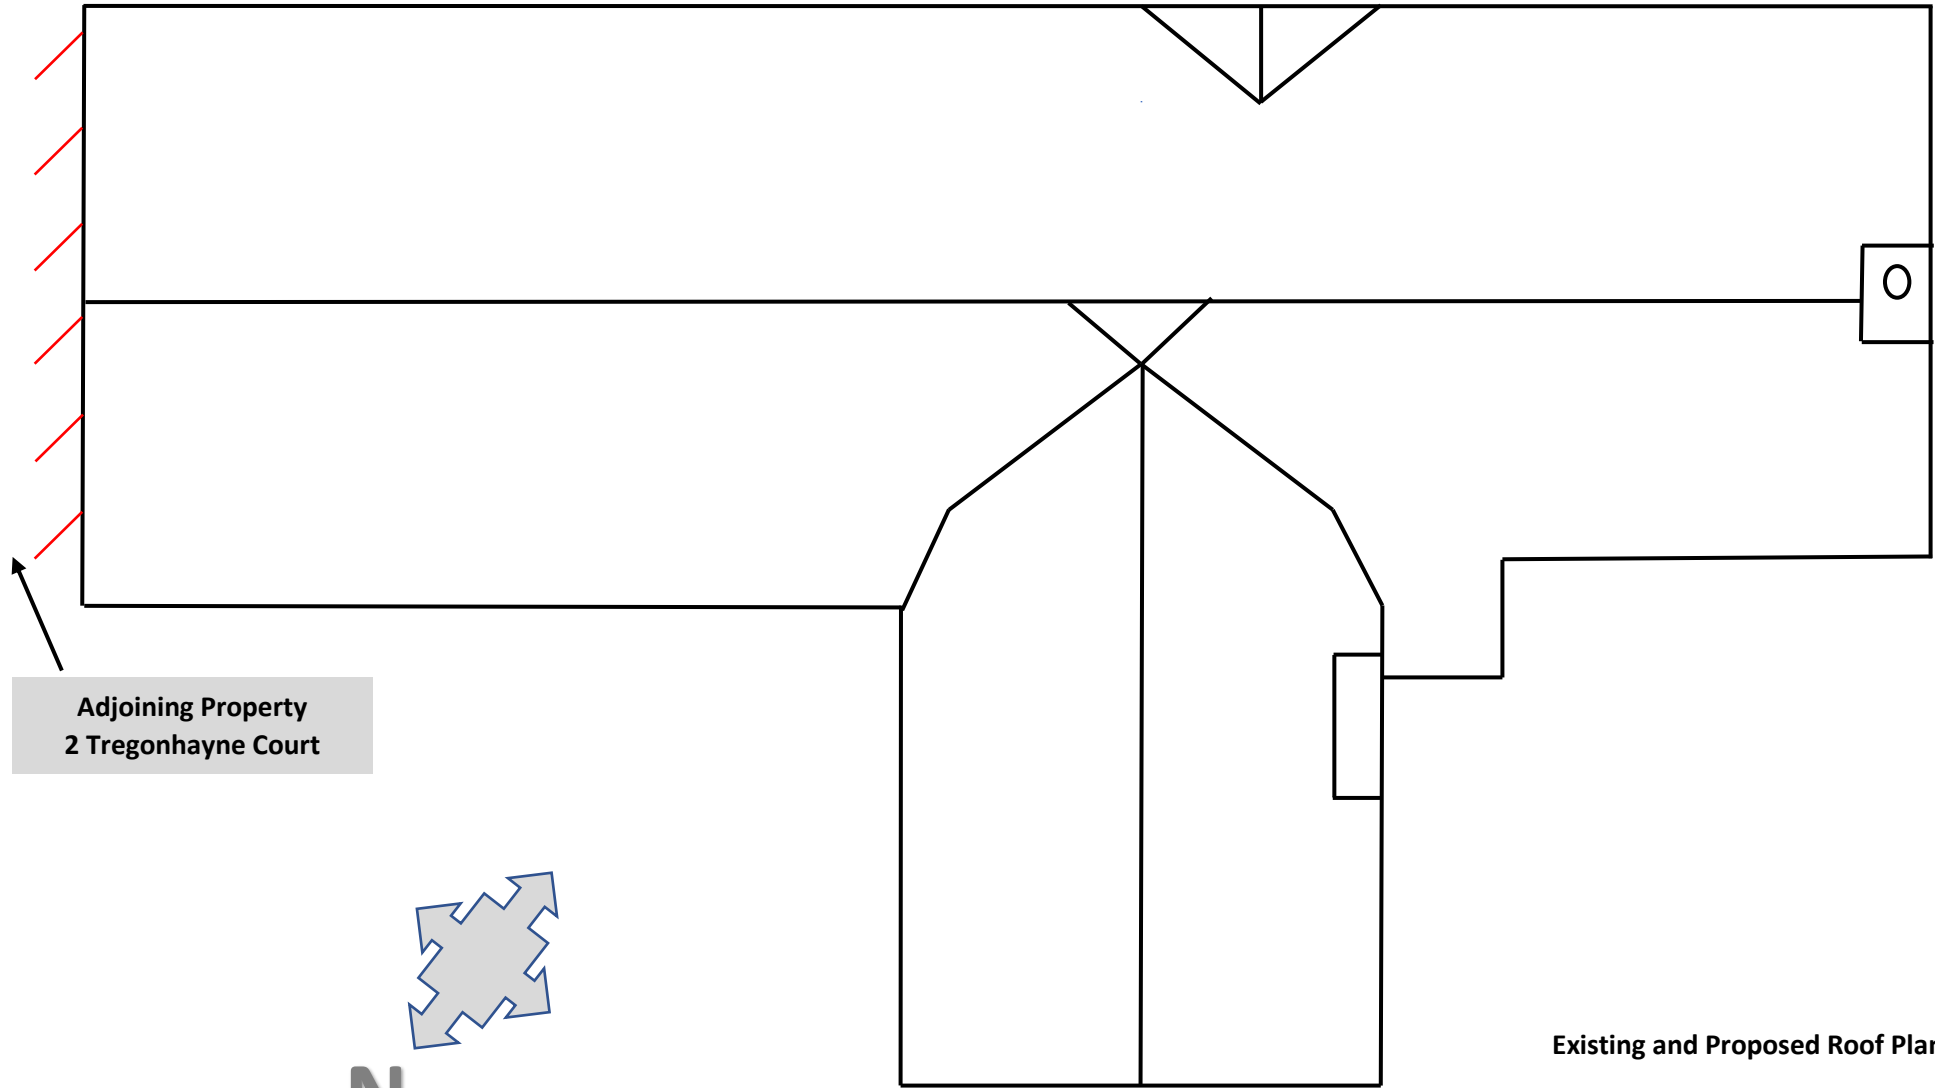

Adjoining Property  
2 Tregonhayne Court

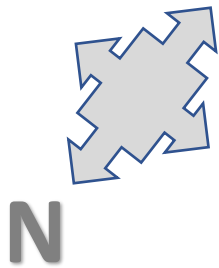

Existing and Proposed Roof Plan 1:100

