
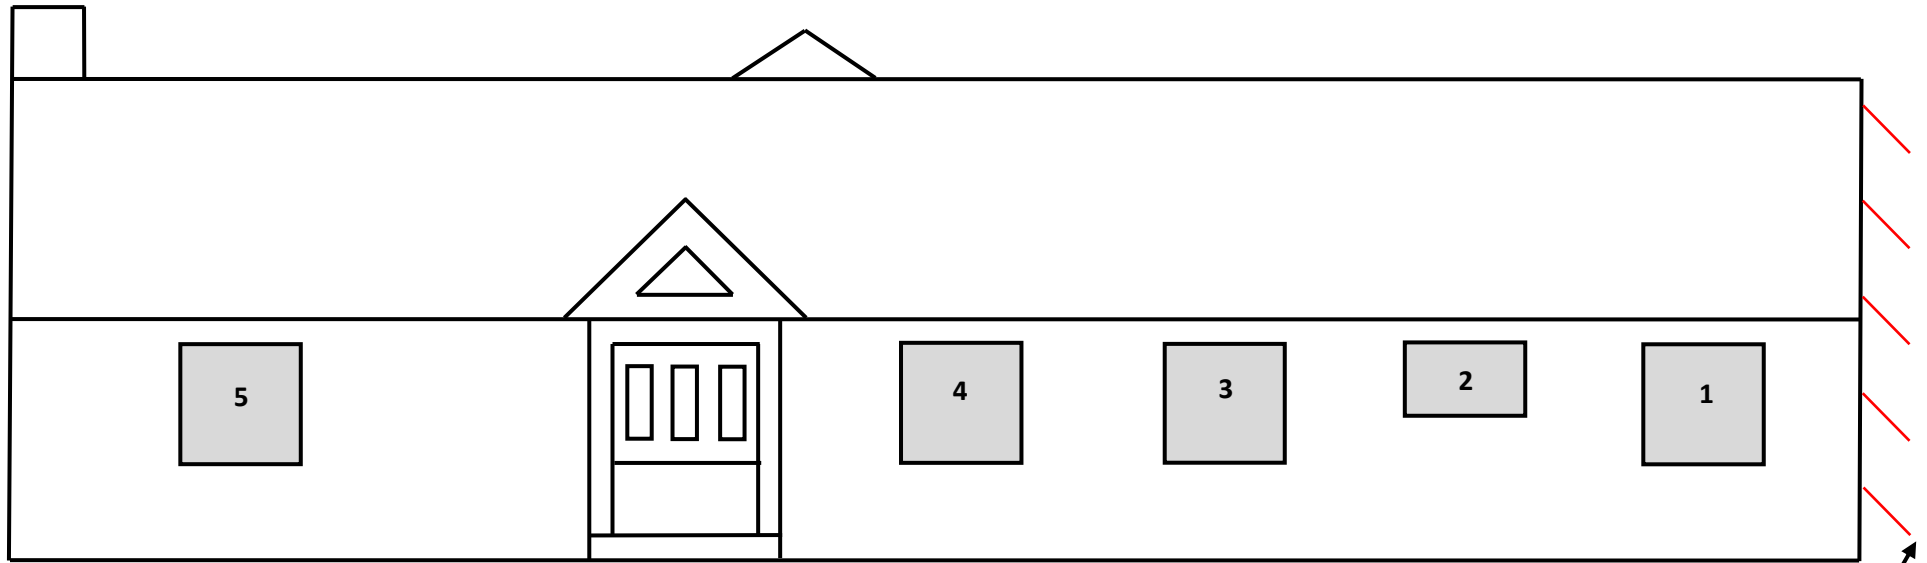



Appendix 10 Scaled Elevation (P4)

1 Tregonhayne Court, Tregonhayne, Tregony, Truro, TR2 5SE

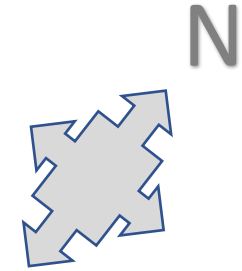

Existing and Proposed South Elevation 1:100

**Adjoining Property
2 Tregonhayne Court**

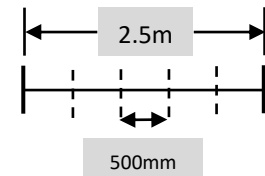

Note: The numbered windows correspond with the Levick & Jenkin Ltd quote (see Appendix 3)