


# 47 Cambridge Road

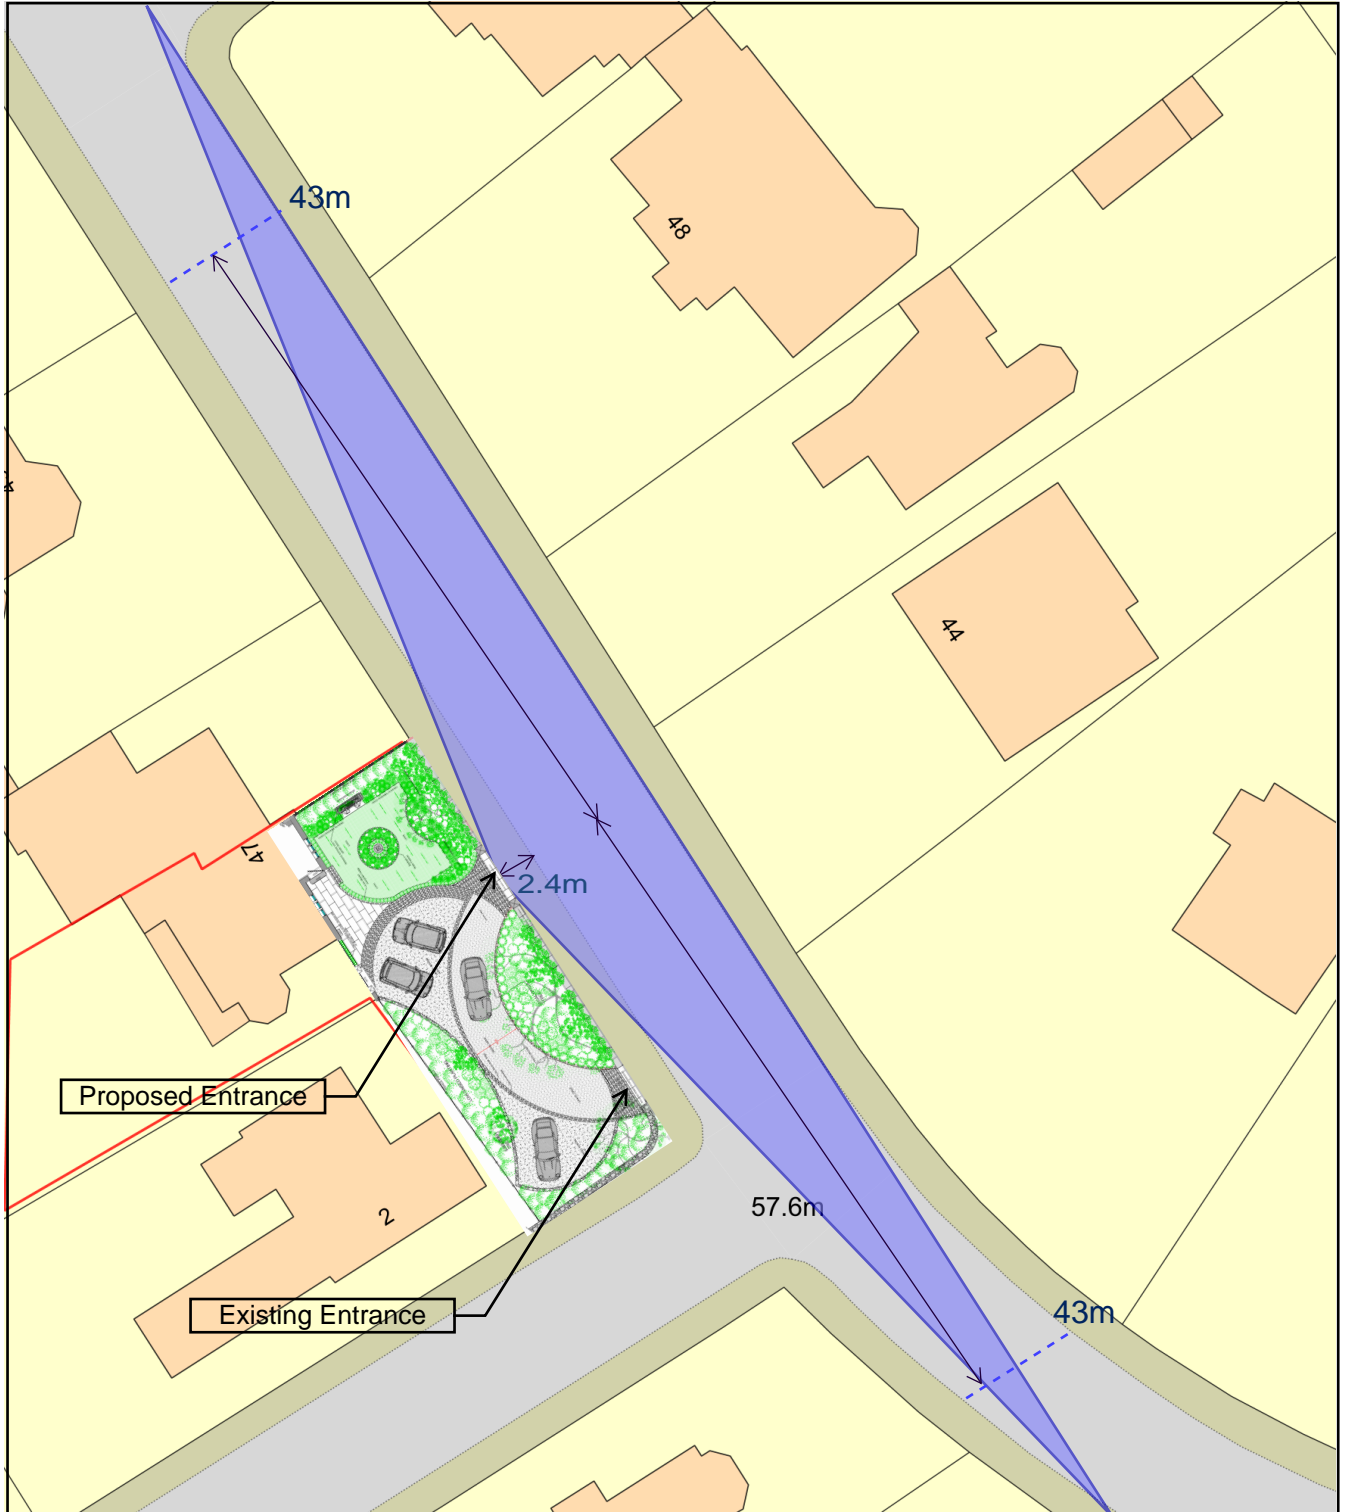

Plan Produced for: Dropped Curb Application

Date Produced: 19 Jul 2021

Plan Reference Number: TQRQM21200220411098

Scale: 1:500 @ A4