



NOTES:- RESPONSIBILITY IS NOT ACCEPTED FOR ERRORS MADE BY OTHERS IN SCALING FROM THIS DRAWING. ALL CONSTRUCTION INFORMATION SHOULD BE TAKEN FROM FIGURED DIMENSIONS ONLY. ALL DIMENSIONS ARE IN MILLIMETERS

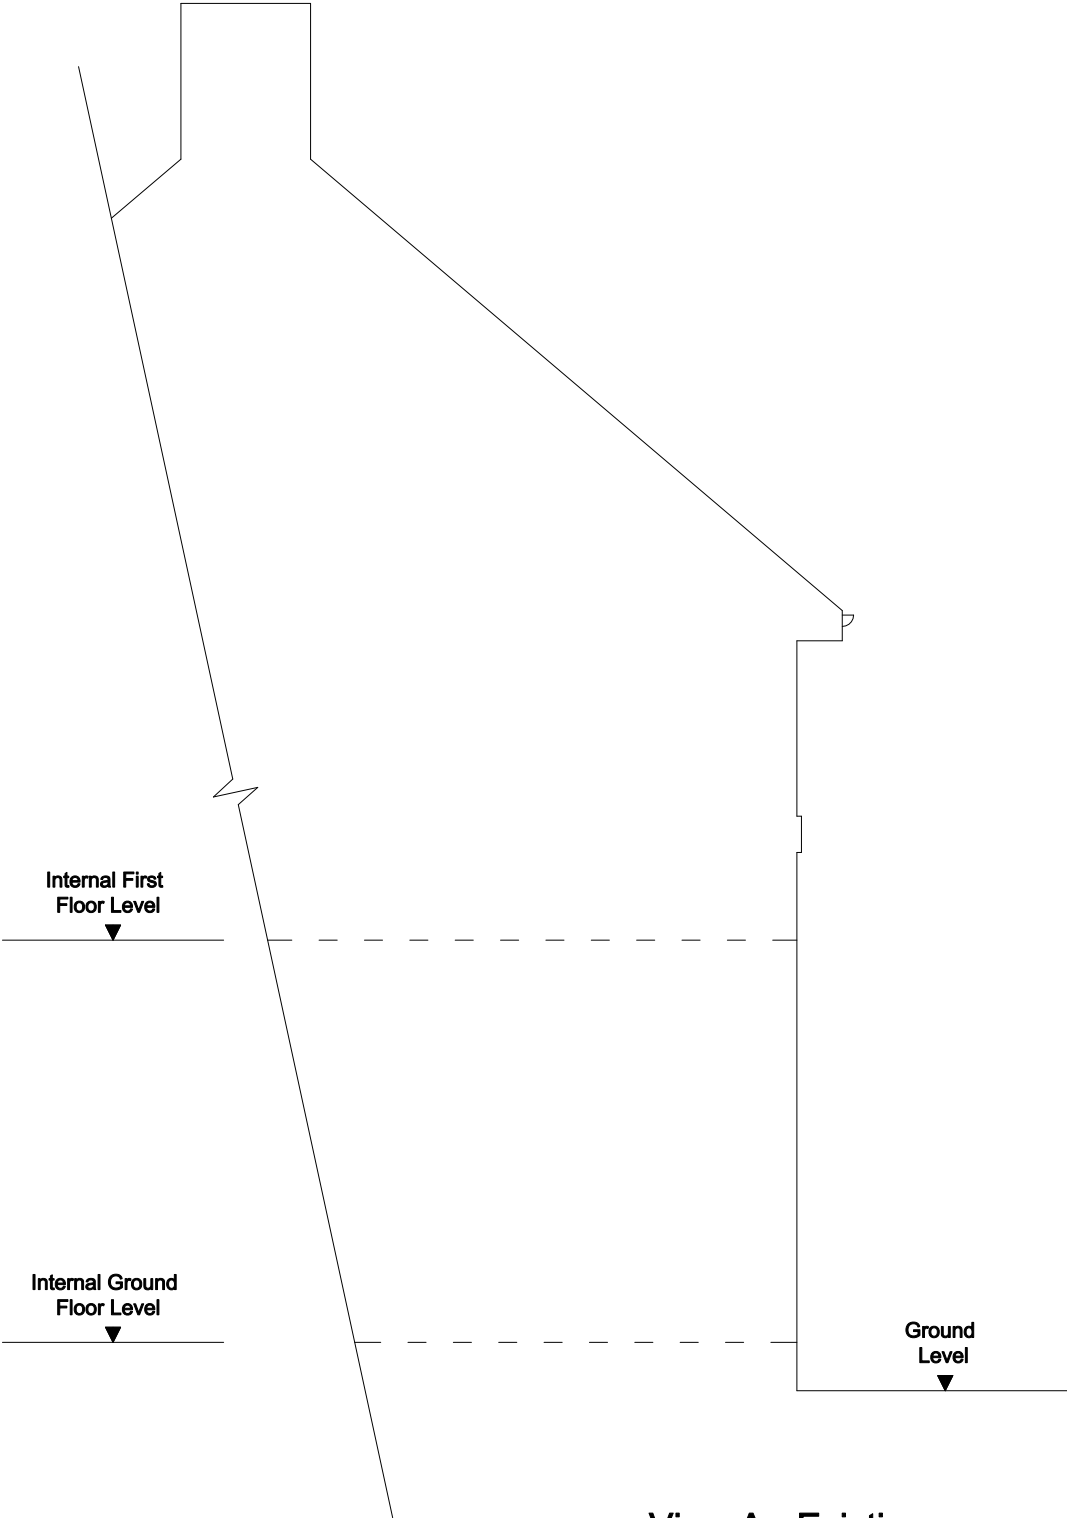

View A - Existing

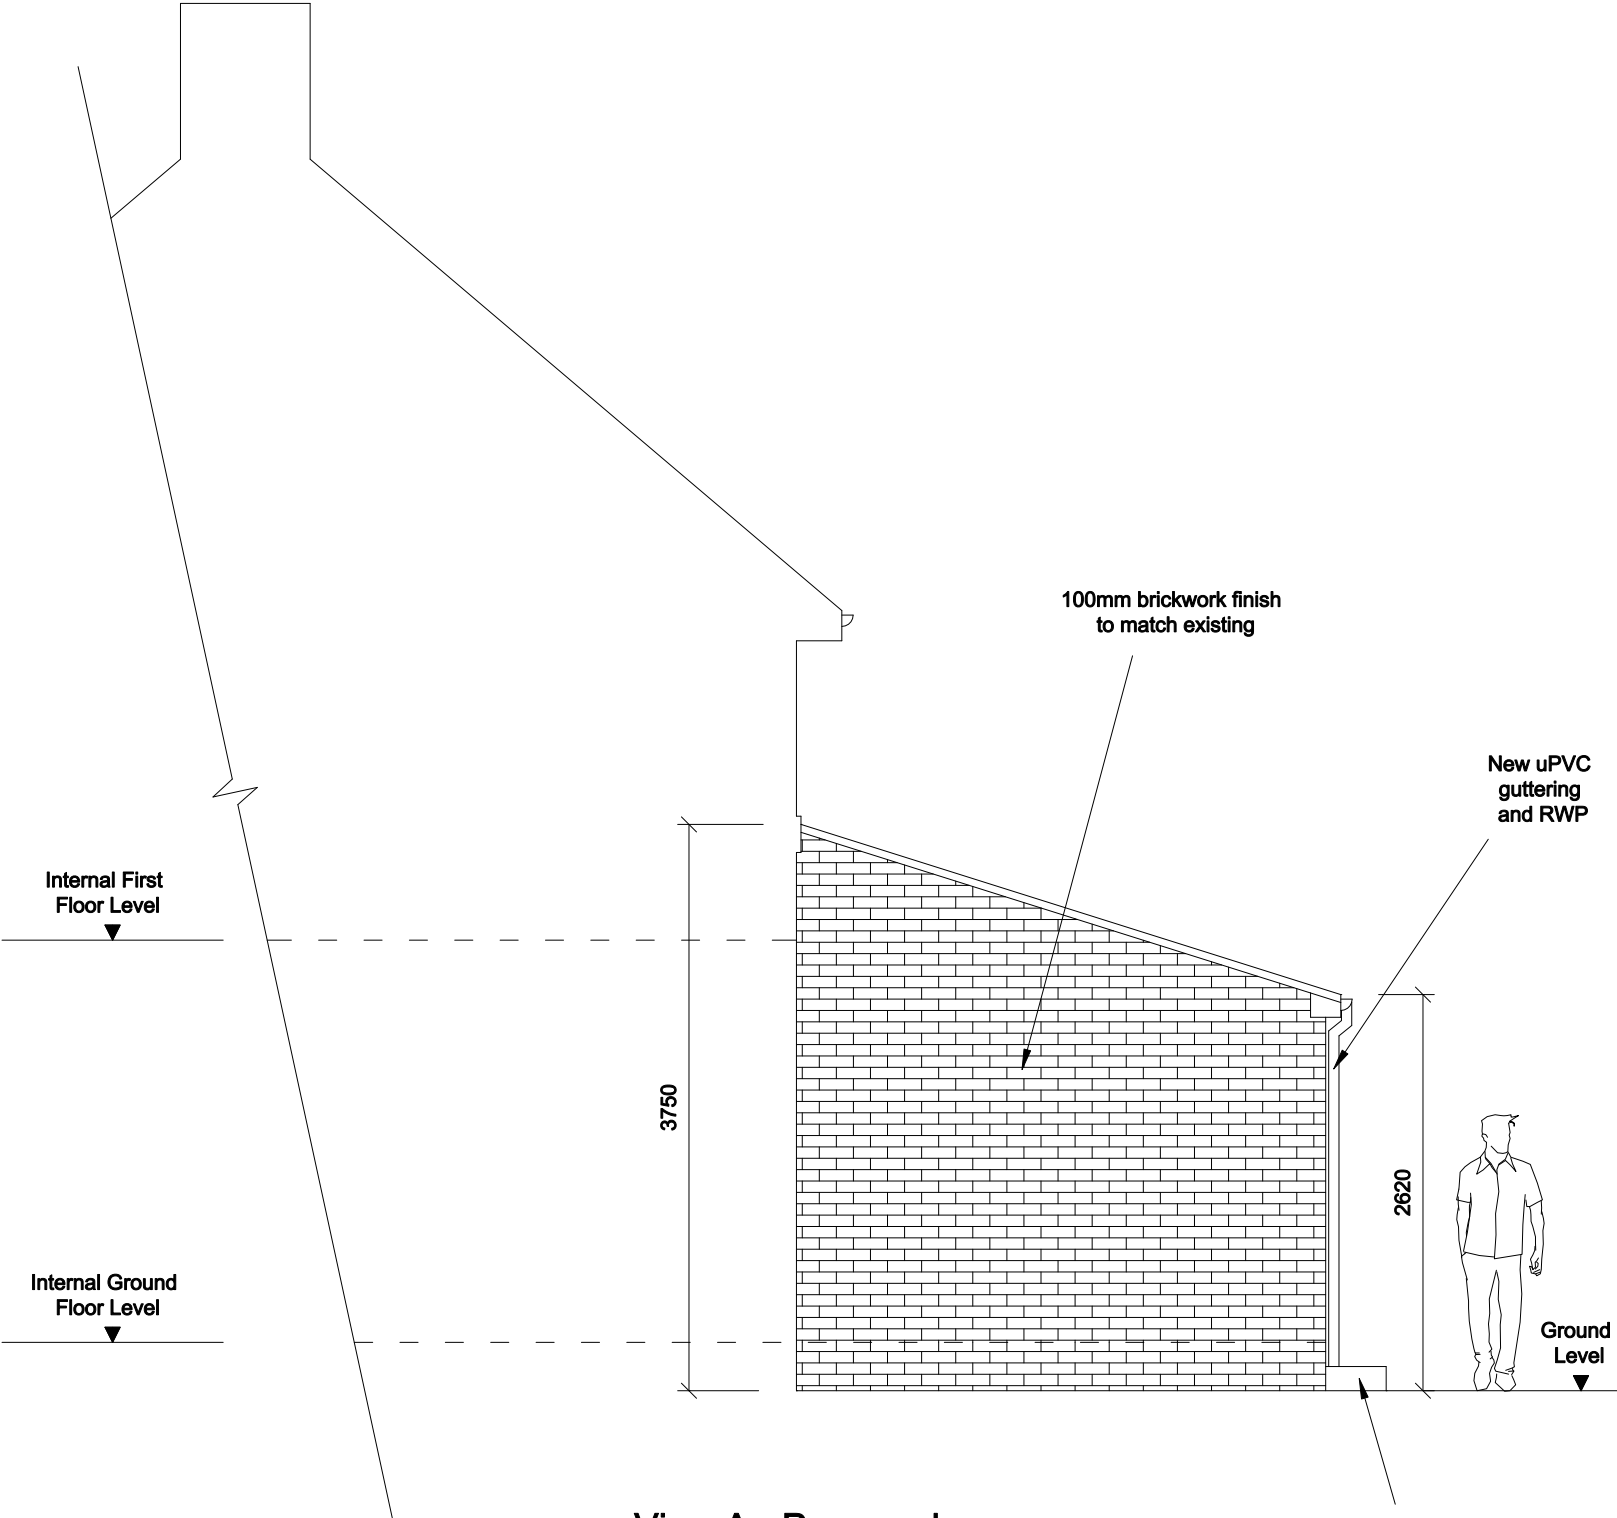

View A - Proposed

Clifton Design (Bristol) 25 Lower Redland Road Redland Bristol BS6 6TB 0117 973 6000	Rev:	Description of Changes:	Drawn:	Date:	Client: Mr D Park	Postcode:	Drawing Title:		
	-	-	-	-		BS9 2PS	Side Elevations on A		
	1:50 @ A3 				Address:	Date:	Drawing No: 87/WL/SM/05/P		
					87 Westbury Lane, Sea Mills	Jul 2021	Drawn: D.H	Option: -	Rev: -