


Renters Ave

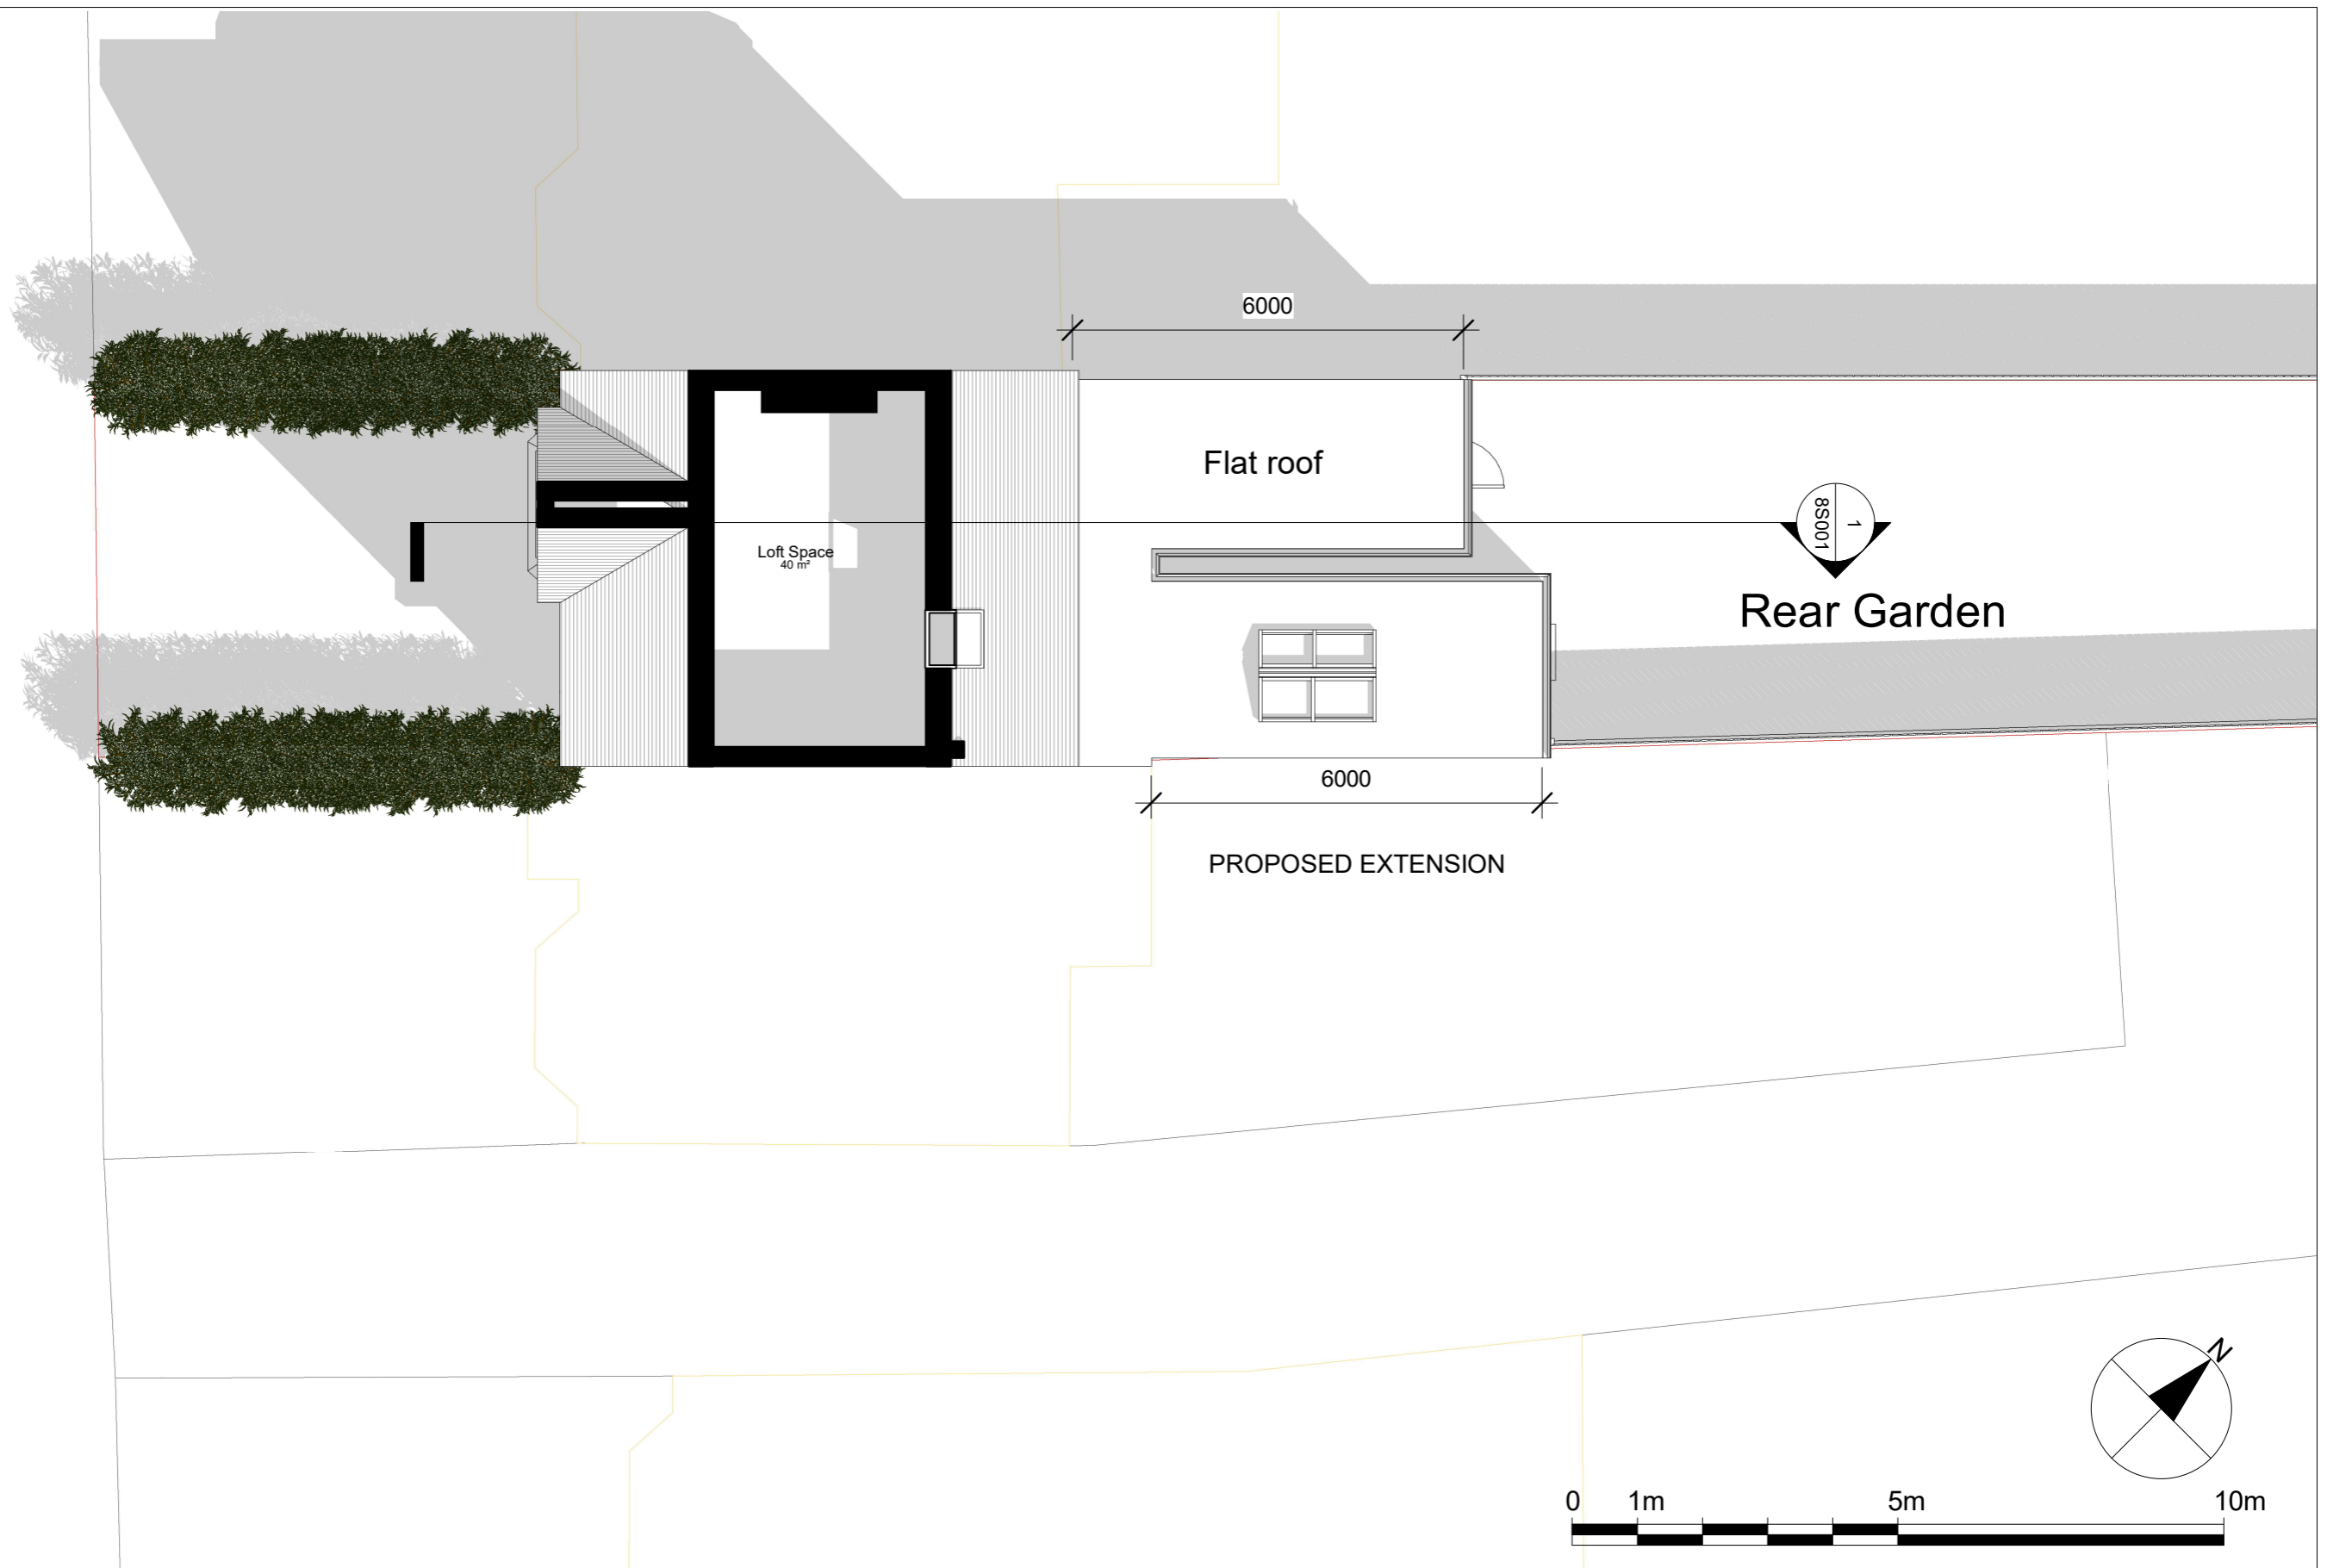

Notes.
Contractors must verify all dimensions at the site before commencing any work.
No construction work before Building Control approval and structural engineer confirmation.
Any discrepancies to be reported to Gridline.
All drawings are to be read in conjunction with all relevant drawings and specifications.

Project No.S

REV	DATE	DESCRIPTION	BY	CH

PROJECT TITLE
59 Renters Ave
London, NW4 3RD

DATE June 2021
Project No. 4375

DRAWING TITLE
Proposed - Loft Floor

CLIENT
Mr Burns
DRAWING No. PR - P003
SCALE @ A3 1:100
Drawn by: Niloufar

