
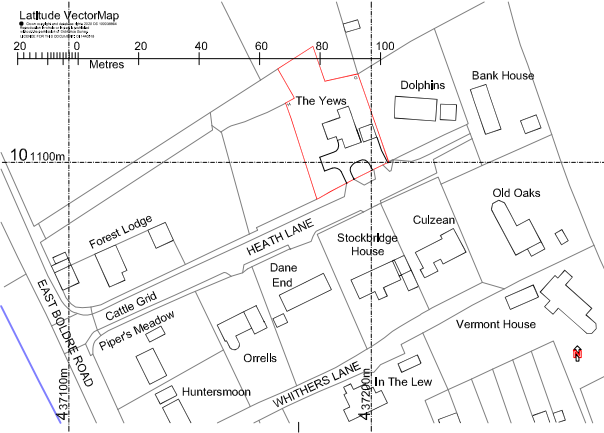


# Latitude VectorMap

© Crown copyright and database rights 2020 OS 100038864  
 Reproduction in whole or in part is prohibited  
 without the permission of Ordnance Survey.  
 LICENCE FOR THIS DOCUMENT: Oi 1440518

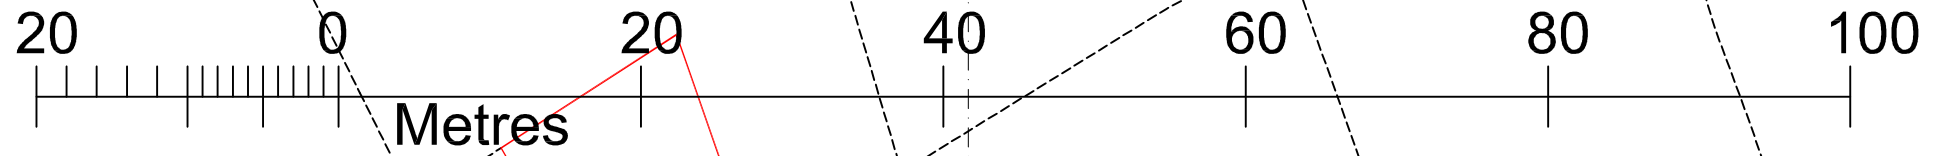

LOCATION PLAN 1:2500

10 1100m

## LEGEND

- A-B reinforce boundary hedge
- B-C gate A on steel posts
- C-D reinforce boundary hedge
- D-E gate B on steel posts
- E-F reinforce boundary hedge
- F-G retain existing screen
- G-H retain existing screen
- H-A retain existing screen

proposed carport  
(demolish garage)

existing access  
(not gated)

existing access  
(not gated)

Forest Lodge

HEATH LANE

Stockbridge House

Culzean

Old Oaks

Dane End

EAST BOLDRE ROAD

Cattle Grid

Piper's Meadow

Vermont House

Orrells

WHITHERS LANE

In The Lew

Huntersmoon

437100m

437200m



ISSUE: D change fence to hedge on title block  
 C add detail requested by NFNPA  
 B planning amend boundary treatment A-F  
 A planning issue

CLIENT: Mrs Wendy Showering  
 PROJECT: replace garage with carport  
 and instal gates and hedge  
 SITE: The Yews, Heath Lane  
 East Boldre, SQ42 7WF

DATE: 12.20.20  
 ORG. NO: 20.449.01  
 ISSUE SCALE: D 1:500@A3

Jan Hutchings  
 80 Lower Blackland Road, Lymington, Hampshire SO41 9DW  
 Tel: 01590 676012 Mob: 07473 113423 or 07408 736824

SITE and LOCATION PLAN 1:500