


NOTE:
Drawing for illustration purposes only.

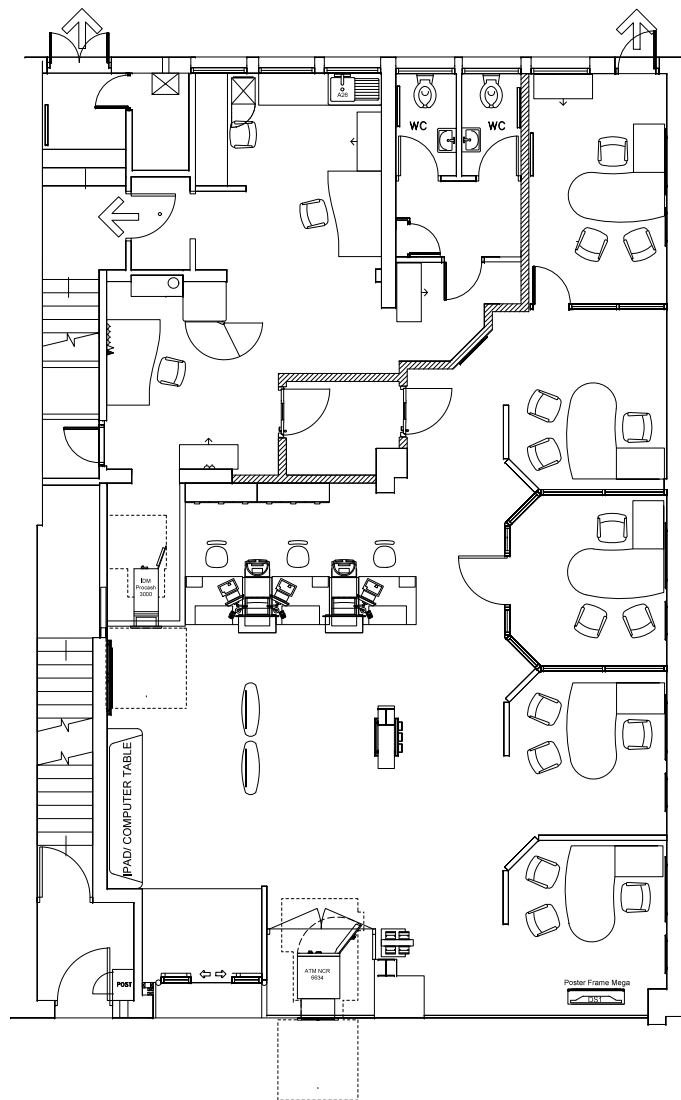

Existing Ground Floor GA
Scale: 1:100

-	-	-
REVISION	COMMENT	DATE



203 Barnwood Rd
Barnwood
Gloucester, GL4 3HS
Phone: (01452) 614124

This drawing is the property of Barnwood Limited. At all times it must not be copied or passed to a third party without written consent.
All proprietary goods and materials are to be fitted in accordance with manufacturer's instructions, Codes of Practice and British Standards.
Figured dimensions to be read in preference to scaled.
ALL REFERENCES SHOULD BE READ IN CONJUNCTION WITH THE MOST CURRENT NATIONWIDE DESIGN GUIDES



Plymouth (492)

BRANCH NAME & PREFIX
**162-164 Armada Way
Plymouth
PL1 1LY**

DRAWING TITLE
EXISTING GROUND FLOOR GA

DRAWN BY PB	DATE 14.07.21	DRAWING No. 492-4.0	STATUS APPROVAL	REVISION -
CHECKED BY KL			As Shown @ A3	