


Proposed Side Elevation



Proposed Rear Elevation

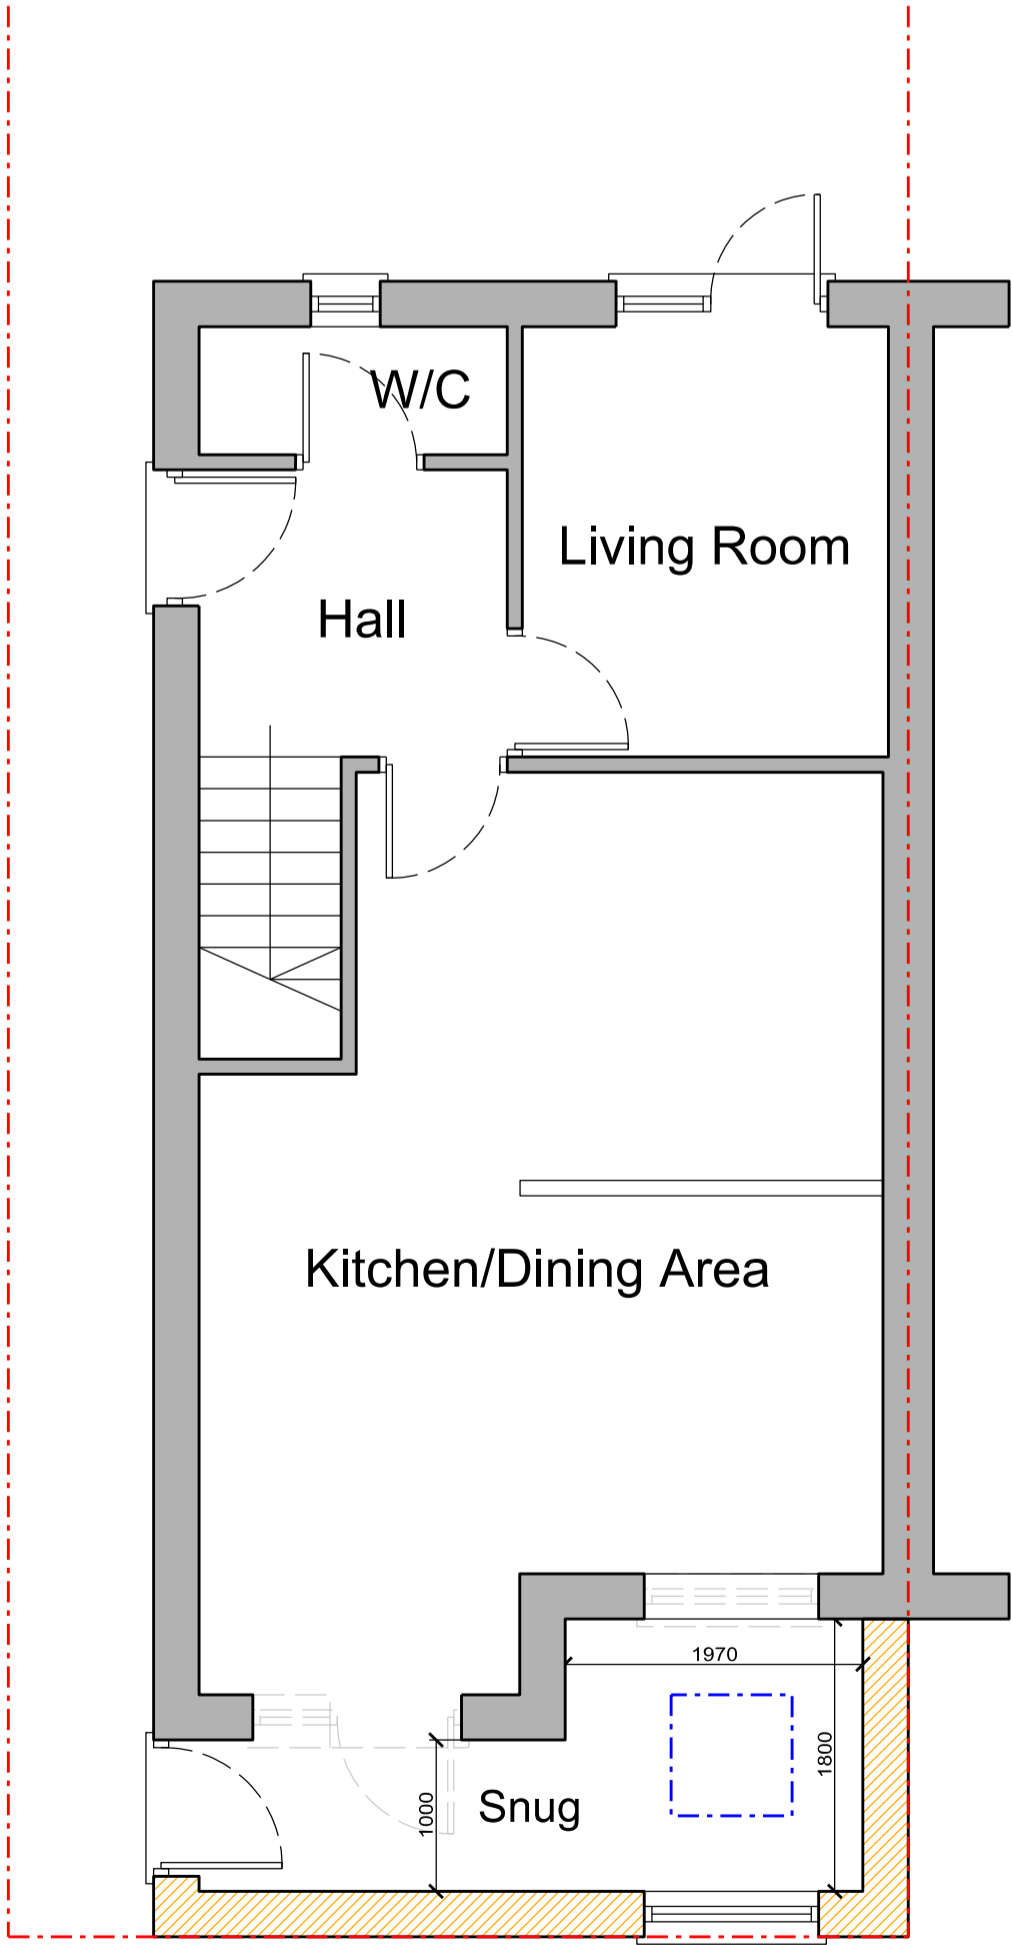

Proposed Ground Floor Plan

