


Existing Side Elevation



Existing Rear Elevation

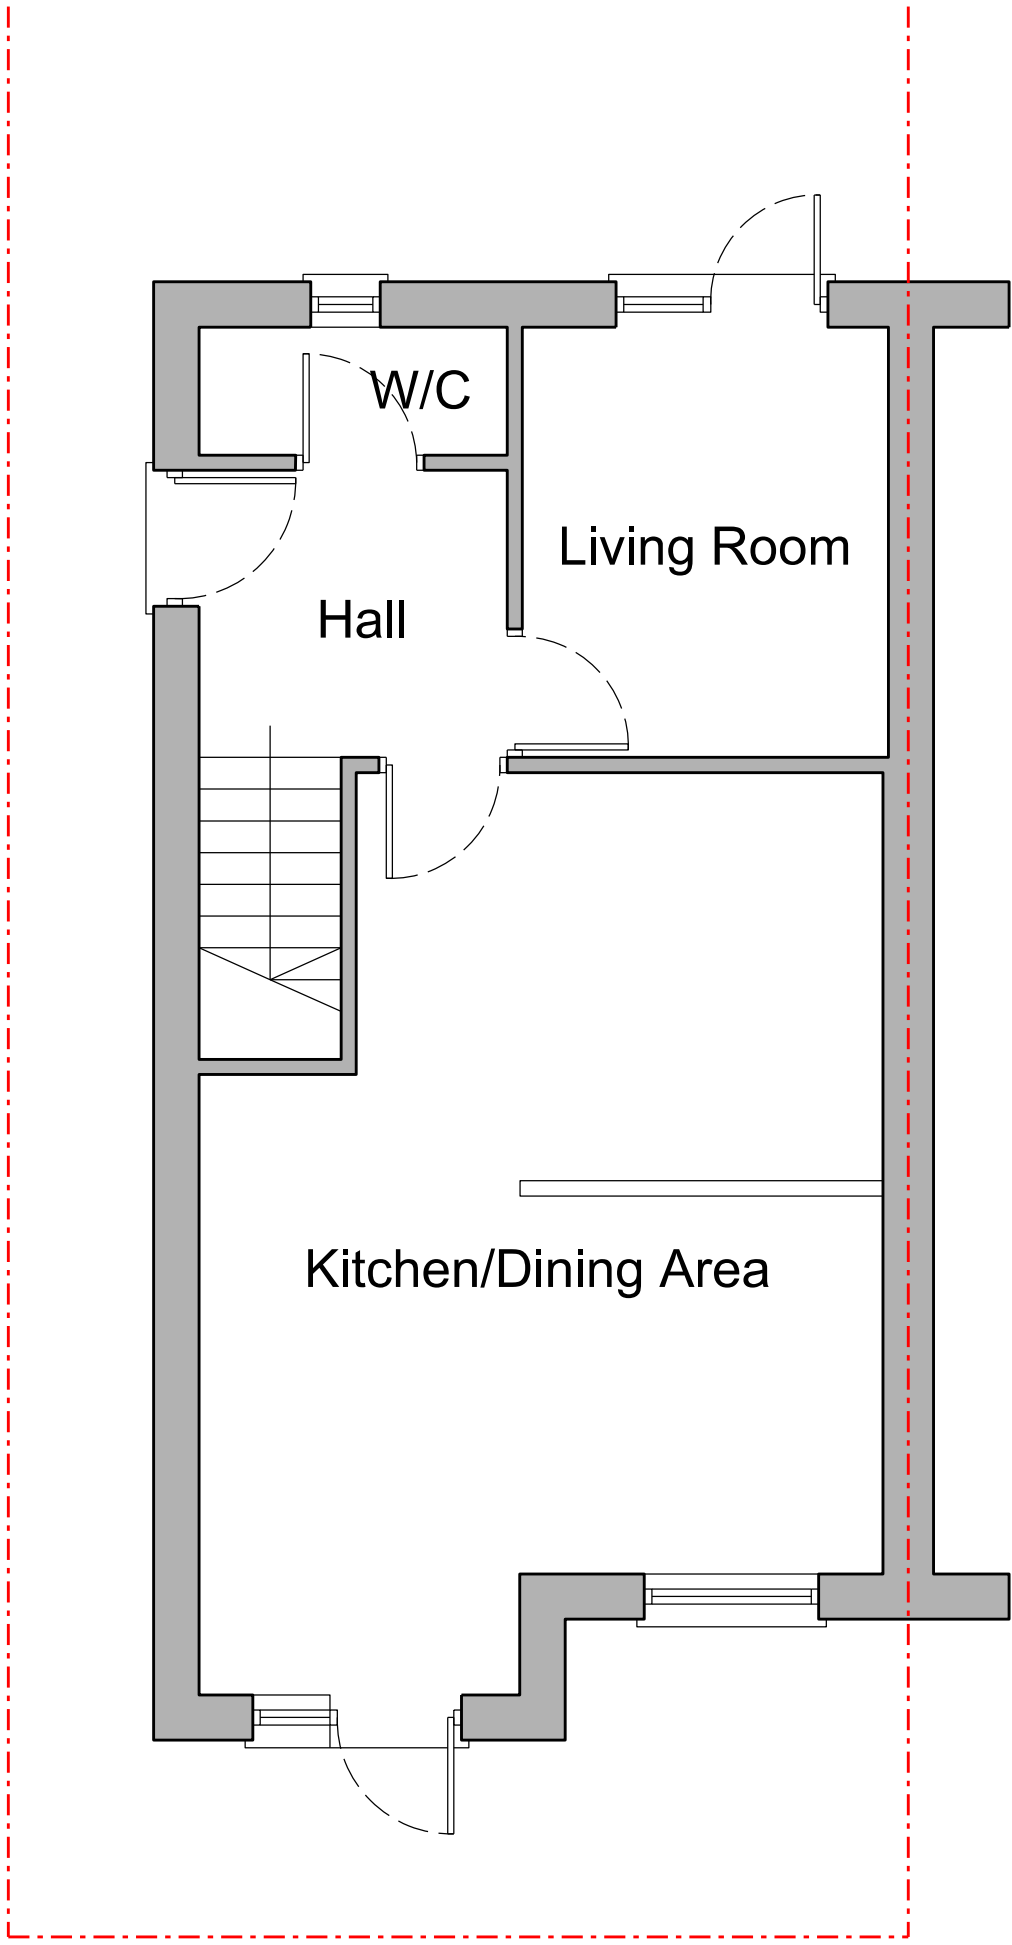

Existing Ground Floor Plan

