


1 Roof - Existing
1 : 100

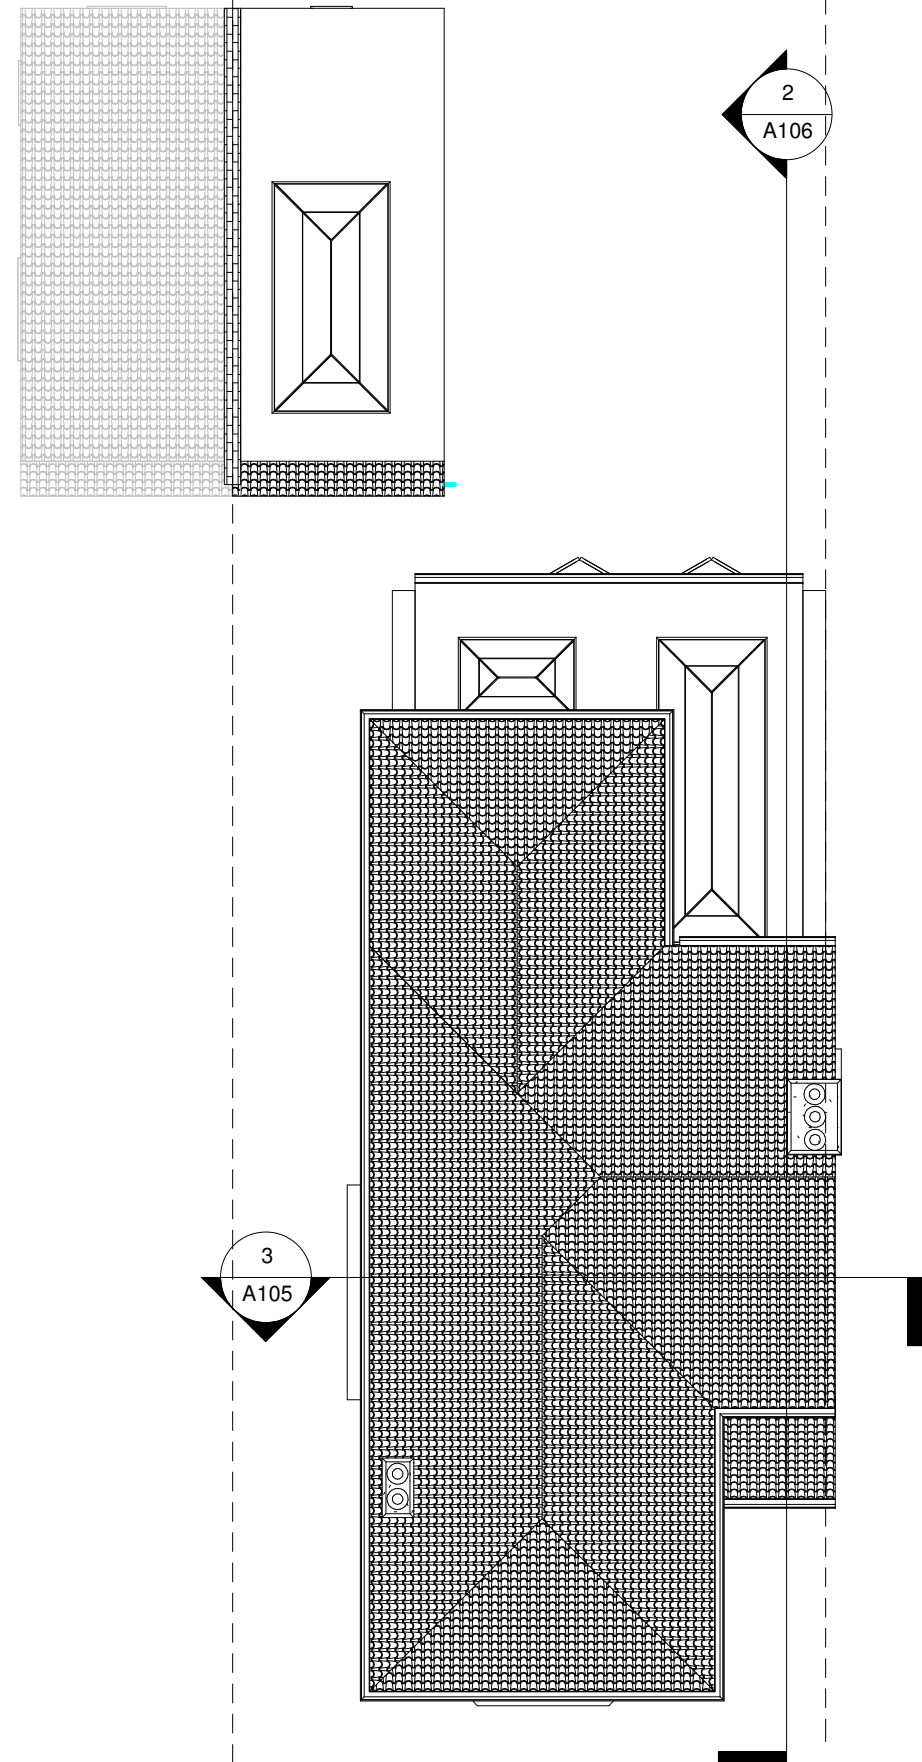

2 Roof - Proposed
1 : 100