




Cross Section A-A : Scale 1 : 50

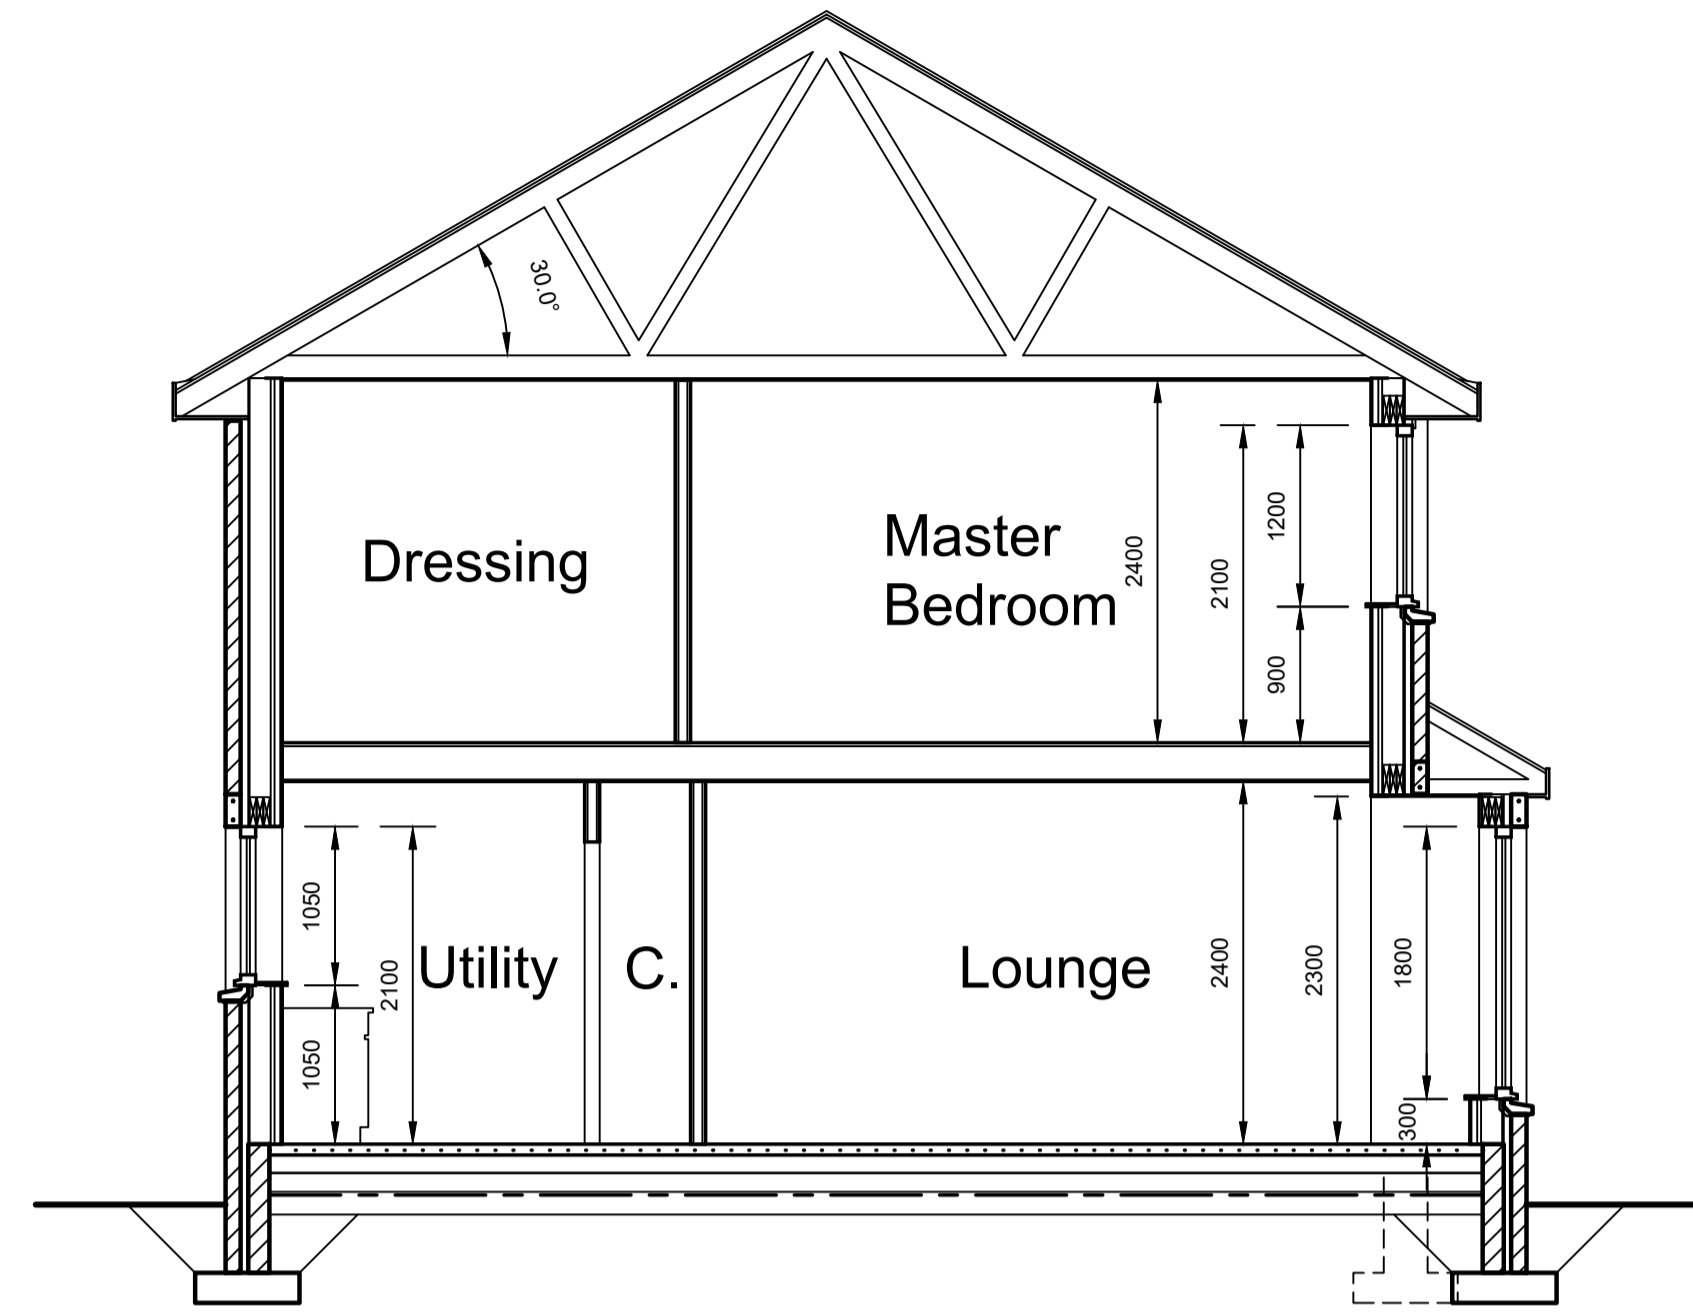


Cross Section B-B : Scale 1 : 50

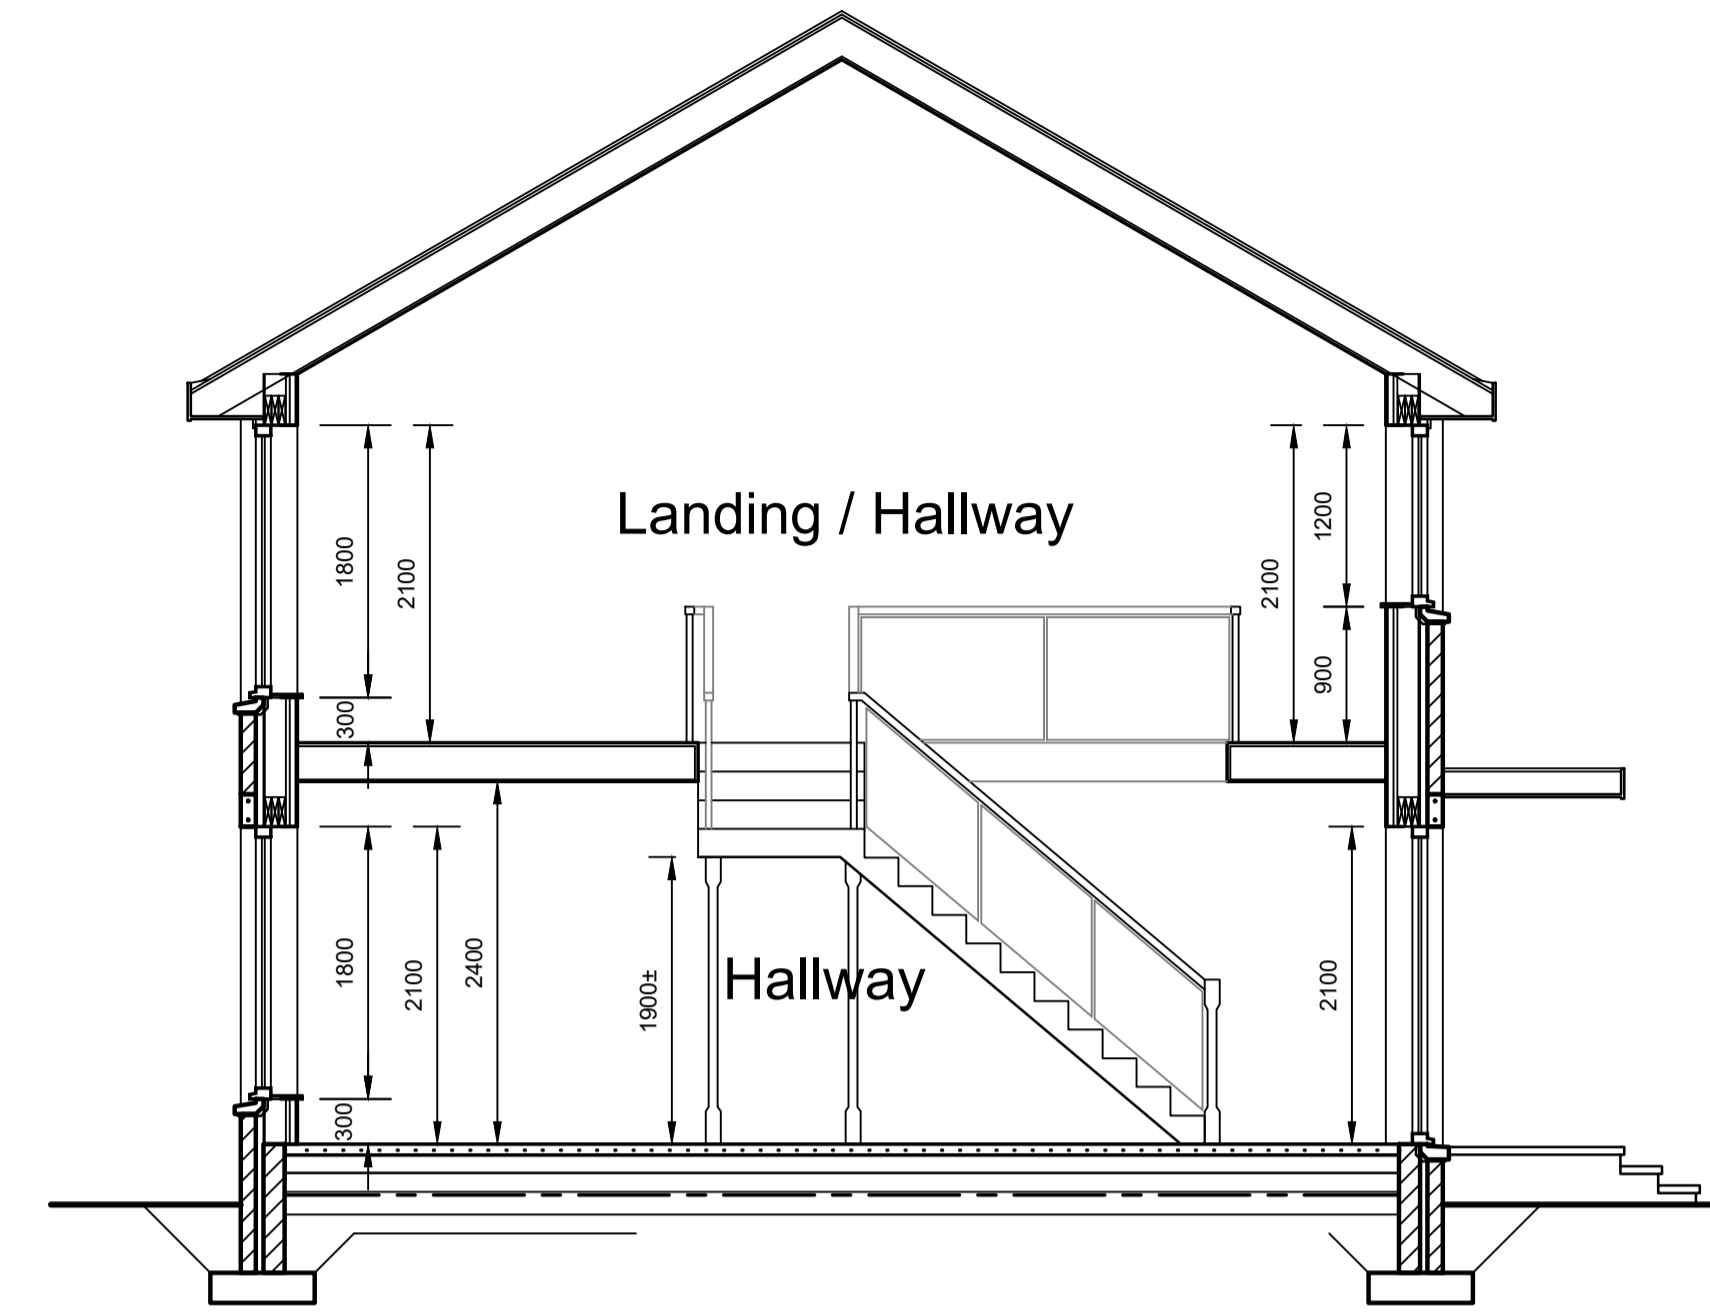

Cross Section C-C : Scale 1 : 50

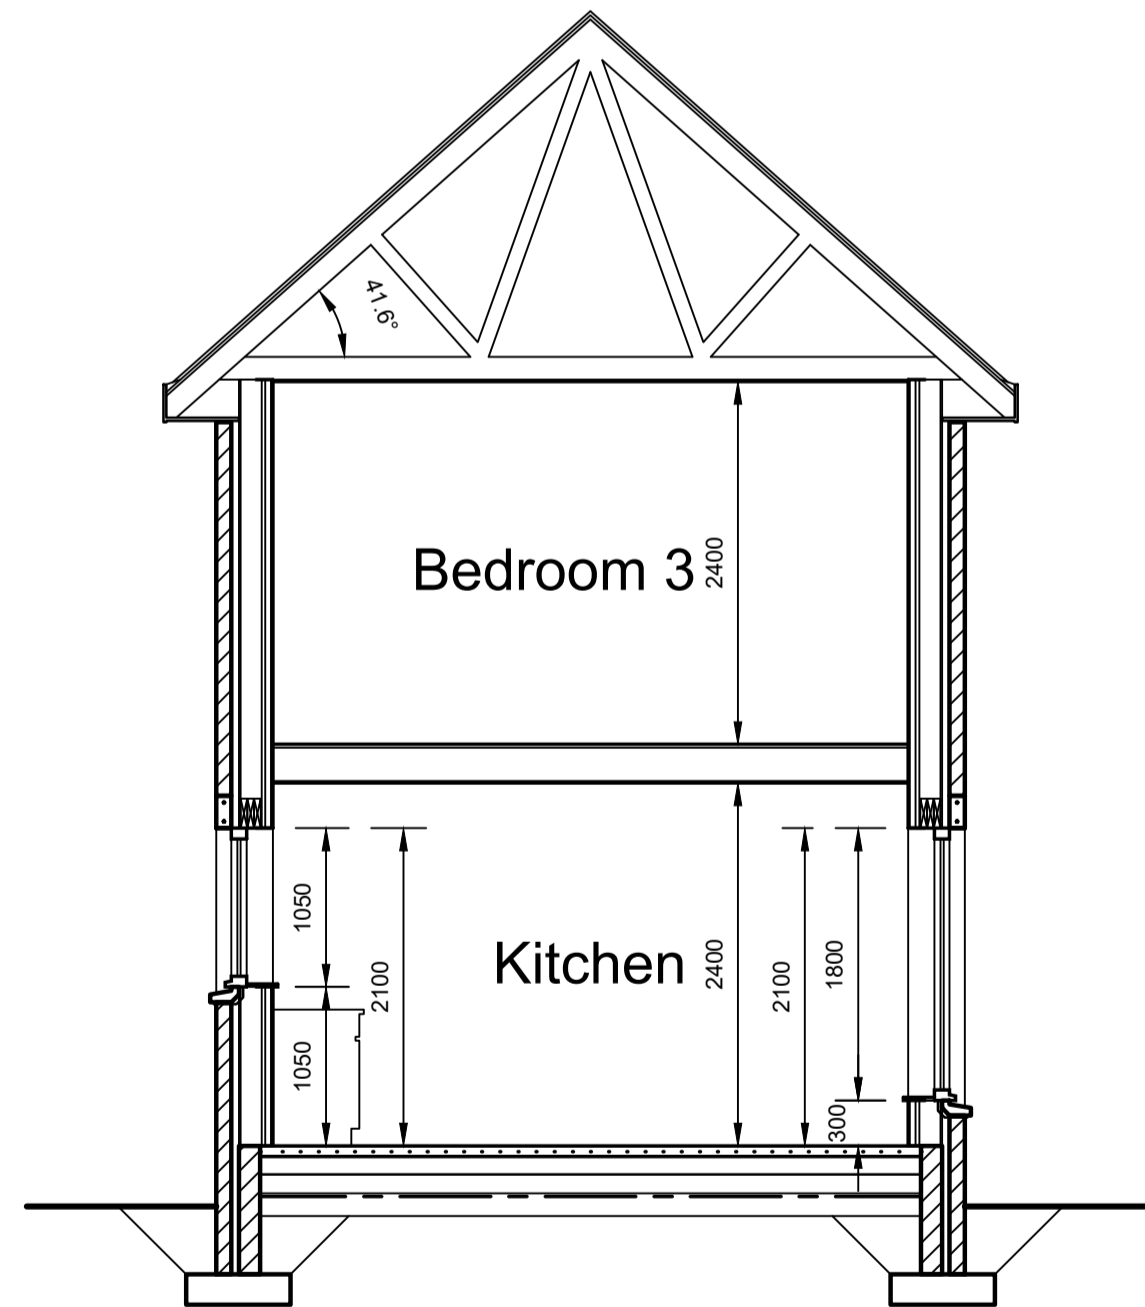

Cross Section D-D : Scale 1 : 50

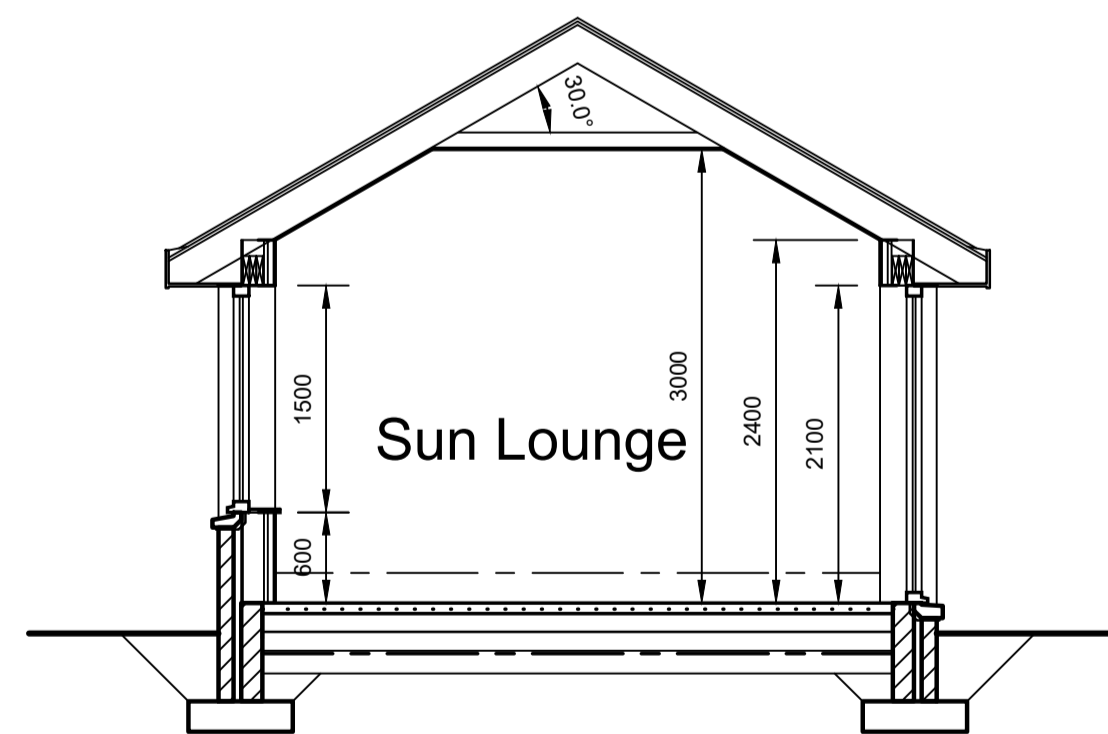

Cross Section E-E : Scale 1 : 50



Site at St Drostans Lane : New Aberdour :		Proposed dwellinghouse	
Cross Sections			
Date	Job No	Sheet	Drawn By
07/07/21	21047-P3	A1	Colin Murison
No.	Date	Description	
1 The Square, Mintlaw, Peterhead, Aberdeenshire AB42 5EH Tel : 01171 62296 E-mail : info@baxterdesigncompany.co.uk			