




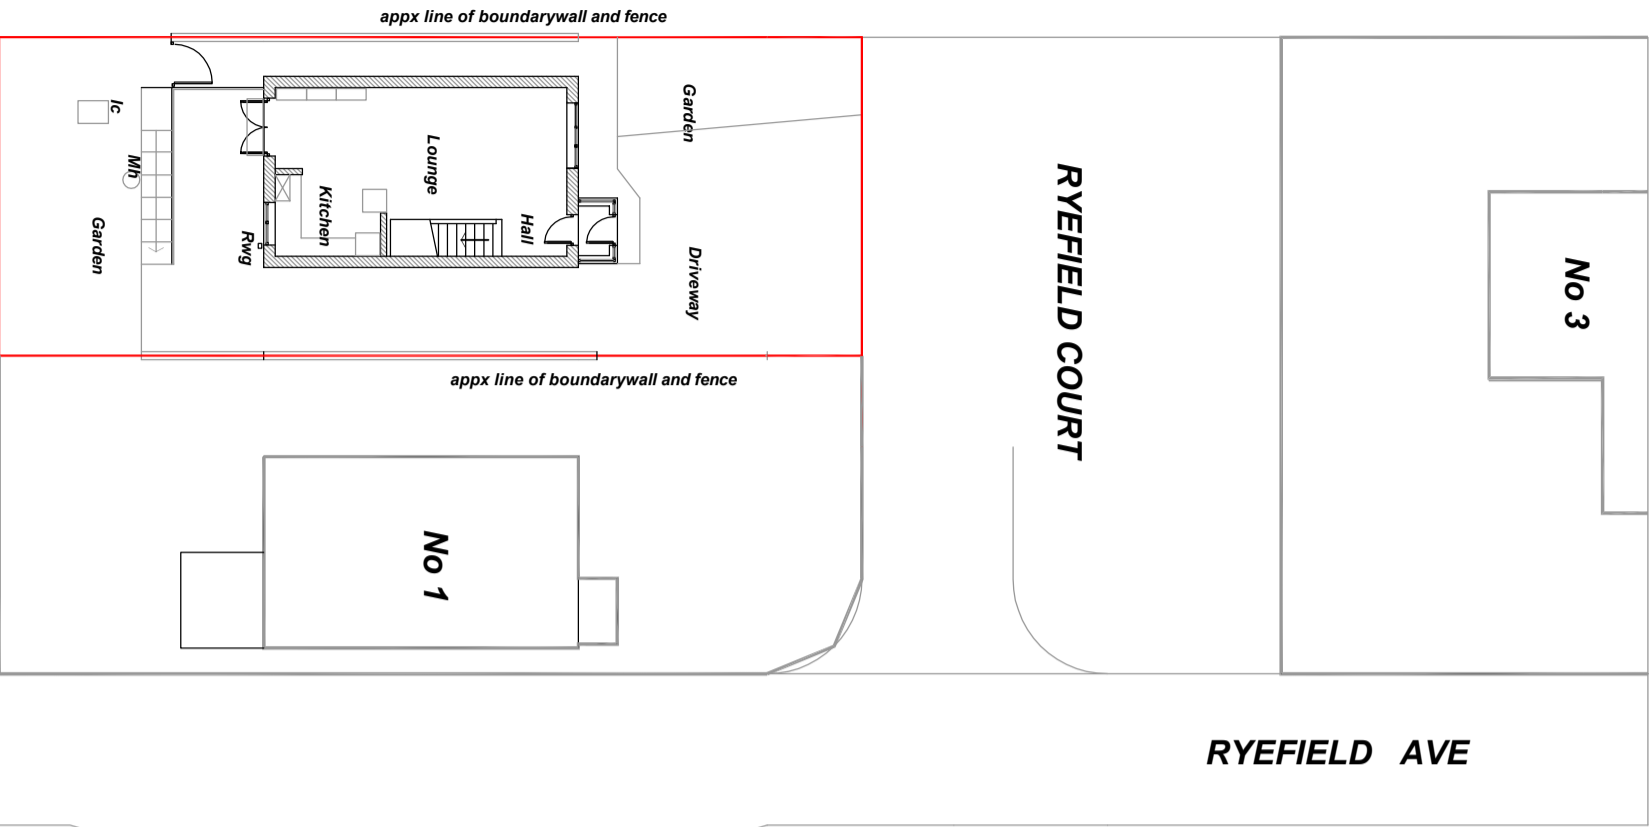

Scale in metres

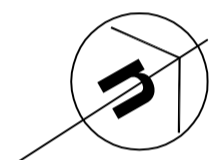

Existing Block Plan 1 : 200

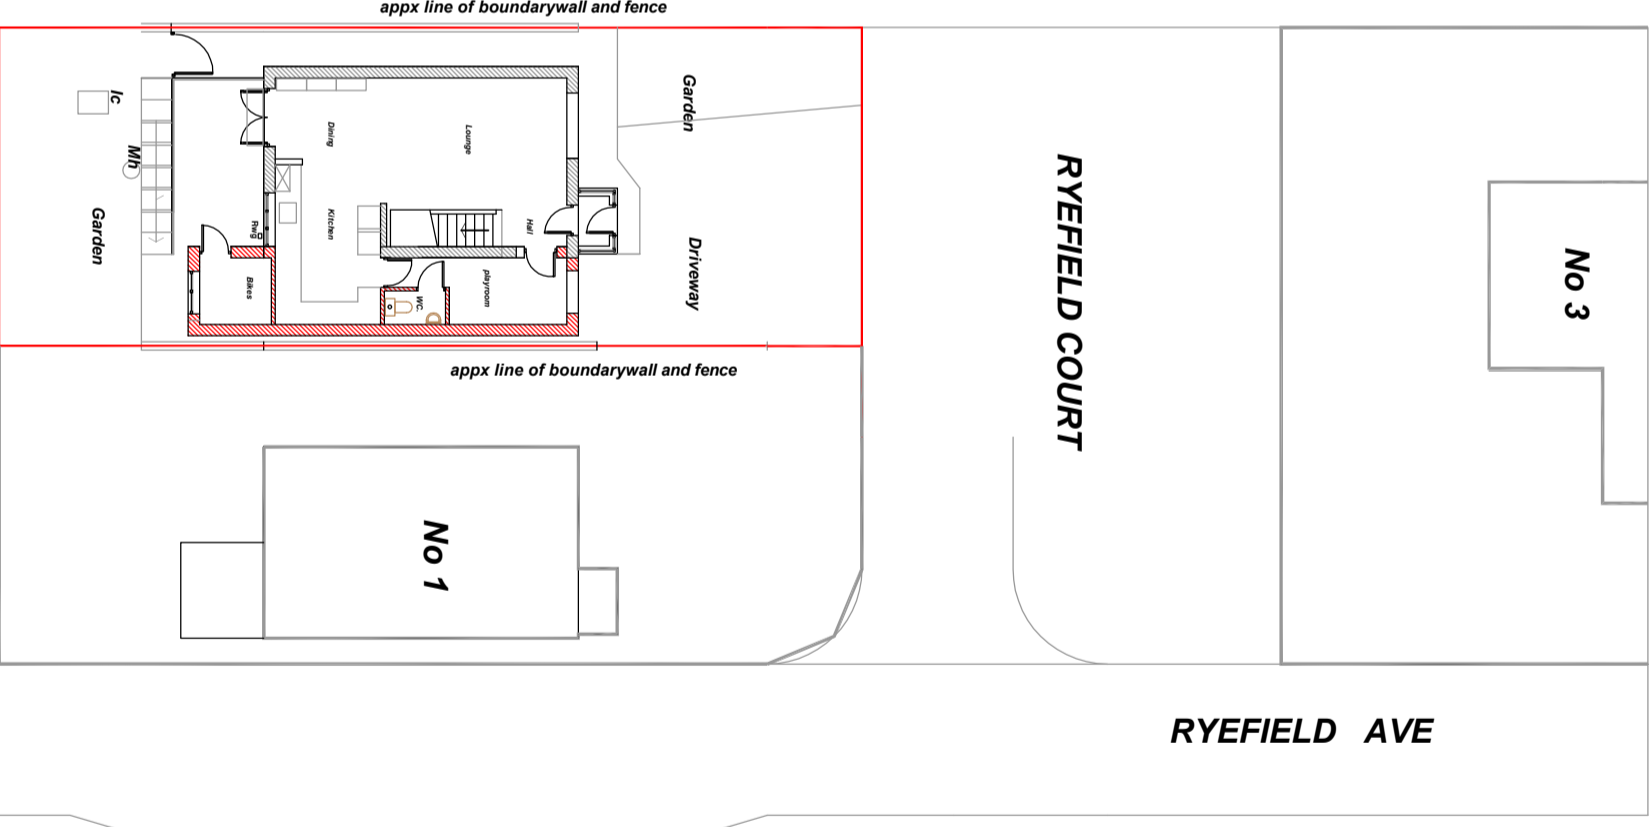

Proposed Block Plan 1 : 200

NOTES:

Do not scale this drawing, all measurements to be taken on site and confirmed prior to any construction taking place.
This Drawing is for Planning Application Purposes only. Materials existing and proposed as Application Documents.

— Indicates approx line of curtilage boundary.

Notes:

This Drawing is to be read in conjunction with Drawings :
RM Pl Ex 01 ; RM Pl Pr 01 ;
RM Pl Pr 02 ; RM Pl Pr 03.

tom nolan
design . architectural services

highcroft, 63 booth rd. waterfoot,
rossendale, lancashire, BB4 9BP
t. 01706 417768. m. 07787 516040
e: tomnolandesign@hotmail.co.uk
www: tomnolandesign.co.uk

2 Ryefield Court
Haslingden,
Lancs, BB4 4BQ

Proposed 2 Storey
Side Extension

Drawing
Block Plan as Existing
Block Plan as Proposed

Scale Drawn by
1:200 @A3

Drawing no
RM / PL Pr 03 Rev

Jun 2021